

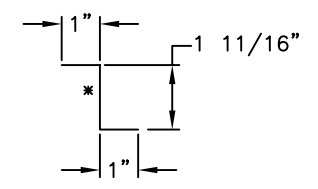


⑫ - MDA315 HIP CAP

DIM. "A" AND ANGLE "B" TO BE SPECIFIED BY CUSTOMER OR FURNISH ATAS WITH THE ROOF SLOPES INVOLVED.

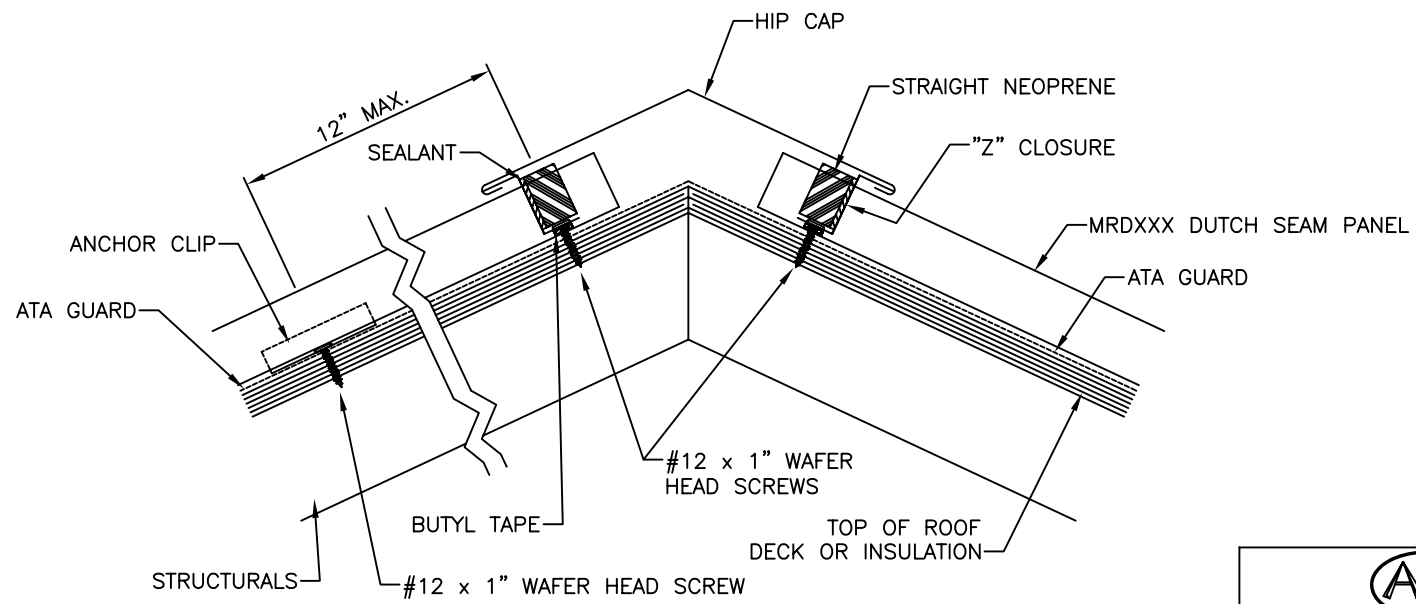

⑧ - MDA910 "Z" CLOSURE

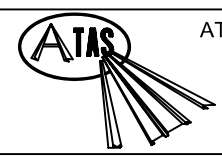

ATAS INTERNATIONAL, INC.  
 Allentown PA  
 610-395-8445  
 Mesa AZ  
 480-558-7210

TITLE		MRD Hip - Ply					
DWG NO. / FILE NO.		MRD Hip - Ply				SCALE	3"=1'-0"
DRAWN BY	DAS	DATE	3-6-06	APPR. BY	JEB	DATE	5-31-06
REVISION NO.	XXXX	REVISION DATE	MM/DD/YY	APPR. BY	XXXX	APPR. DATE	MM/DD/YY

Rev. No.	Revision Date	Drawn By	Description of Revision
0	5-31-06	DAS	MRD Hip - Ply