

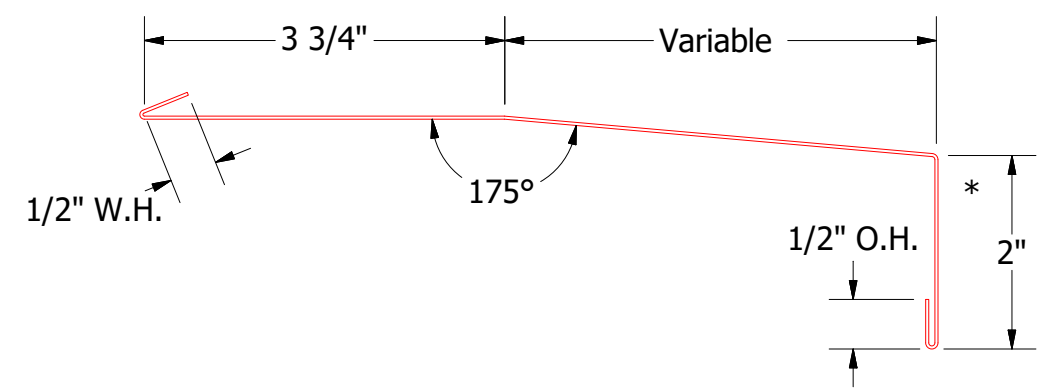
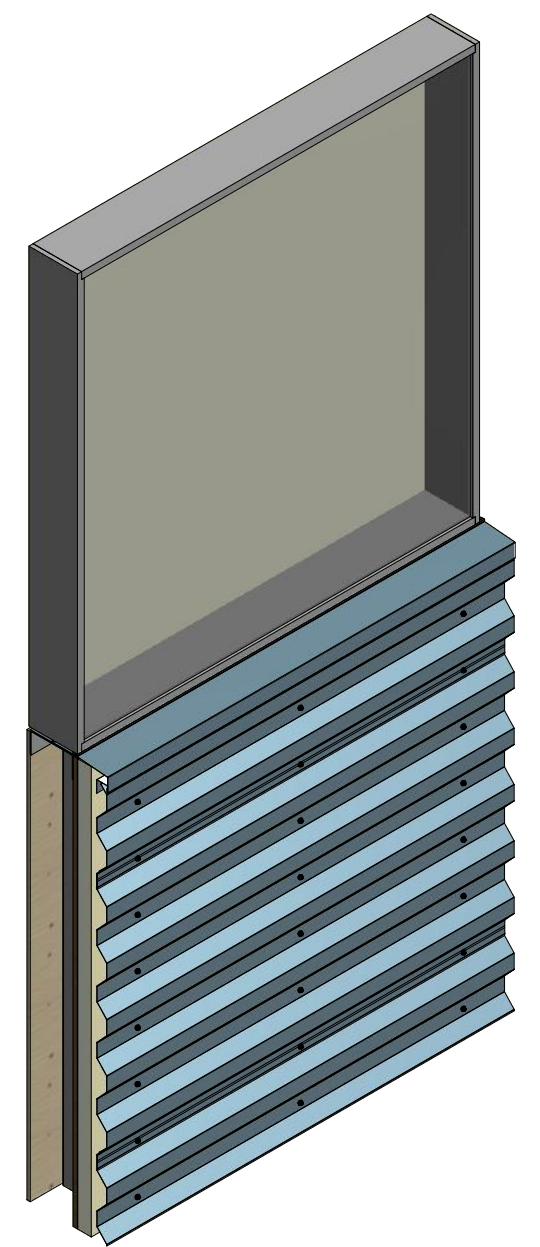


Horizontal Panel

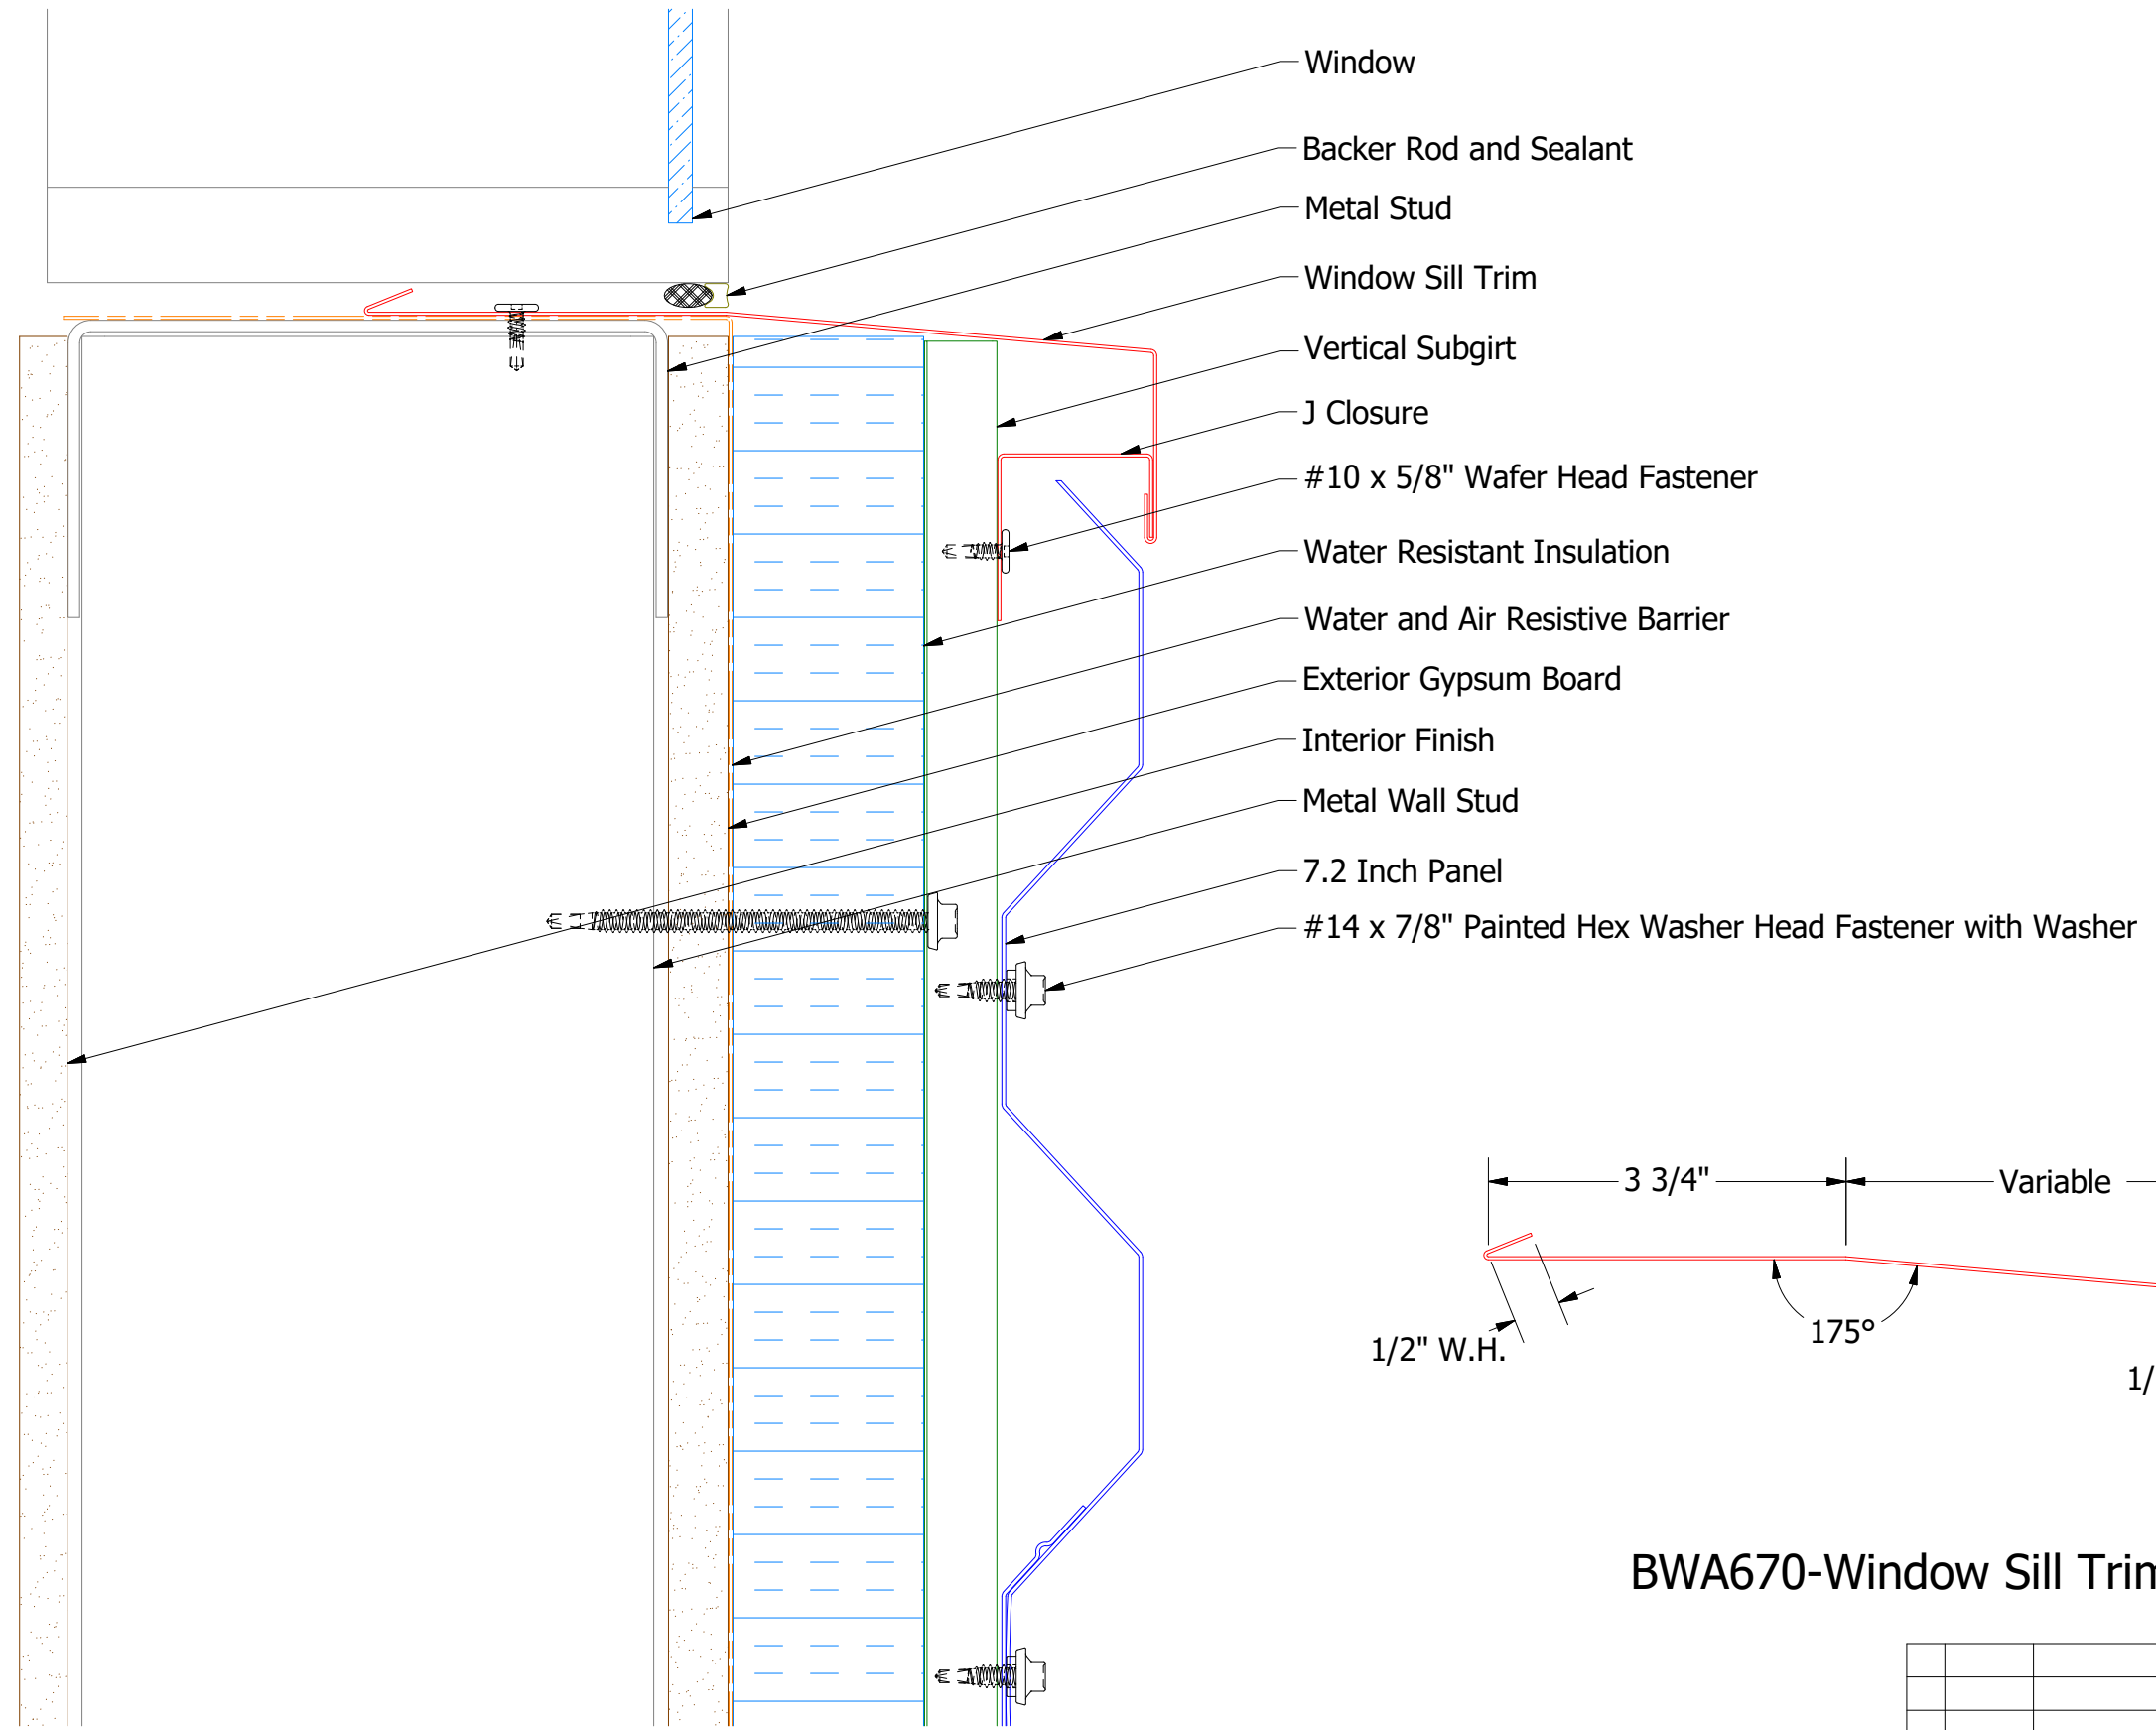

BWA670-Window Sill Trim

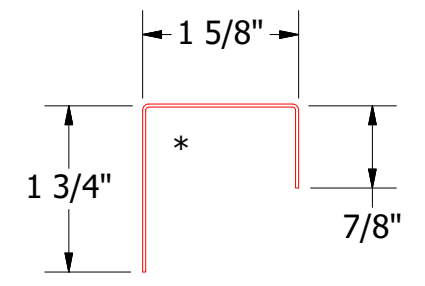

BWA270-J Closure

ATAS ATAS INTERNATIONAL, INC
 Allentown PA
 610-395-8445
 Mesa AZ
 480-558-7210

TITLE 7.2" Rib Open Window Sill Detail

REV. NO.	DATE	DESCRIPTION OF REVISION	BY	APP	DWG. NO.	DR	DATE
						DMR	8/29/2016
					MATERIAL	APP	DATE
					SH. SIZE	B	SCALE
							X:X