

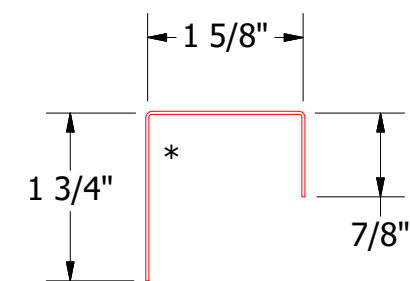
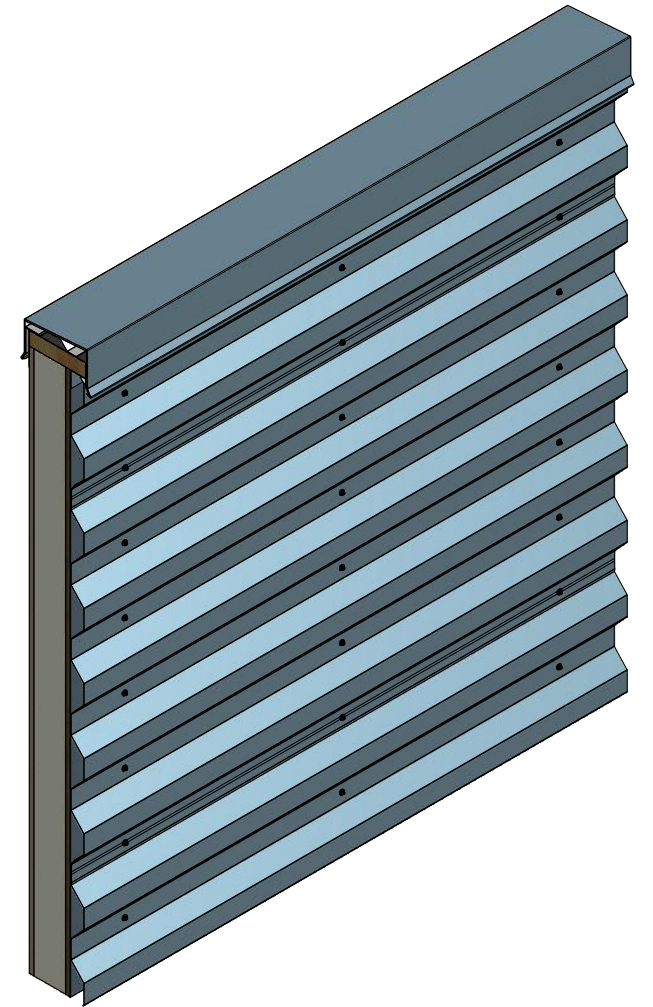


# Horizontal Panel

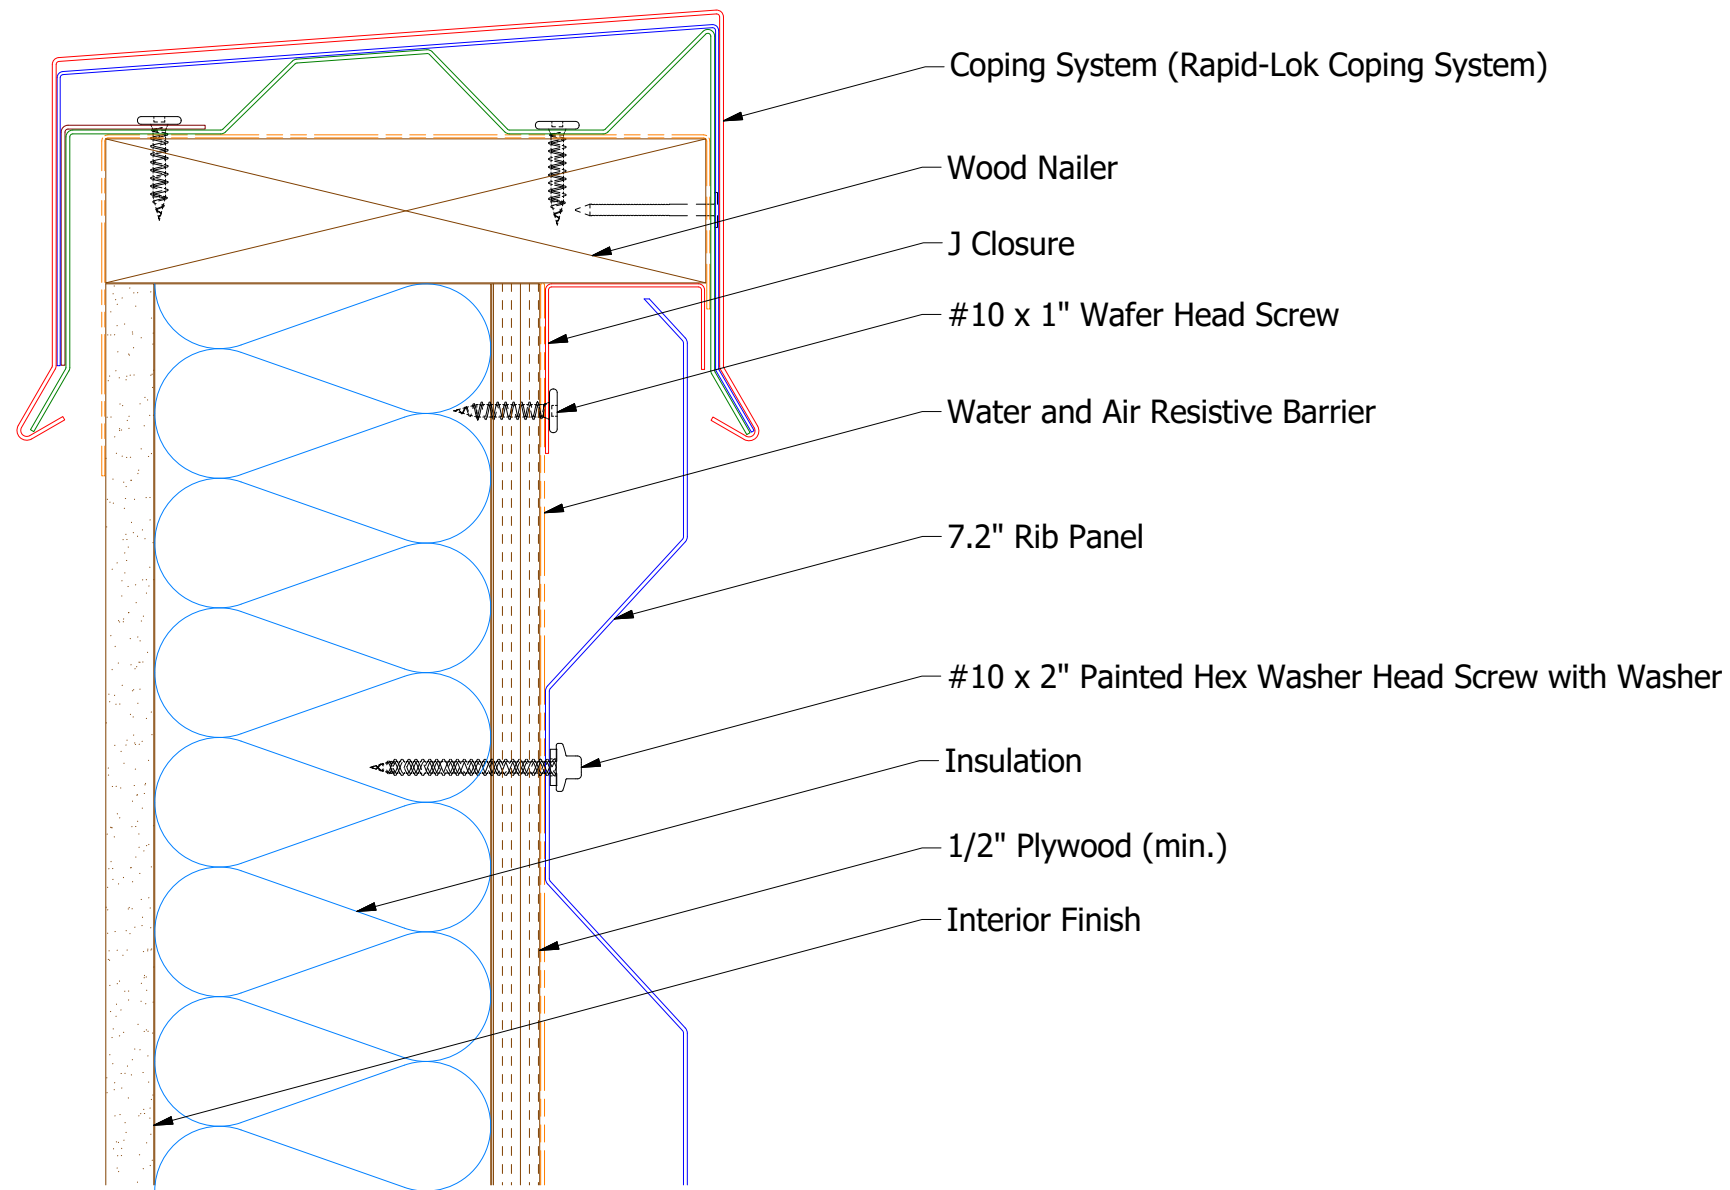

**BWA270 - J Closure**

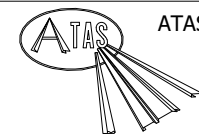

**ATAS INTERNATIONAL, INC**  
 Allentown PA  
 610-395-8445  
 Mesa AZ  
 480-558-7210

TITLE **7.2 inch Rib Top of Wall Detail**

REV. NO.	DATE	DESCRIPTION OF REVISION	BY	APP	DWG. NO.	DR	KRK	DATE	2/2/2016
						APP	DAS	DATE	7/20/16
					MATERIAL	SH. SIZE	B	SCALE	X:X