

# Ridge

Full 3'-0" Panel

1'-0" Panel


2'-0" Panel

Full 3'-0" Panel


# Gable

Notch 3 1/4" from Panel Hem at Eave to Gable Transition to allow for proper drainage

# Eave

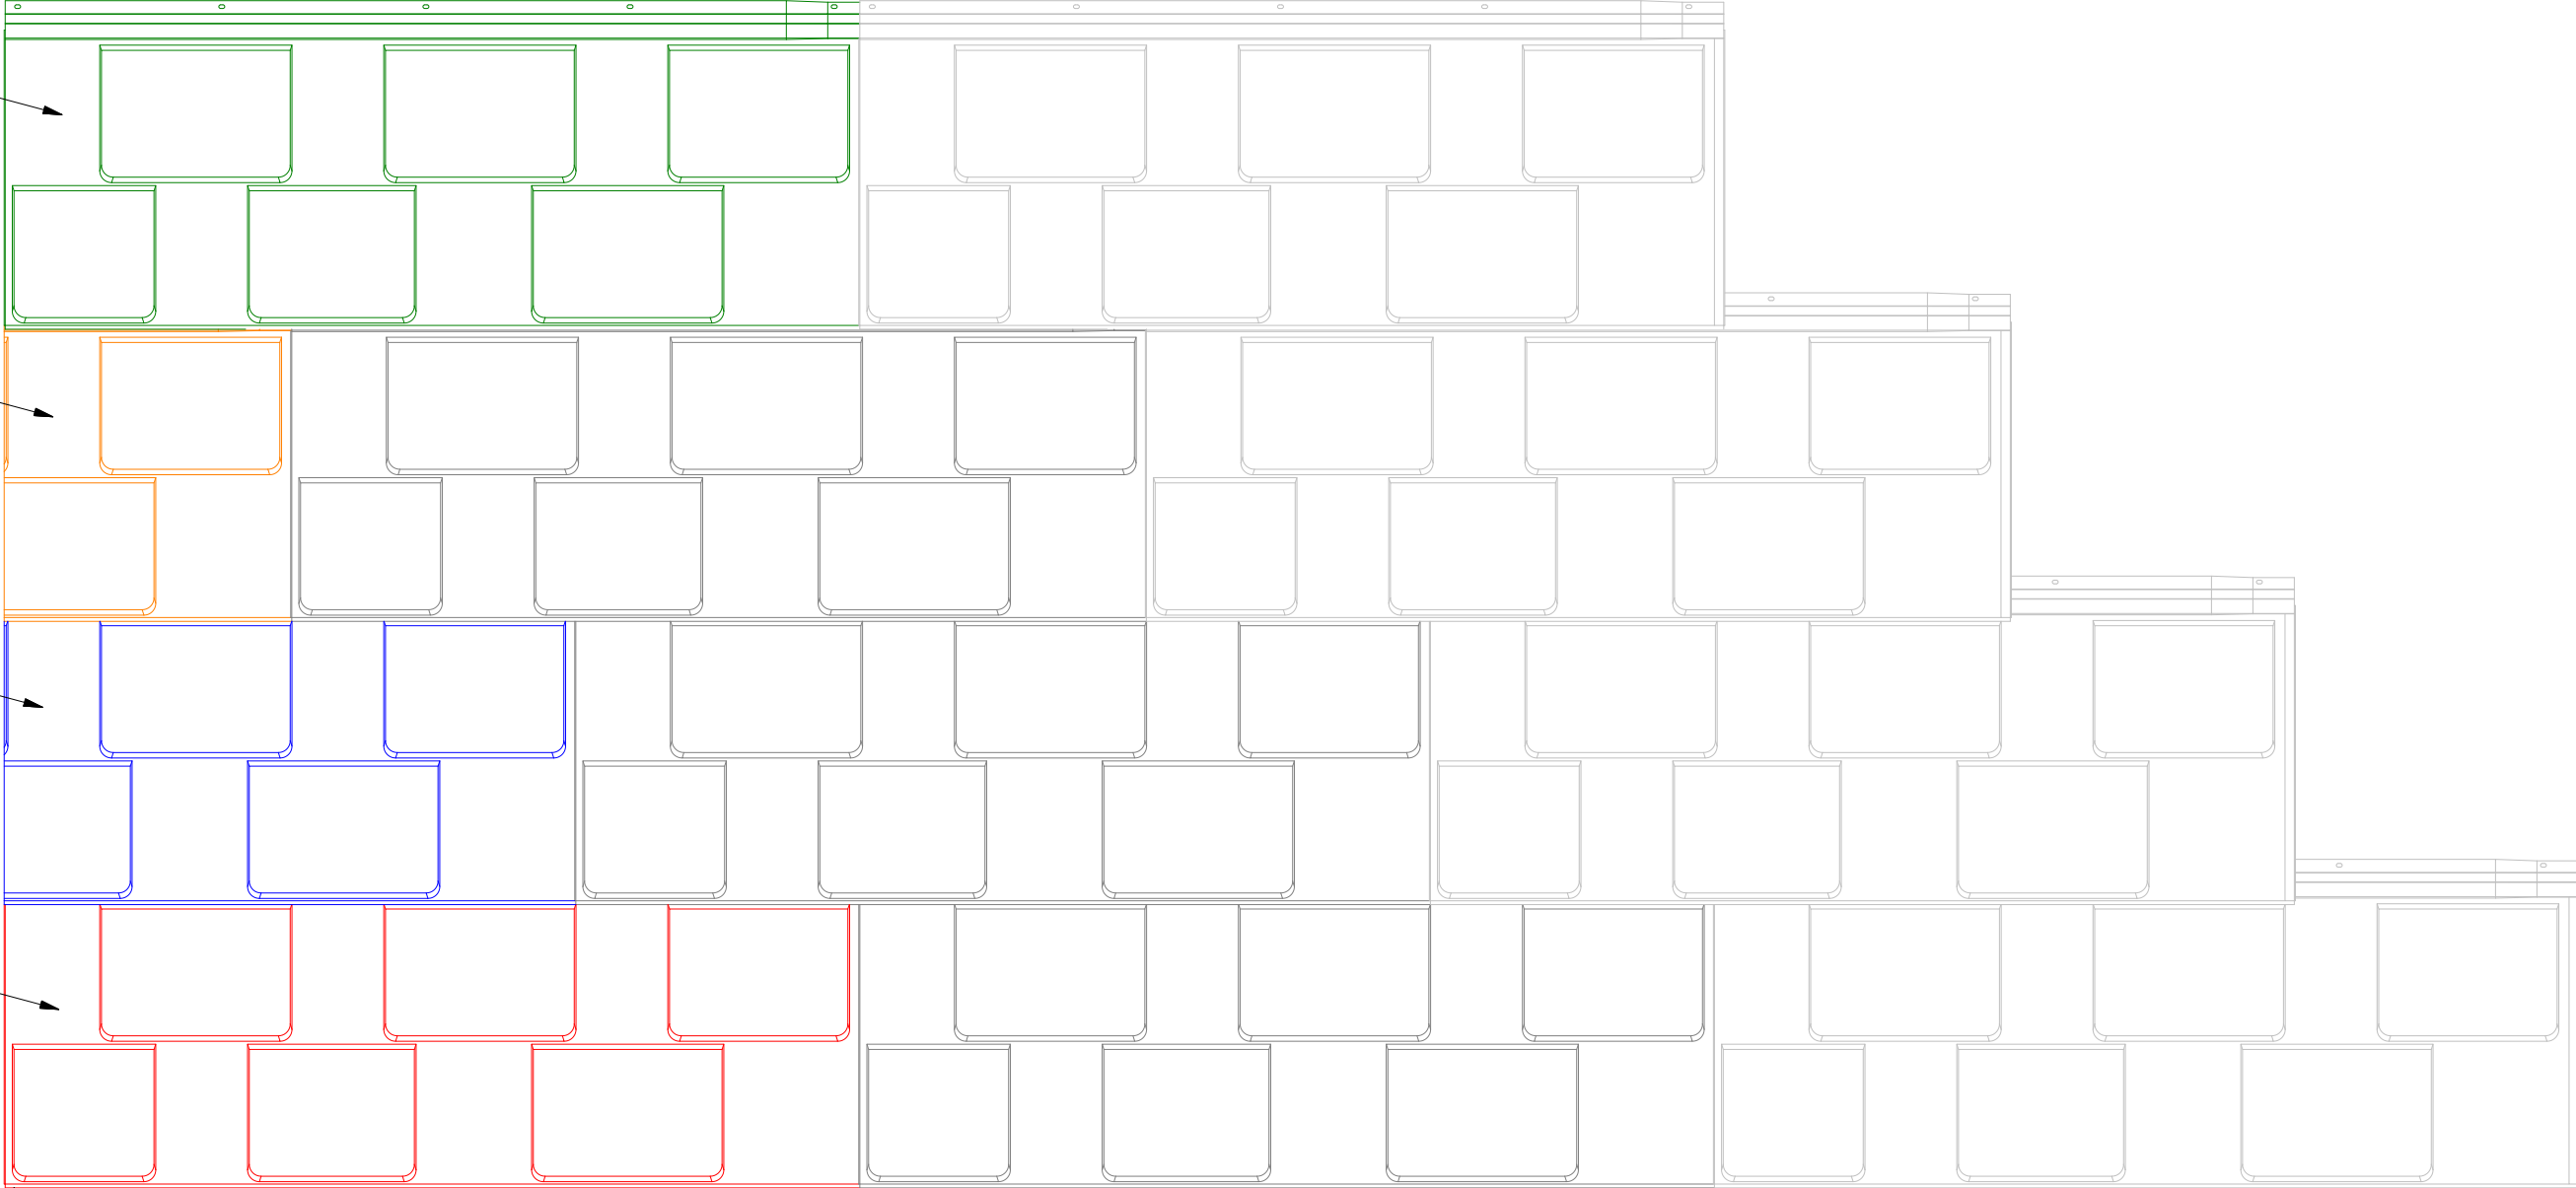

Note: Advanta Shingles are installed Eave to Ridge and Left to Right

|   |                         |   |                                       |
|---|-------------------------|---|---------------------------------------|
|  <b>ATAS INTERNATIONAL, INC</b><br>Allentown PA<br>610-395-8445<br>Mesa AZ<br>480-558-7210 |                         | TITLE<br><b>Advanta Shingle Panel Installation Detail</b> |                                       |
|   |                         | DR <b>KRK</b><br>APP                                      | DATE<br>4/10/2018<br>DATE             |
| REV. NO.<br>DATE  | DESCRIPTION OF REVISION | BY<br>APP   | SH. SIZE <b>B</b><br>SCALE <b>X:X</b> |