
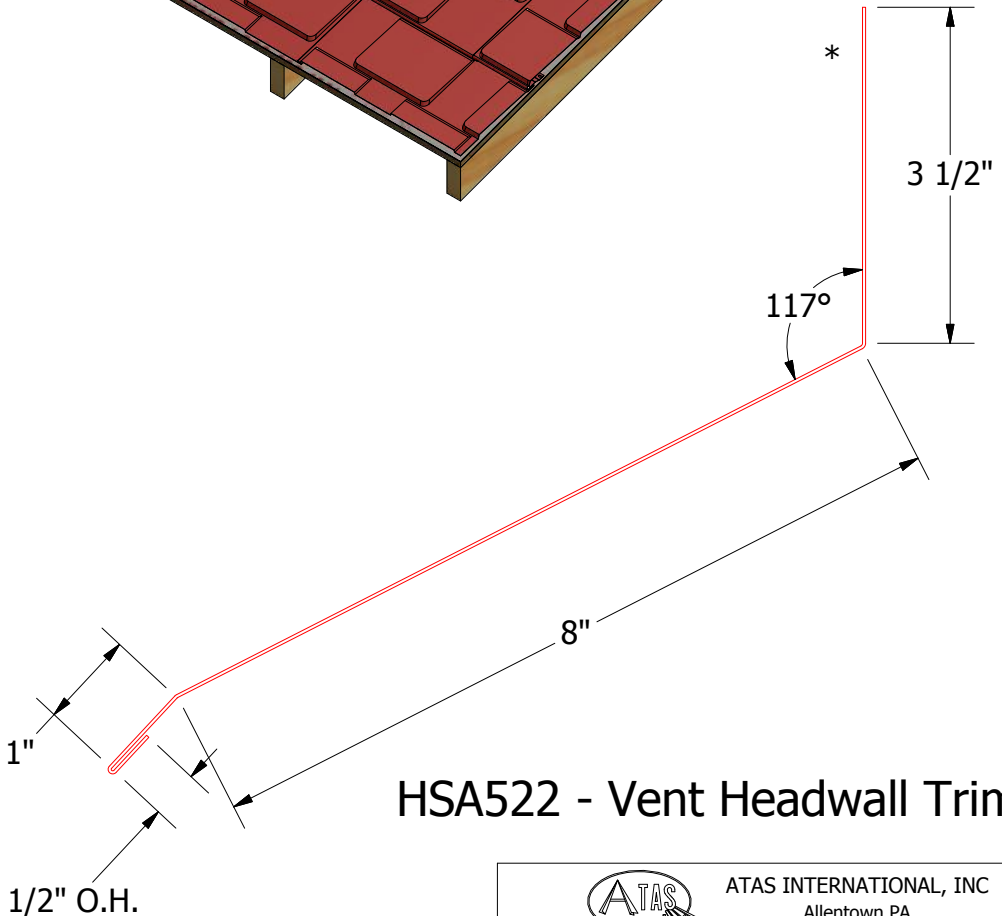
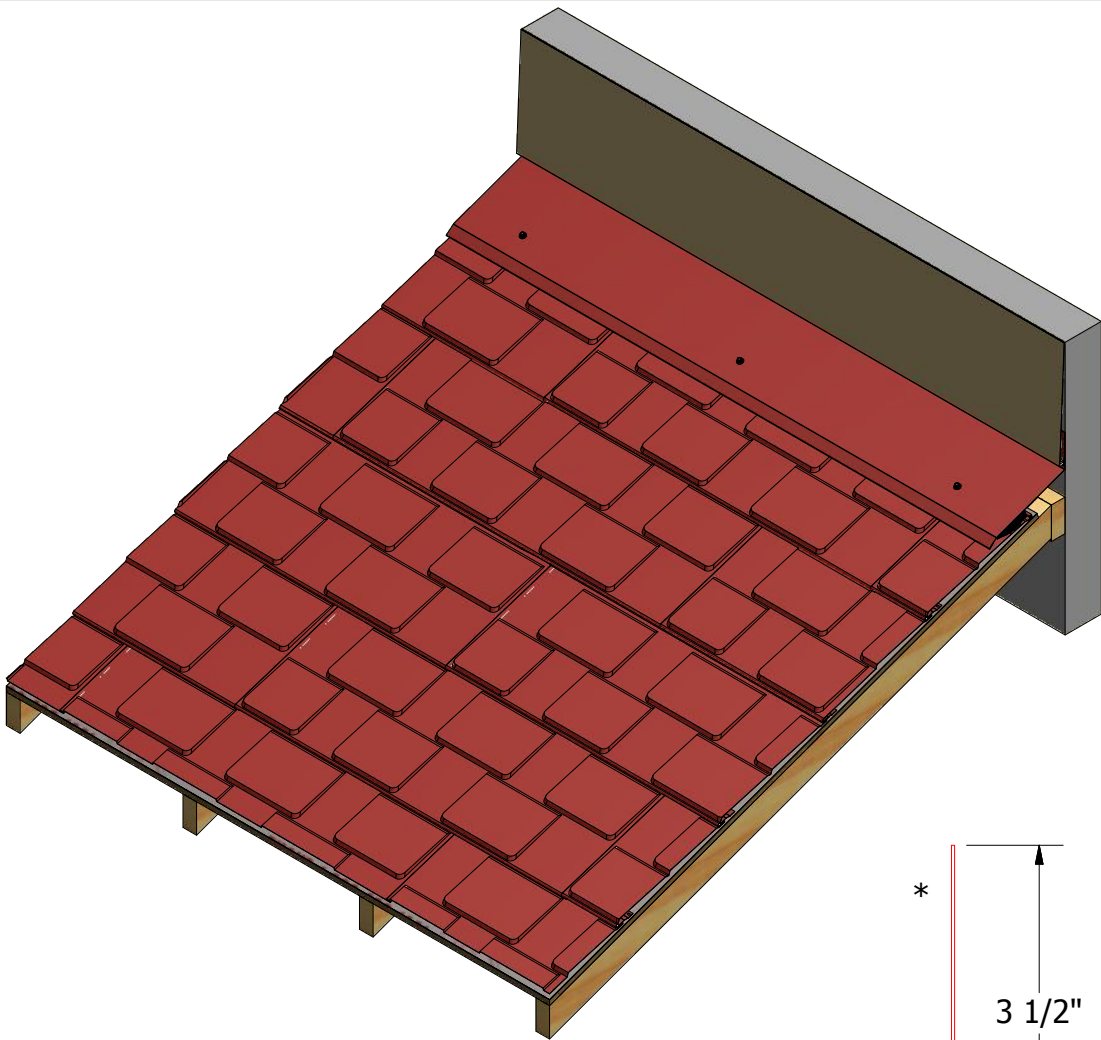


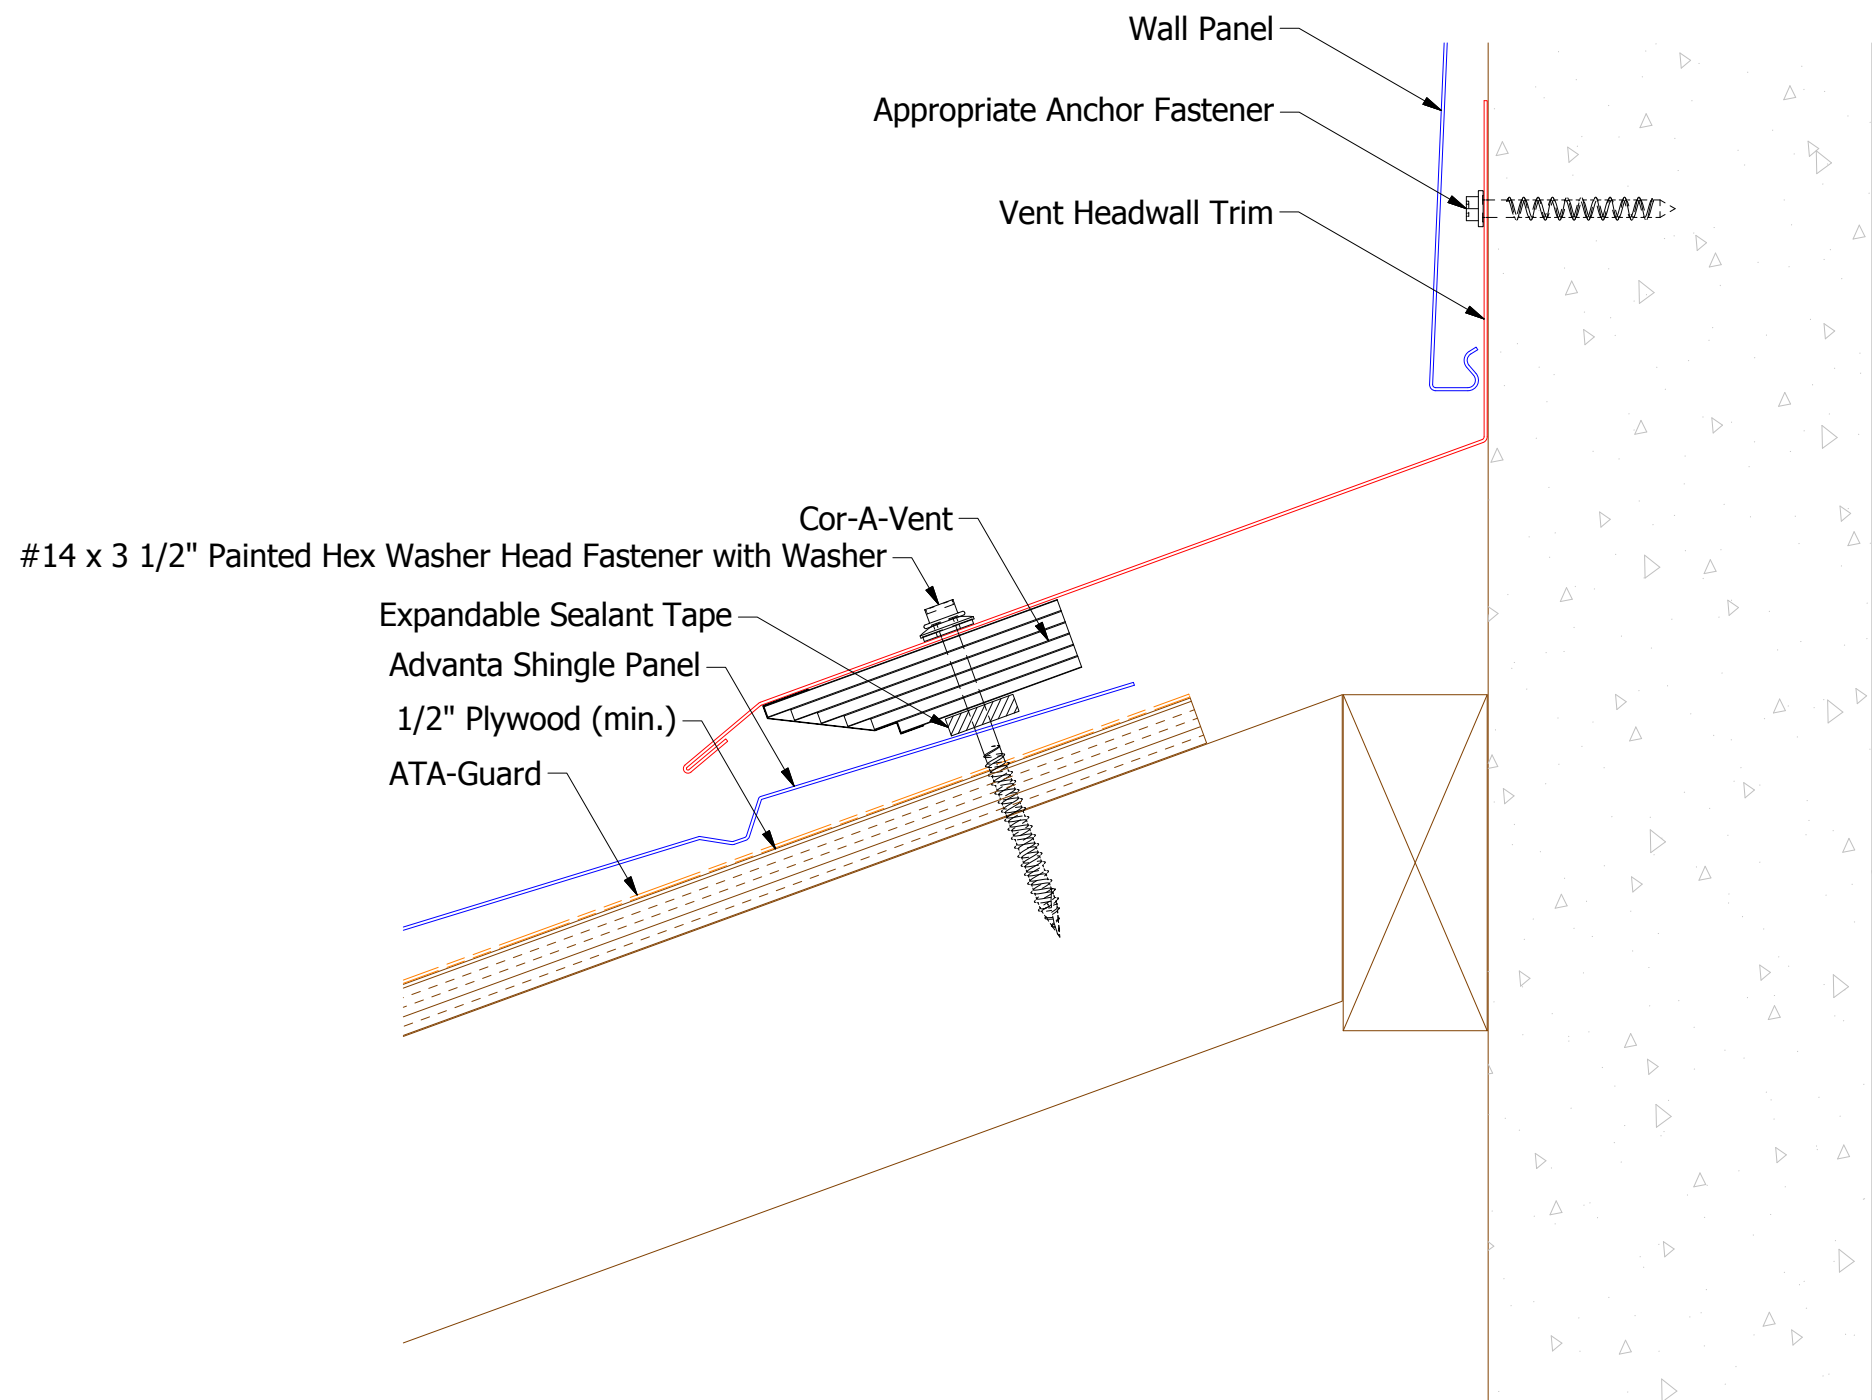

HSA522 - Vent Headwall Trim

Note: * denotes color side.

					Advanta Shingle Vented Headwall Detail				
					DWG. NO.			DR	DATE
								KRK	4/10/2018
					MATERIAL			APP	DATE
REV. NO.	DATE	DESCRIPTION OF REVISION	BY	APP				SH. SIZE	SCALE
								B	X:X