
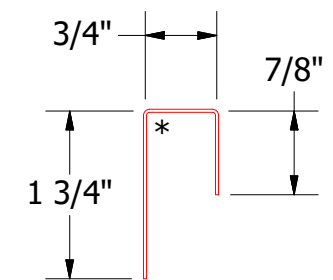
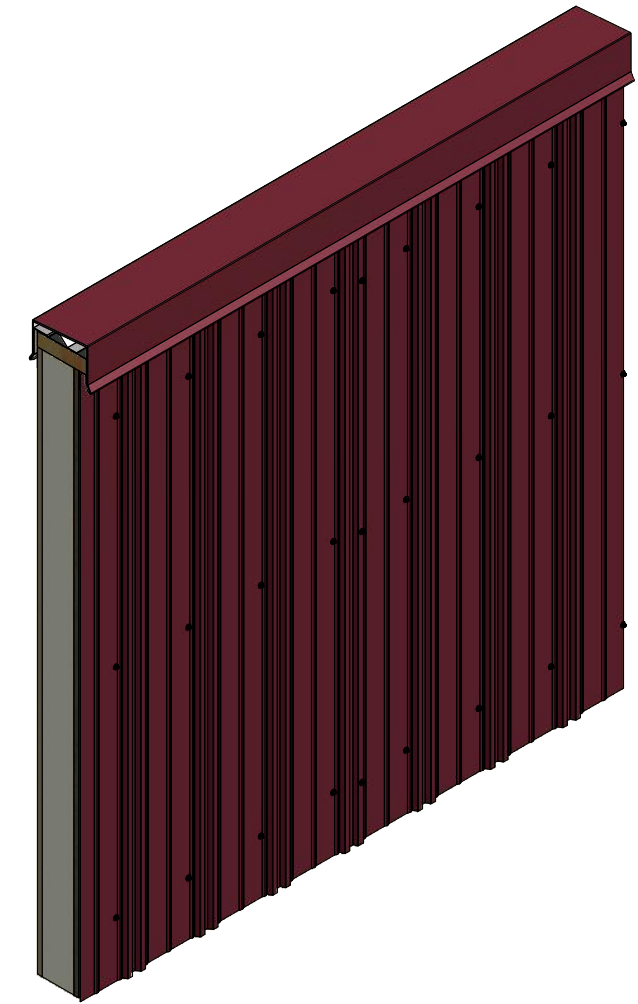


Vertical Panel

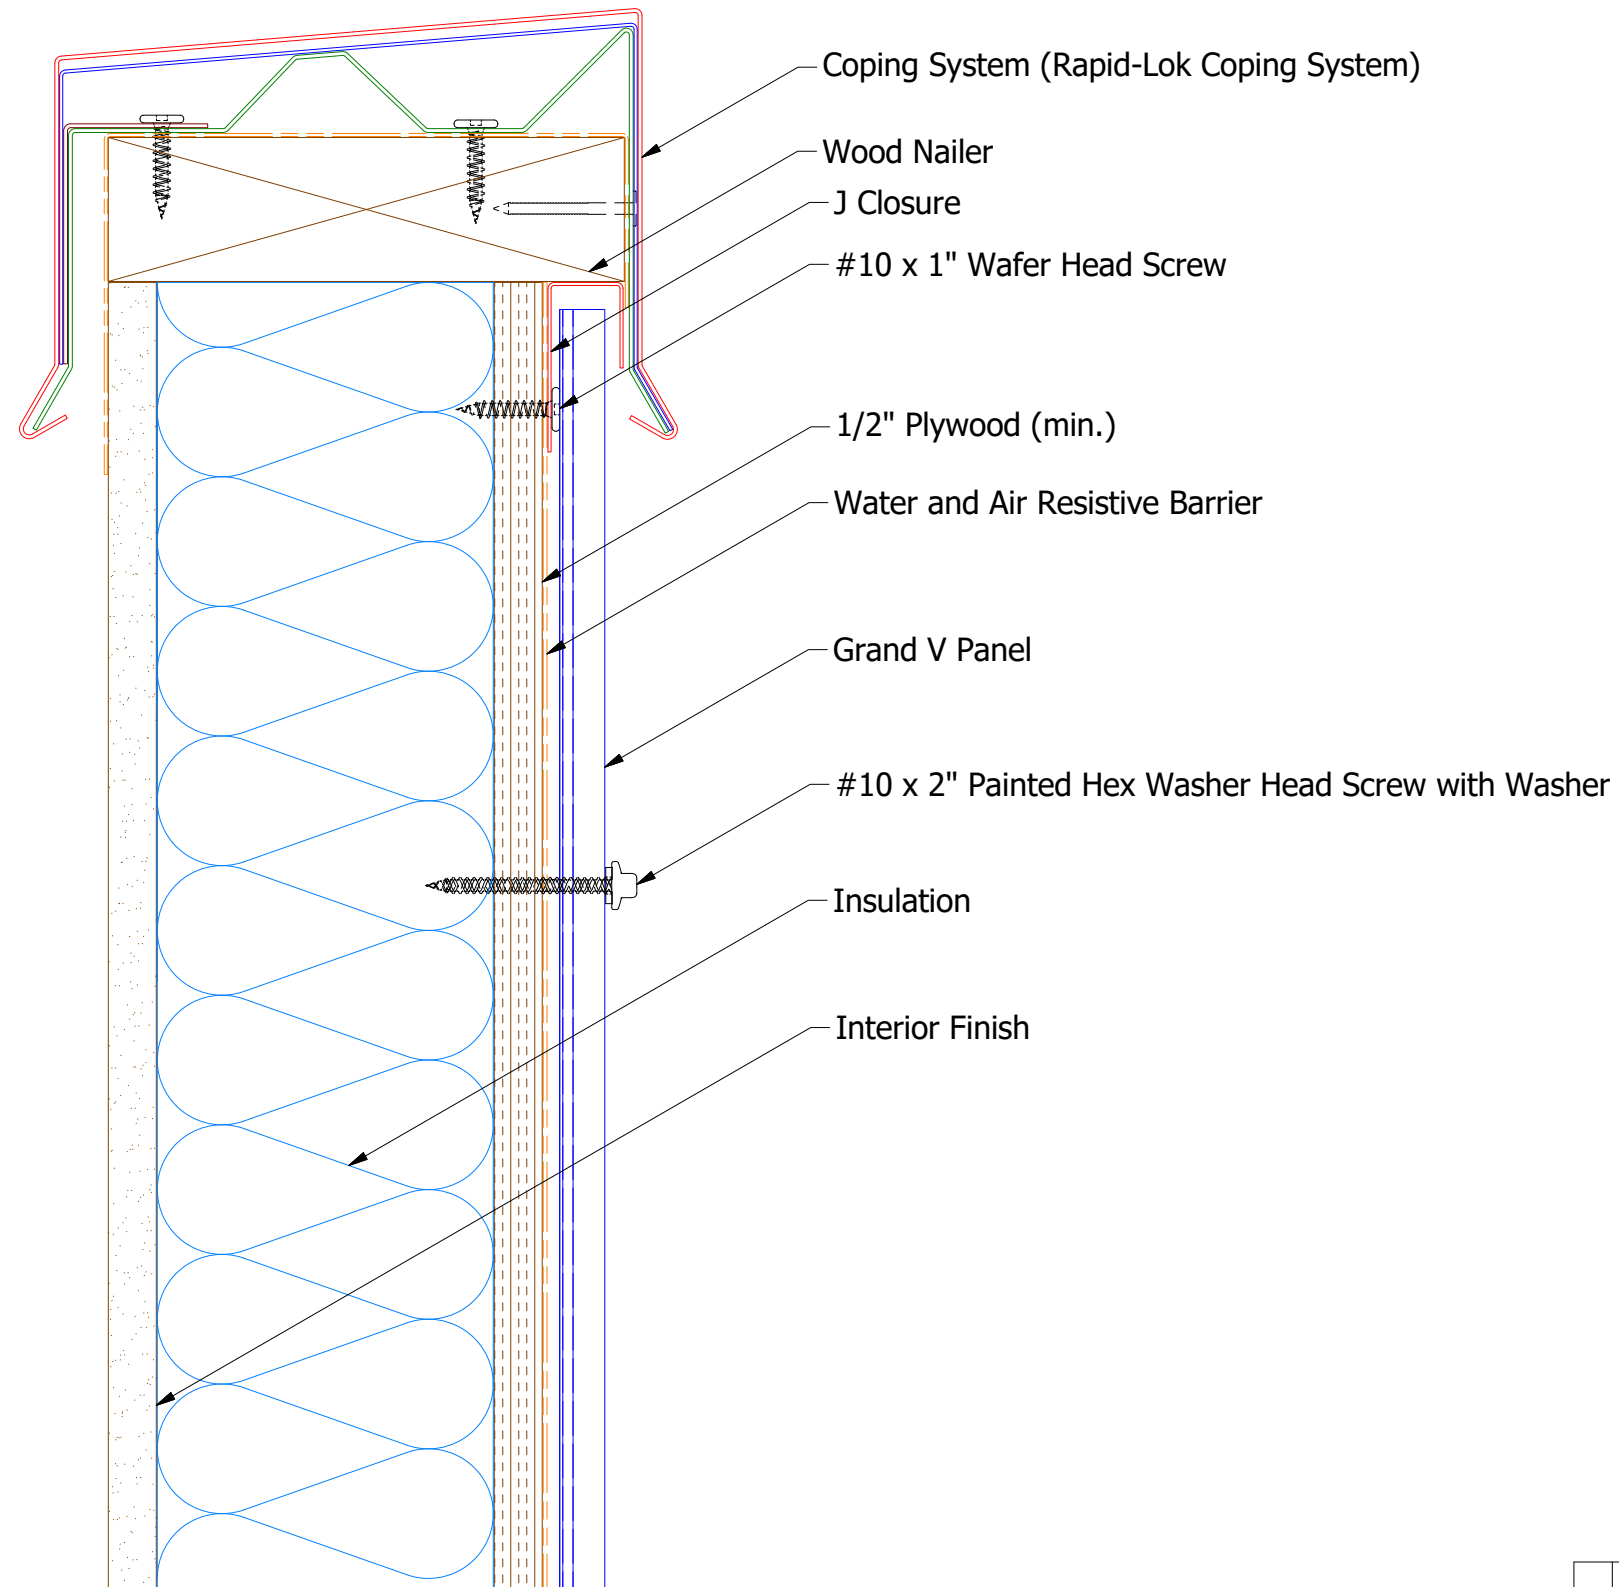

BGA270 - J Closure


ATAS INTERNATIONAL, INC
 Allentown PA
 610-395-8445
 Mesa AZ
 480-558-7210

TITLE		Grand V Top of Wall Detail	
DWG. NO.	DR	DATE	6/15/2016
	DMR		
	APP	DATE	8/8/16
	DAS		
MATERIAL	SH. SIZE	SCALE	X:X
	B		

REV. NO.	DATE	DESCRIPTION OF REVISION	BY	APP