
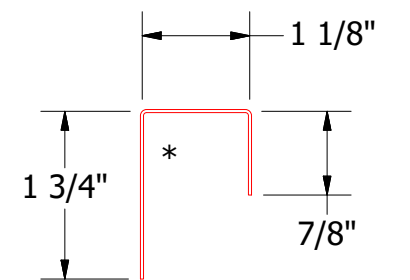
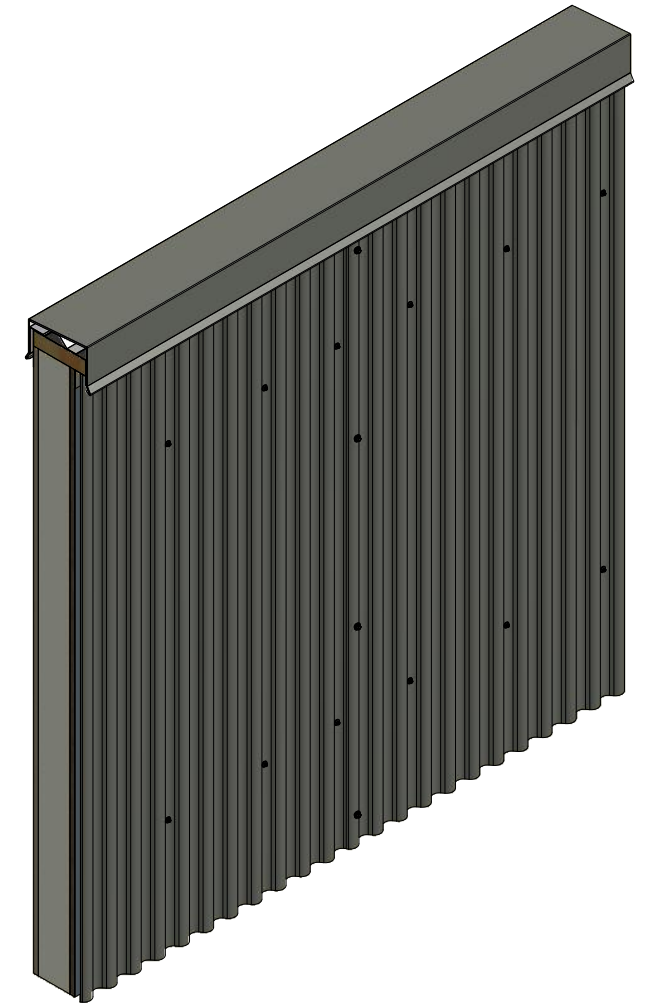


# Vertical Panel

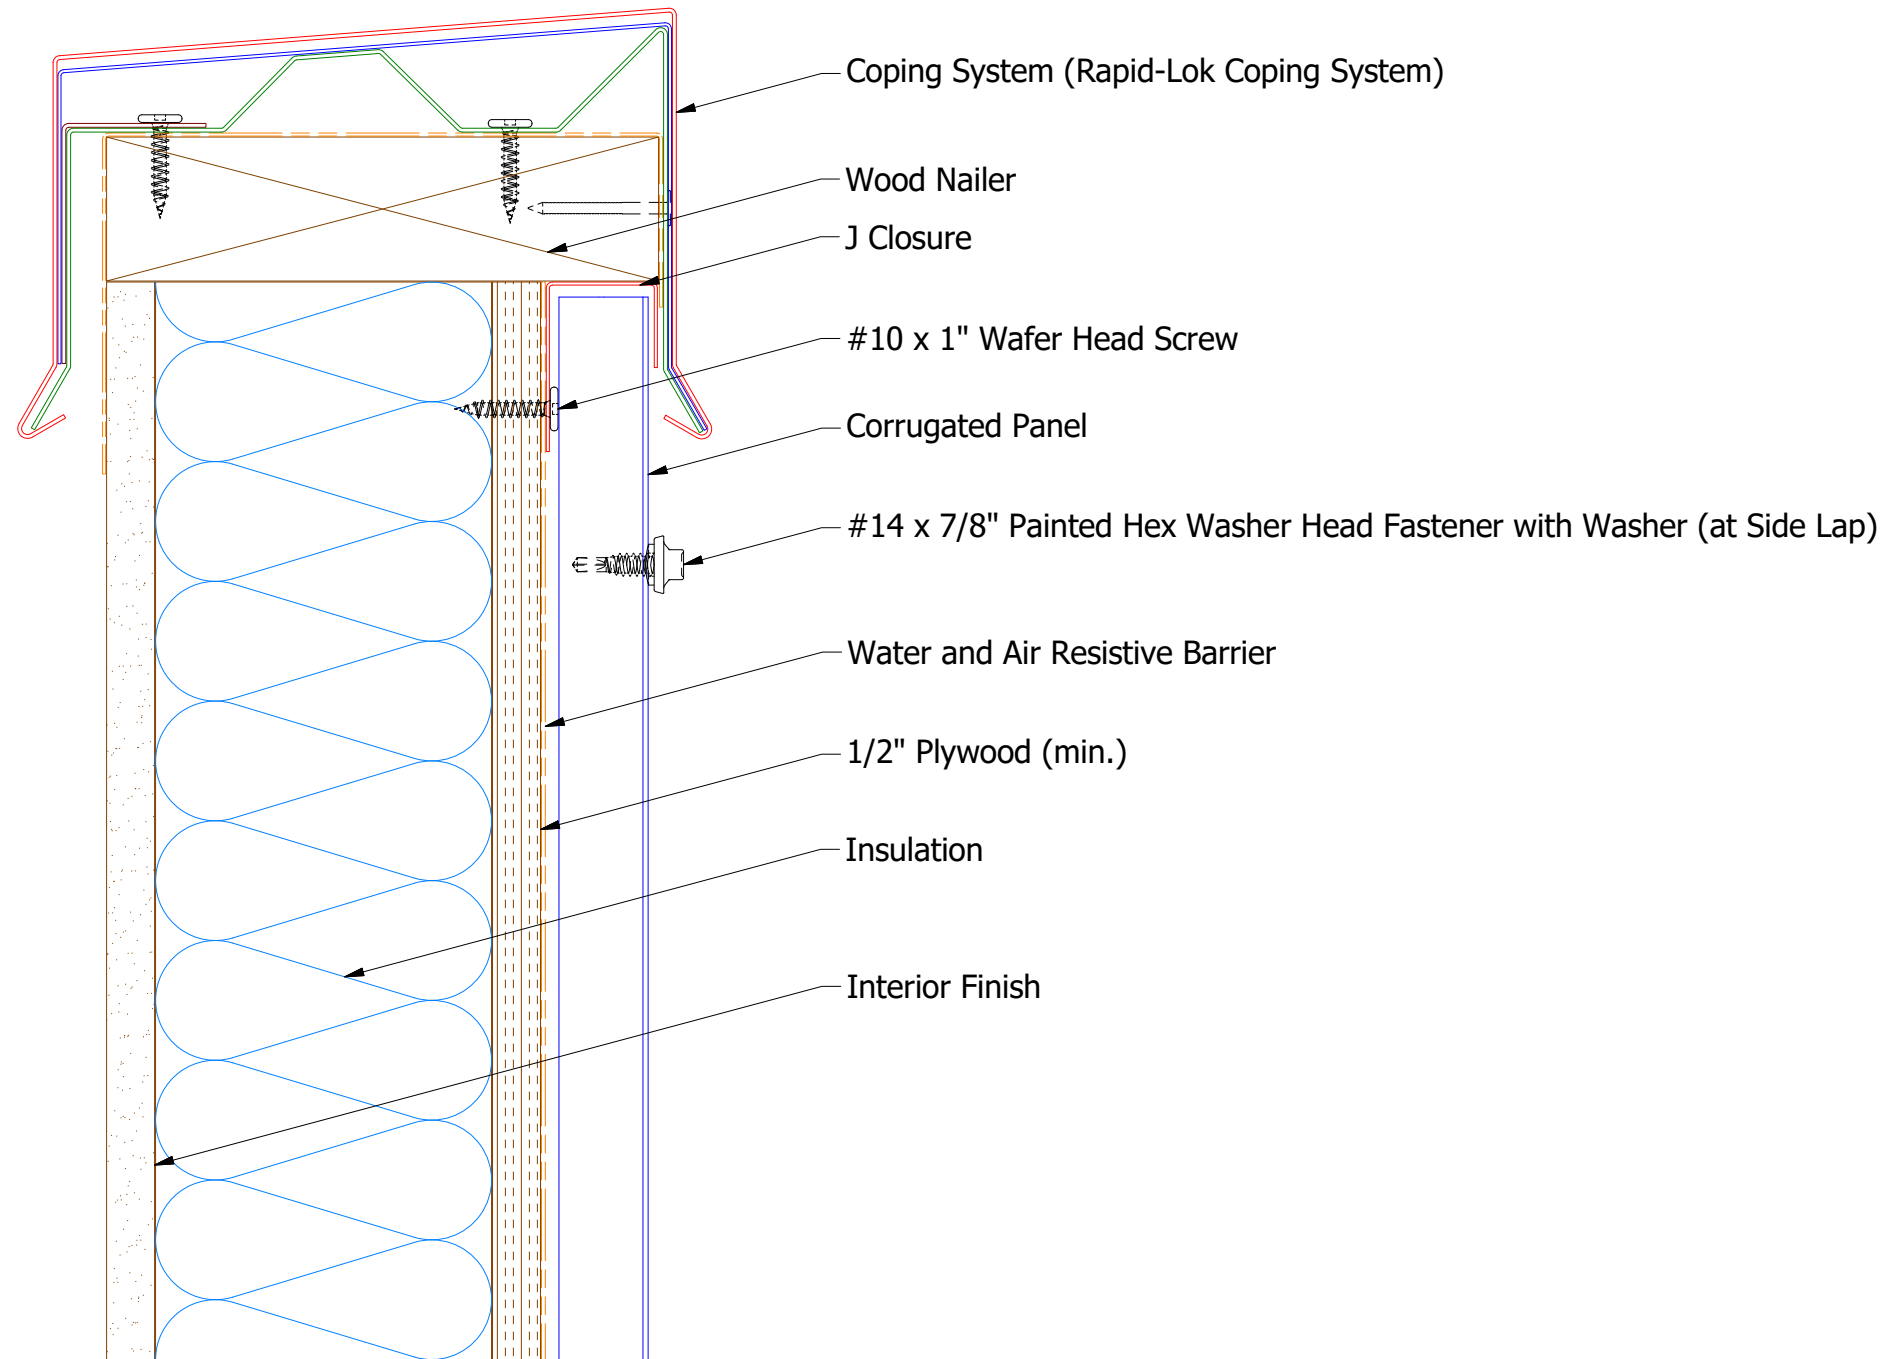

BCA270 - J Closure


**ATAS INTERNATIONAL, INC**  
 Allentown PA  
 610-395-8445  
 Mesa AZ  
 480-558-7210

TITLE		Belvedere Corrugated Top of Wall Detail	
DWG. NO.	DR	KRK	DATE 5/8/2015
	APP	DAS	DATE 7/29/16
MATERIAL	SH. SIZE	B	SCALE X:X

REV. NO.	DATE	DESCRIPTION OF REVISION	BY	APP