
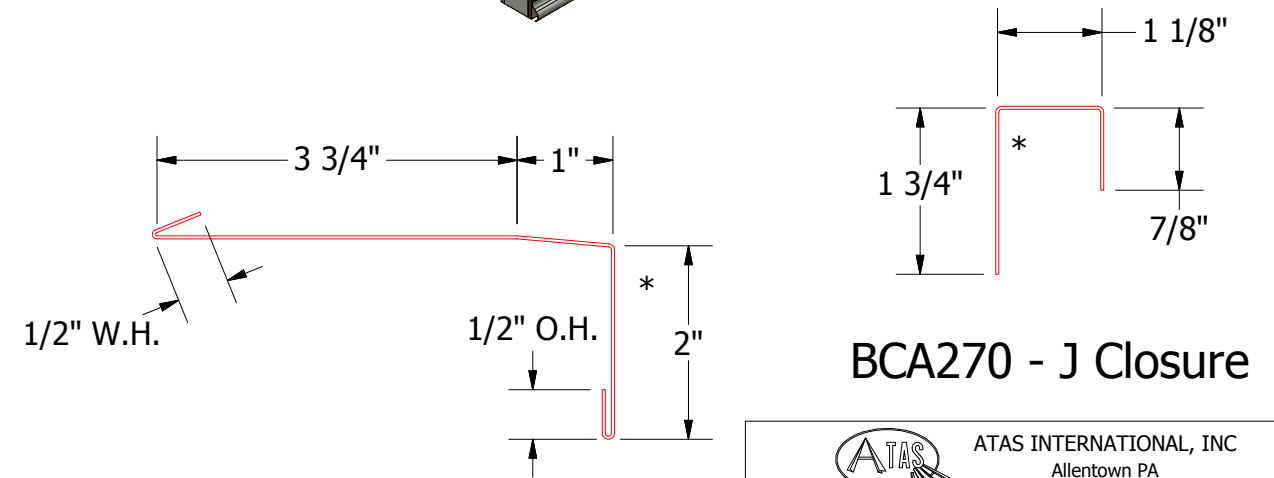
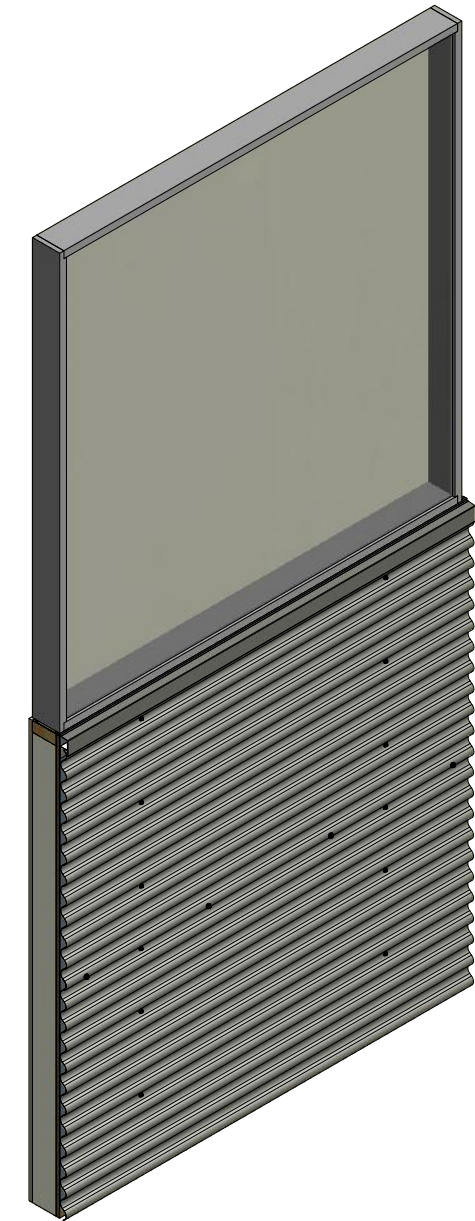


Horizontal Panel

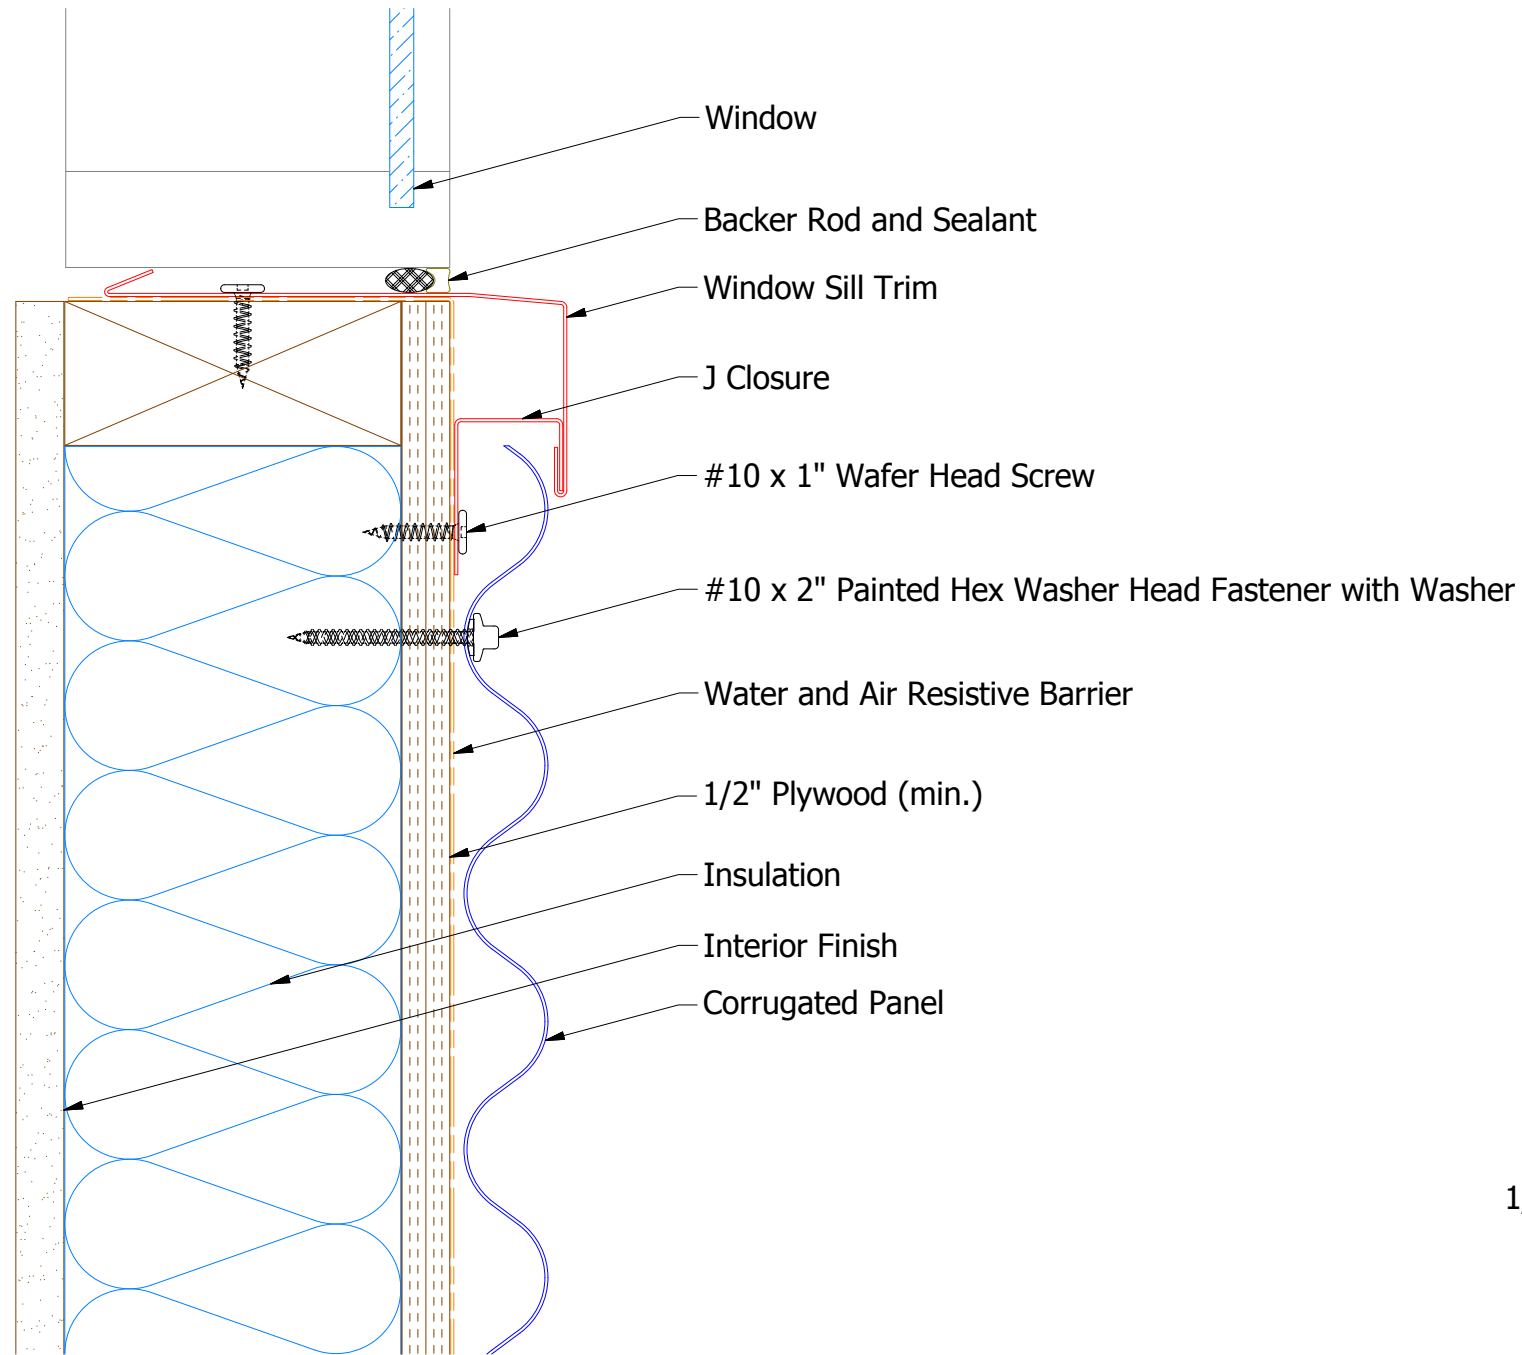

ATAS ATAS INTERNATIONAL, INC
 Allentown PA
 610-395-8445
 Mesa AZ
 480-558-7210

BCA670 - Window Sill Trim

BCA270 - J Closure

TITLE Belvedere Corrugated Window Sill Detail			
DWG. NO.	DR KRK	DATE 5/11/2015	
MATERIAL	APP DAS	DATE 7/29/16	
REV. NO.	DATE	DESCRIPTION OF REVISION	BY APP SH. SIZE B SCALE X:X