

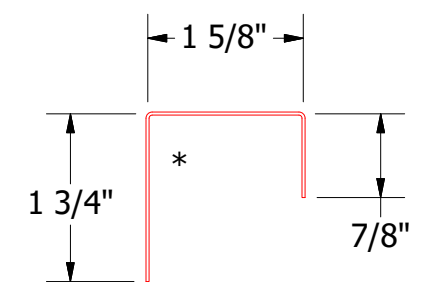


Vertical Panel

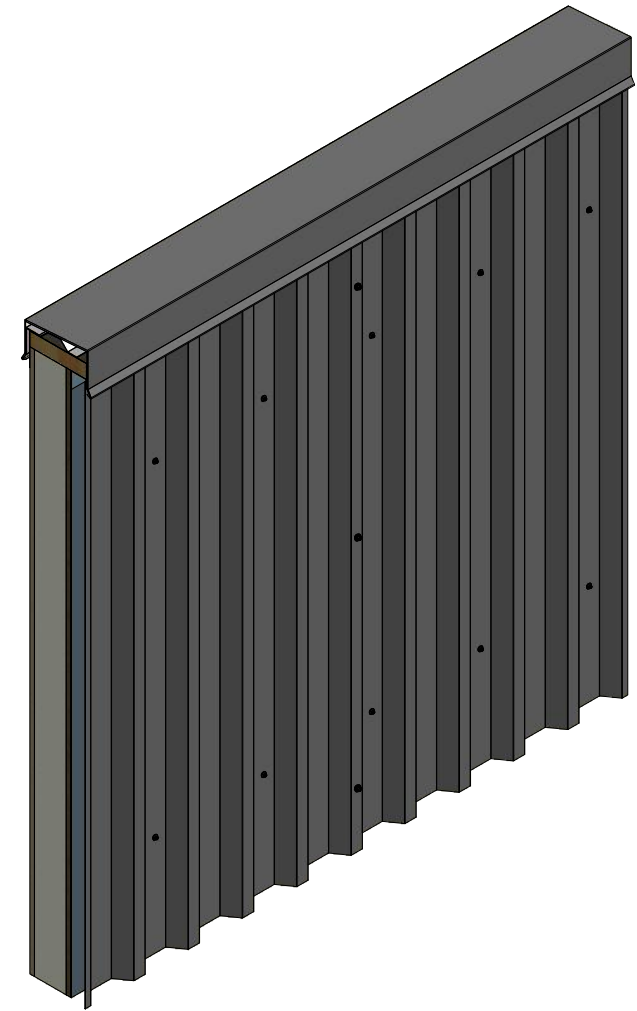

BWA270 - J Closure

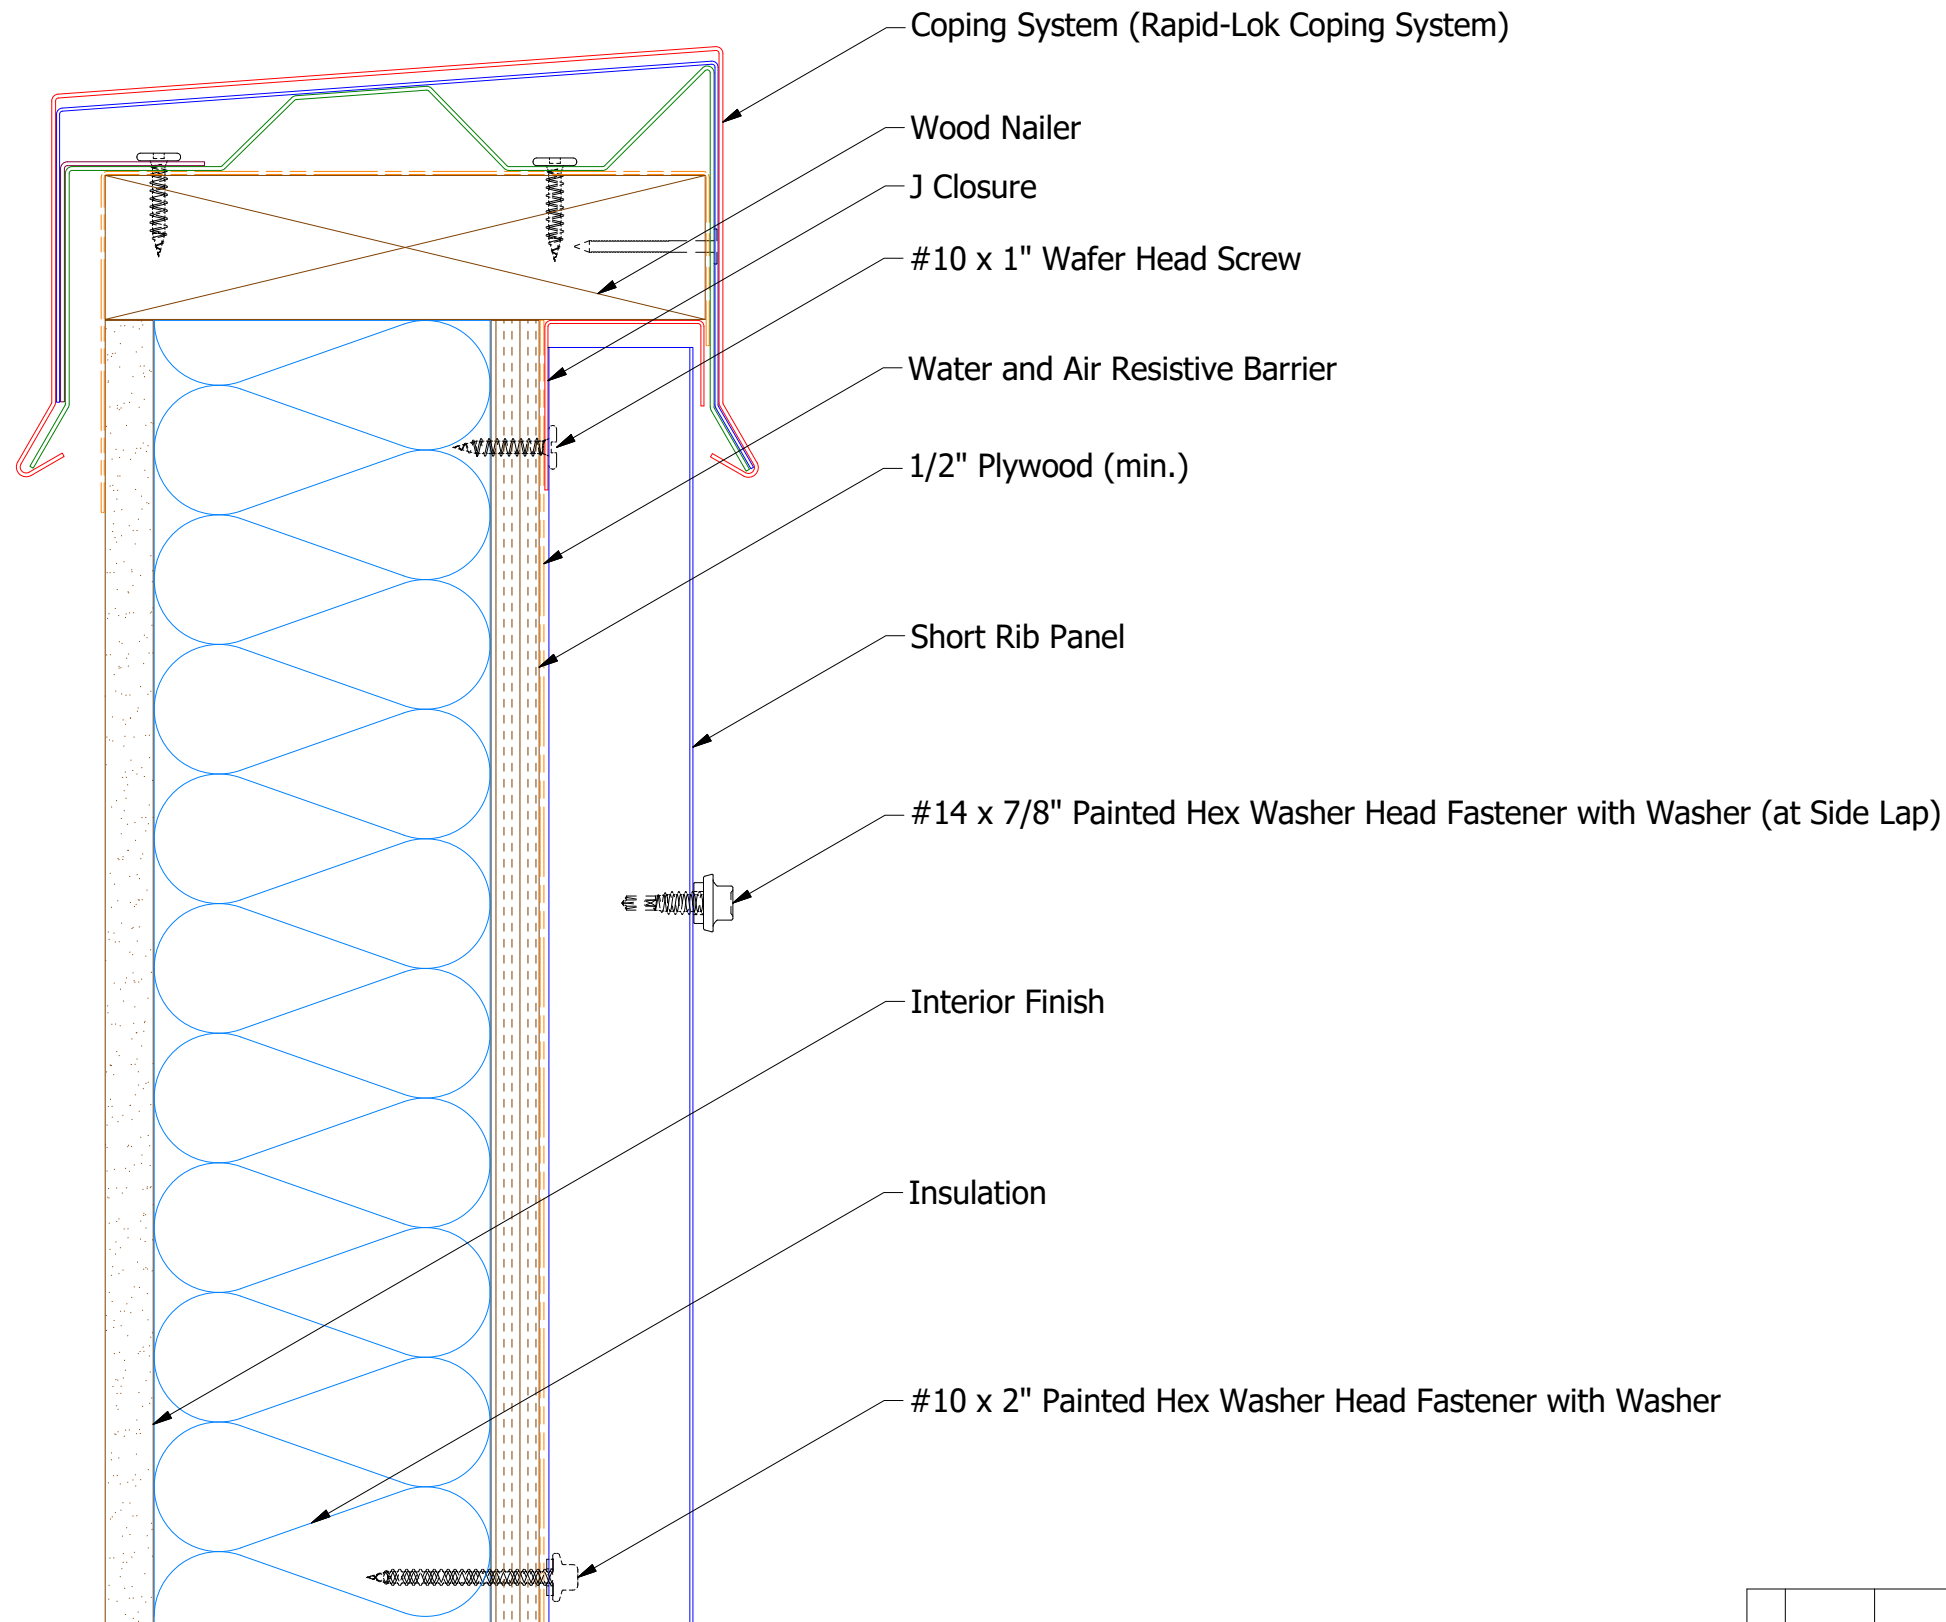

ATAS INTERNATIONAL, INC
 Allentown PA
 610-395-8445
 Mesa AZ
 480-558-7210

Belvedere Short Rib Top of Wall Detail

REV. NO.	DATE	DESCRIPTION OF REVISION	BY	APP	DWG. NO.	DR	DATE
						KRK	6/15/2015
						DAS	7/21/16
					MATERIAL	SH. SIZE	SCALE
						B	X:X