

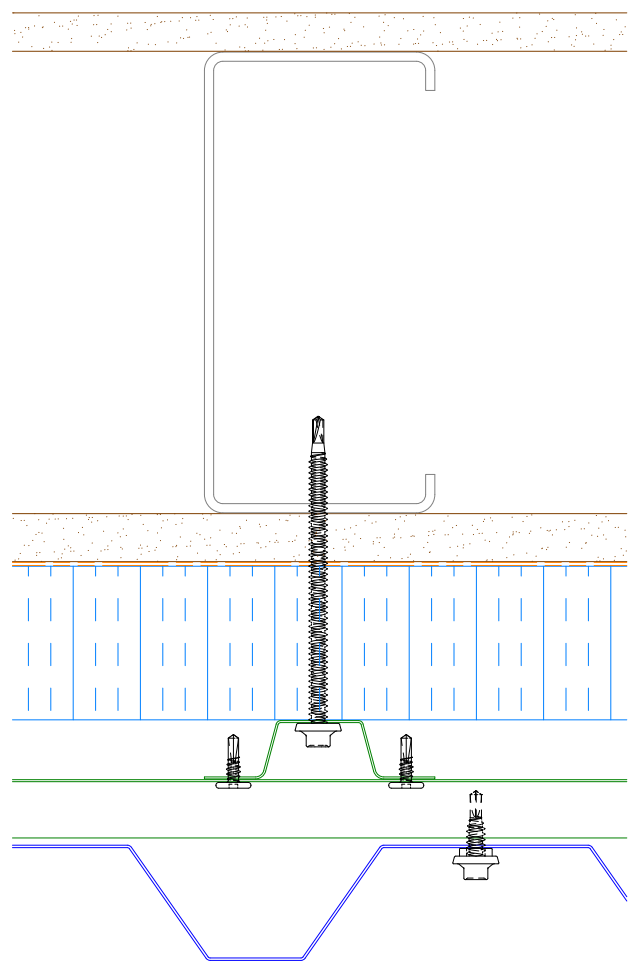
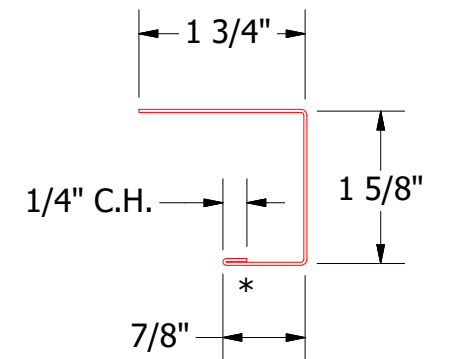



Vertical Panel

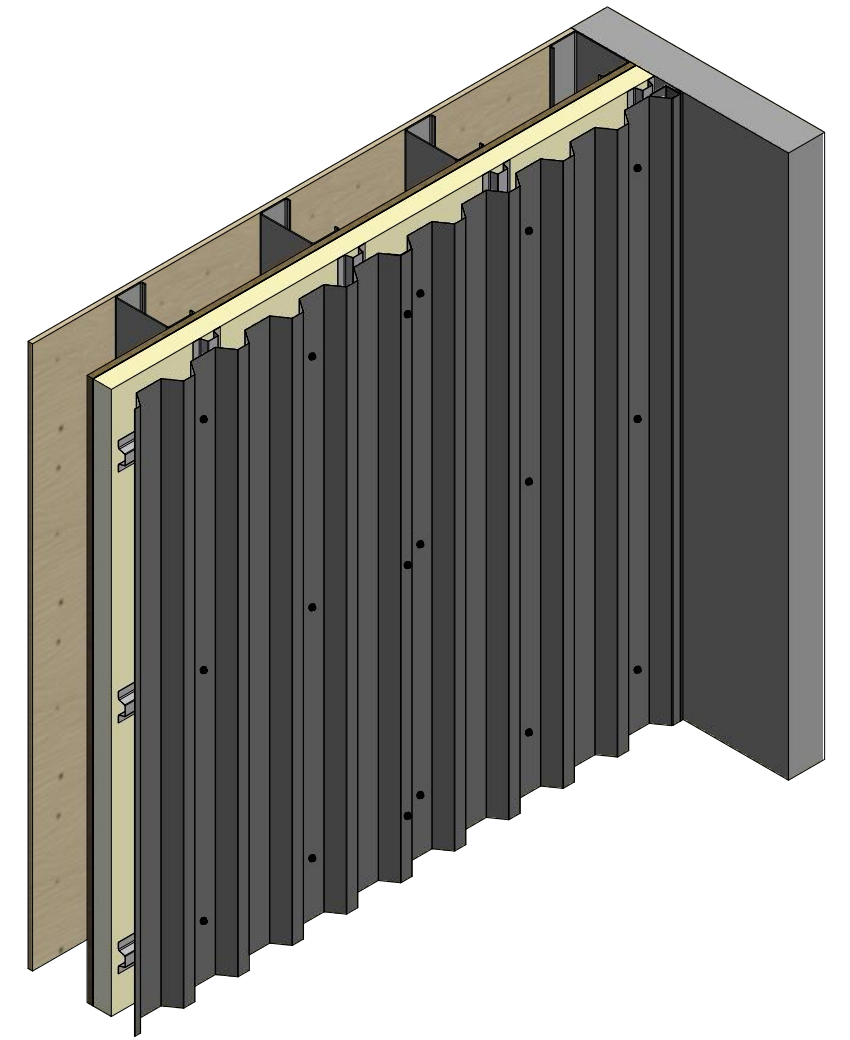

Alternative Subgirt Orientation (NTS)

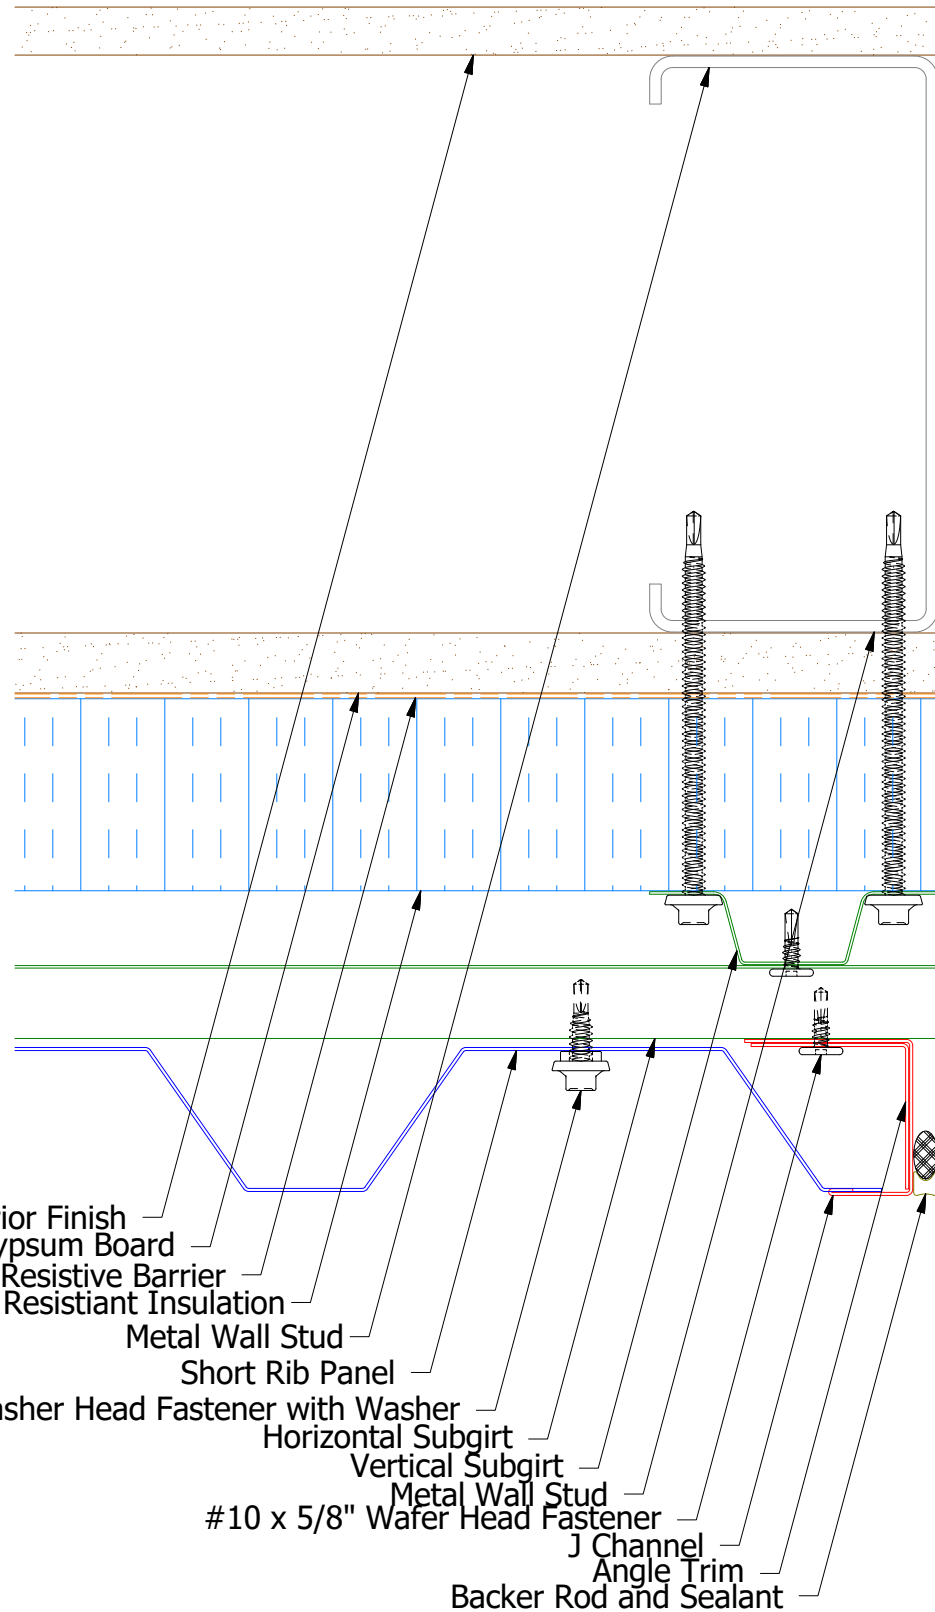

BWA158-J Channel

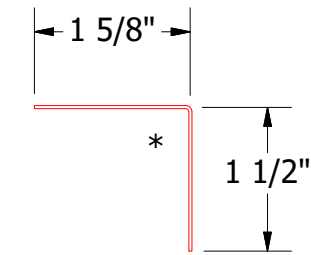

BWA680-Angle Trim

2 Stage Method of Weather Proofing

ATAS ATAS INTERNATIONAL, INC
 Allentown PA
 610-395-8445
 Mesa AZ
 480-558-7210

TITLE Belvedere Short Rib Endwall Detail			
DWG. NO.	DR	DATE	
	KRK	6/15/2015	
MATERIAL	APP	DATE	
	SH. SIZE	B	SCALE X:X

REV. NO.	DATE	DESCRIPTION OF REVISION	BY	APP