
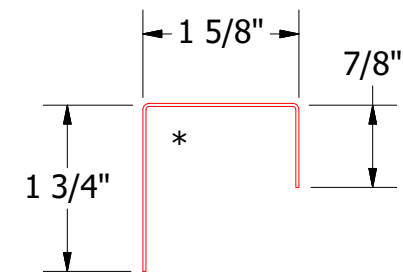
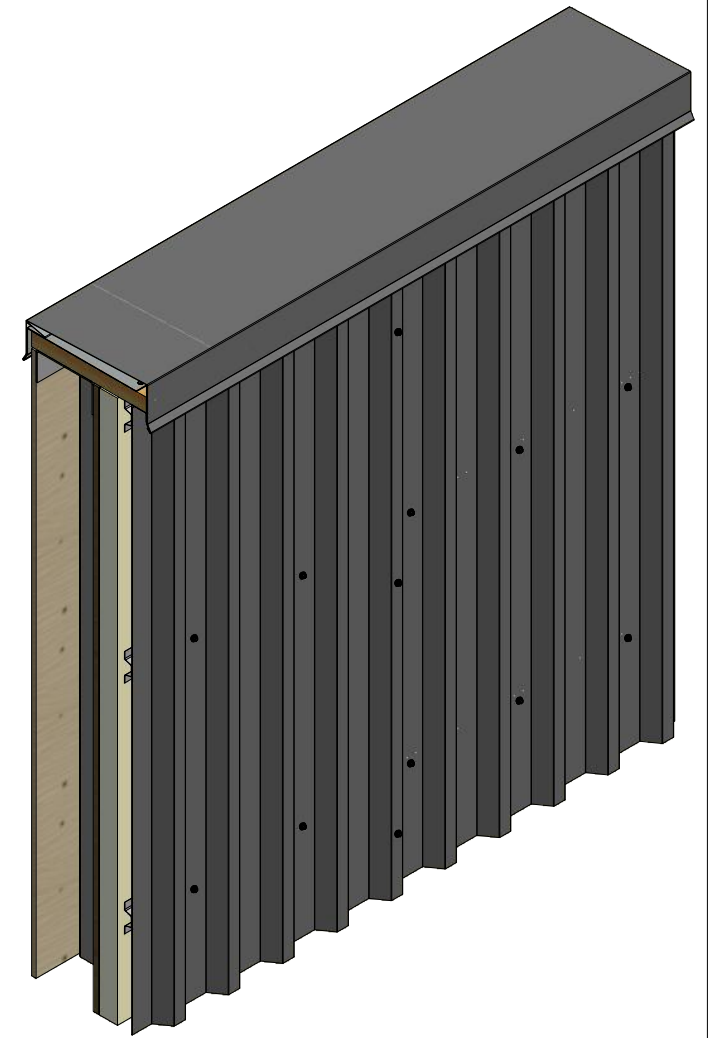


# Vertical Panel

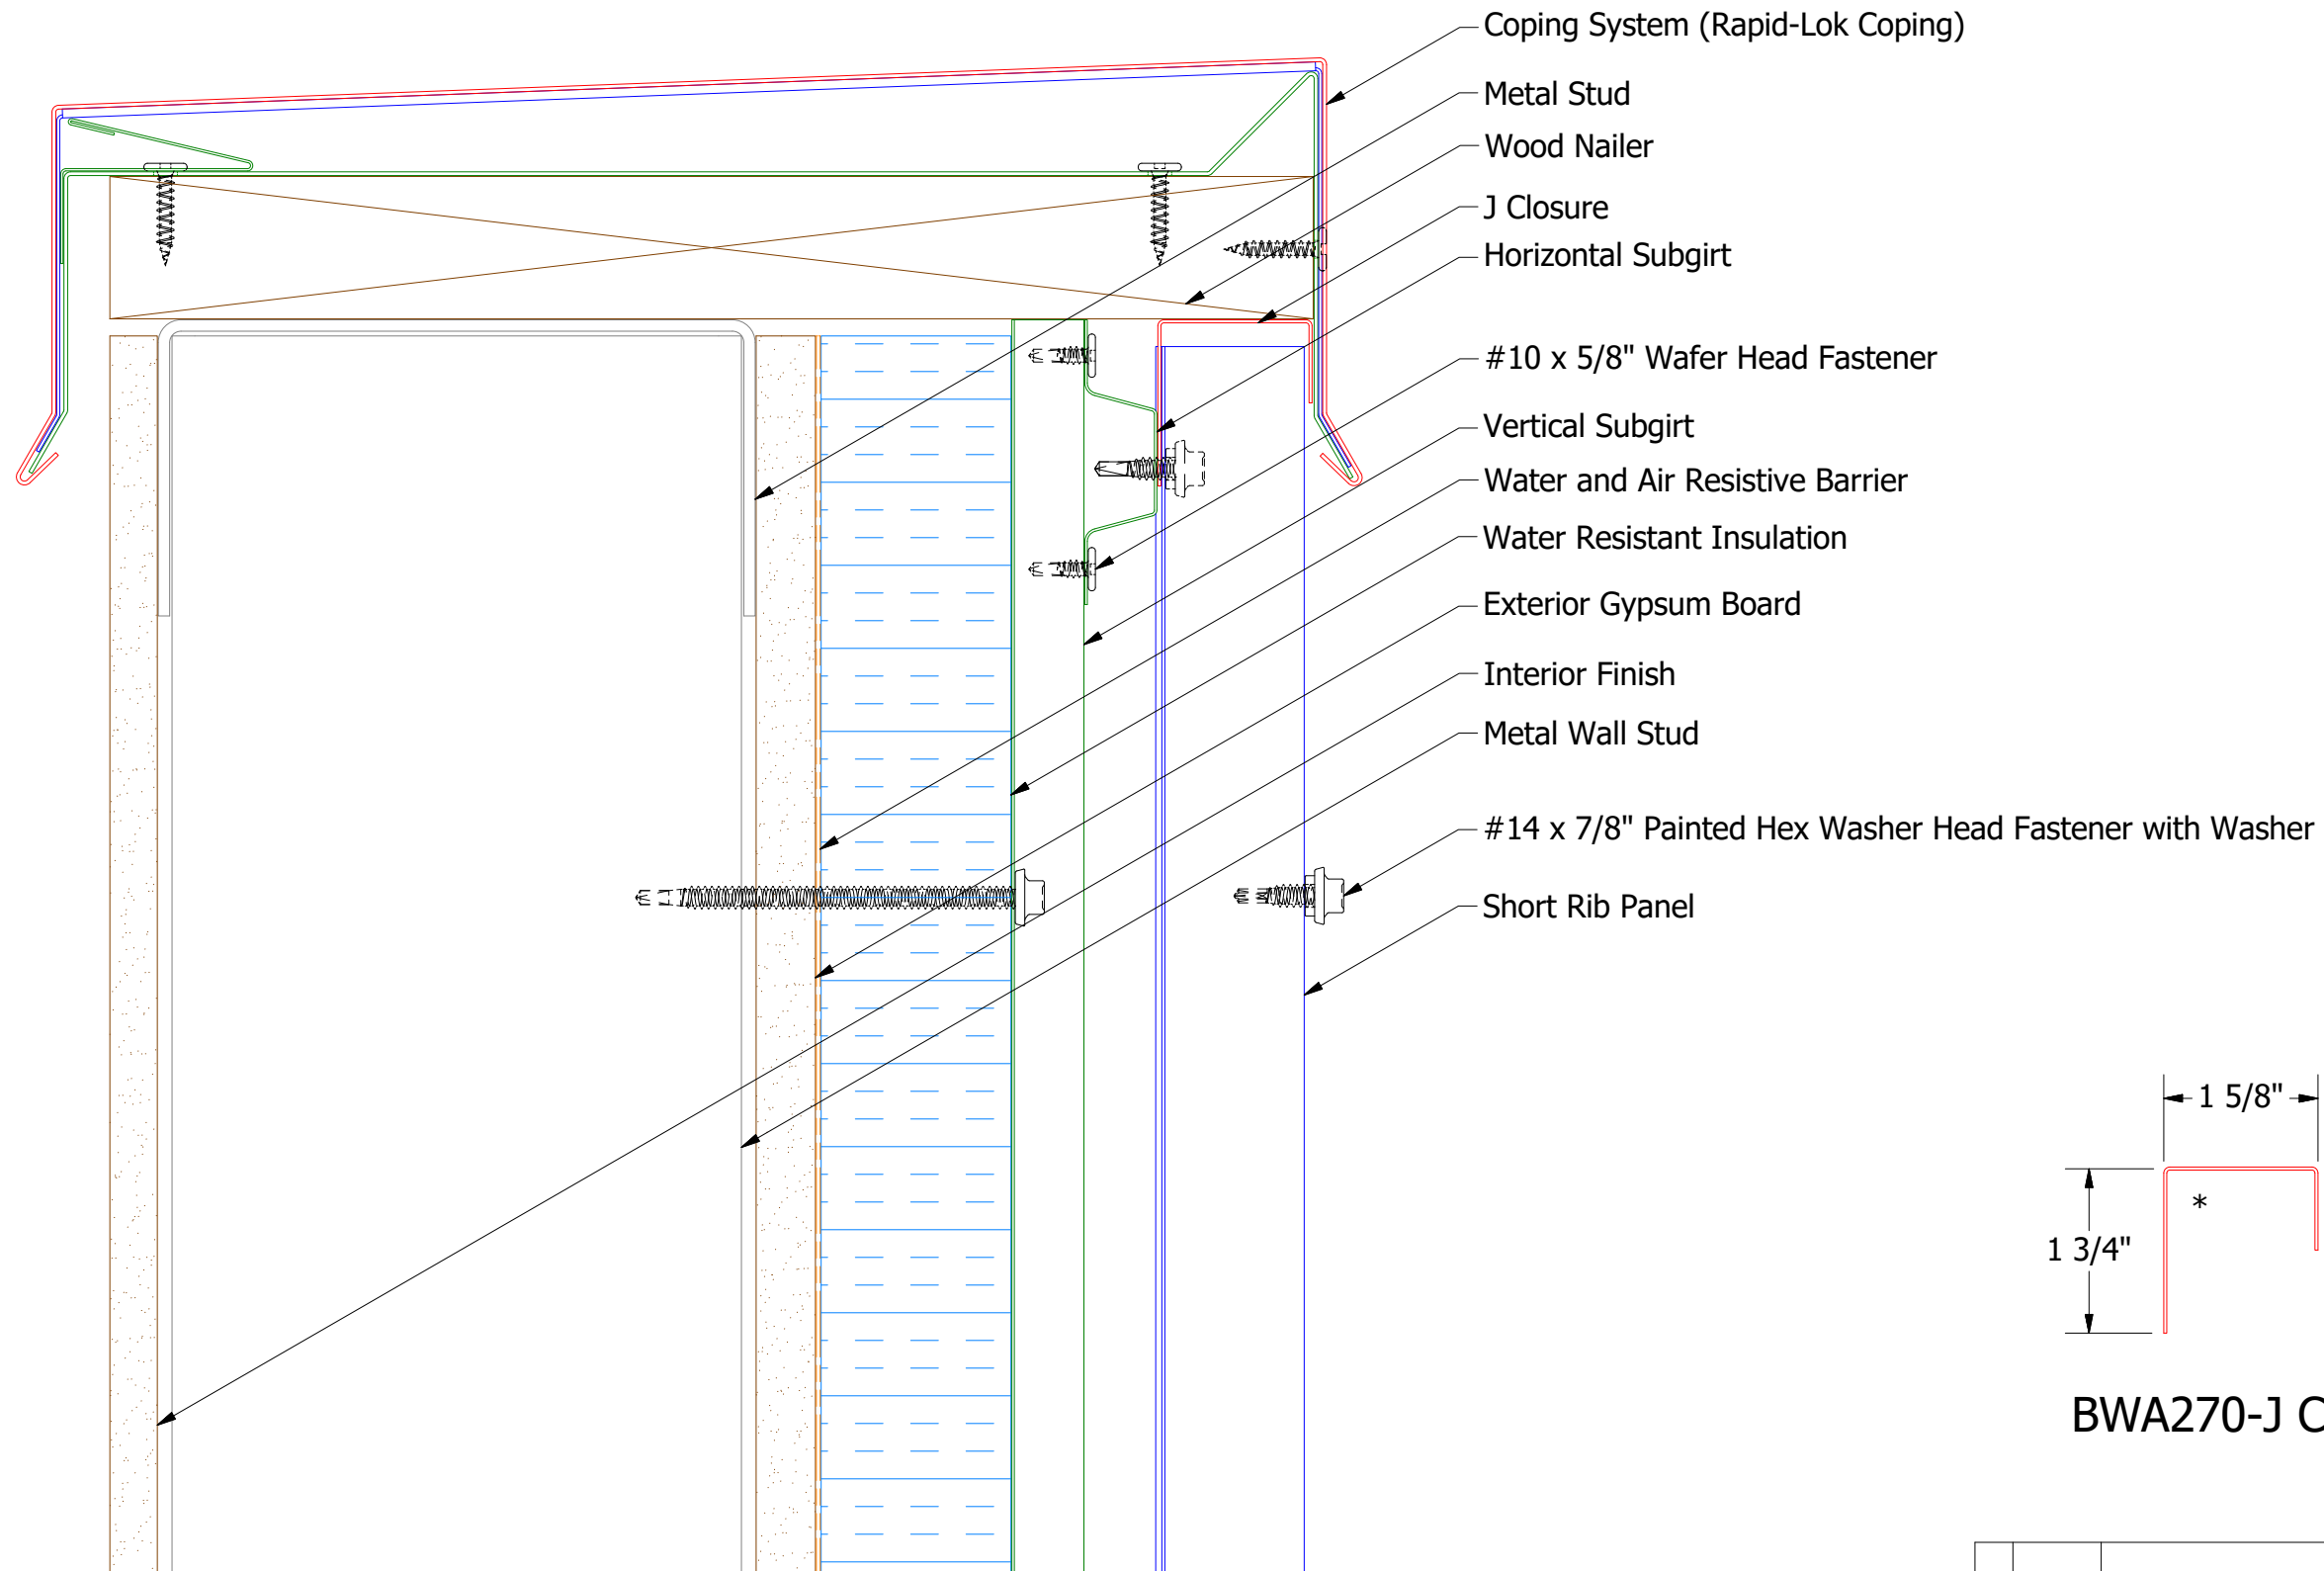

**BWA270-J Closure**


**ATAS INTERNATIONAL, INC**  
 Allentown PA  
 610-395-8445  
 Mesa AZ  
 480-558-7210

TITLE		Belvedere Short Rib Top of Wall Detail	
DWG. NO.	DR	DATE	8/26/2016
	DMR		
	APP	DATE	
MATERIAL	SH. SIZE	SCALE	X:X
	B		

REV. NO.	DATE	DESCRIPTION OF REVISION	BY	APP