

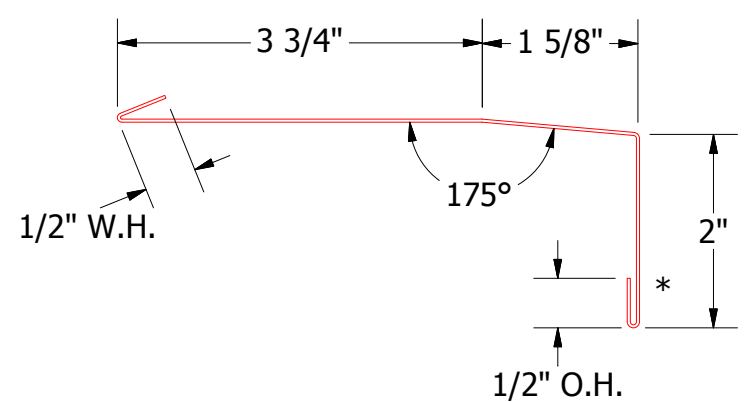
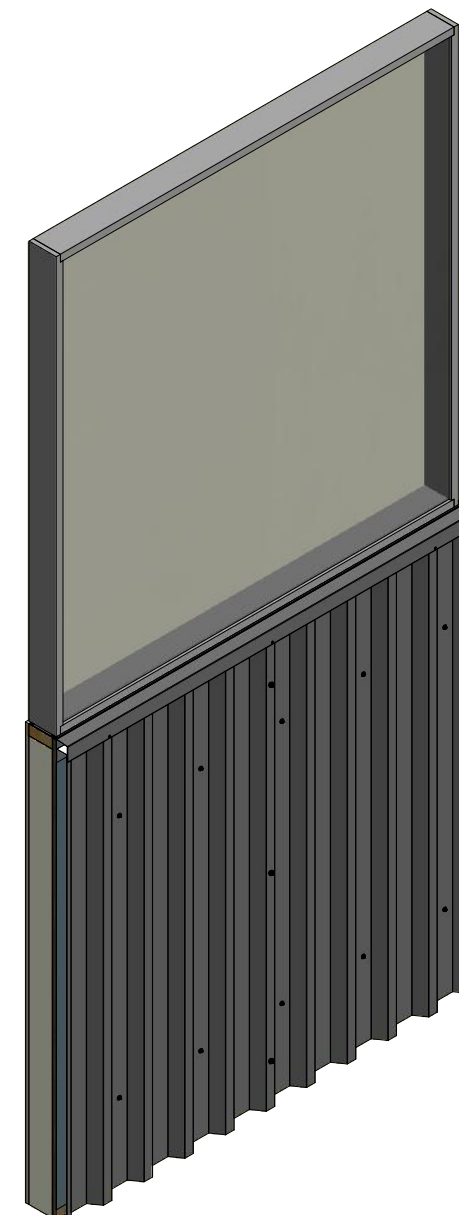


# Vertical Panel

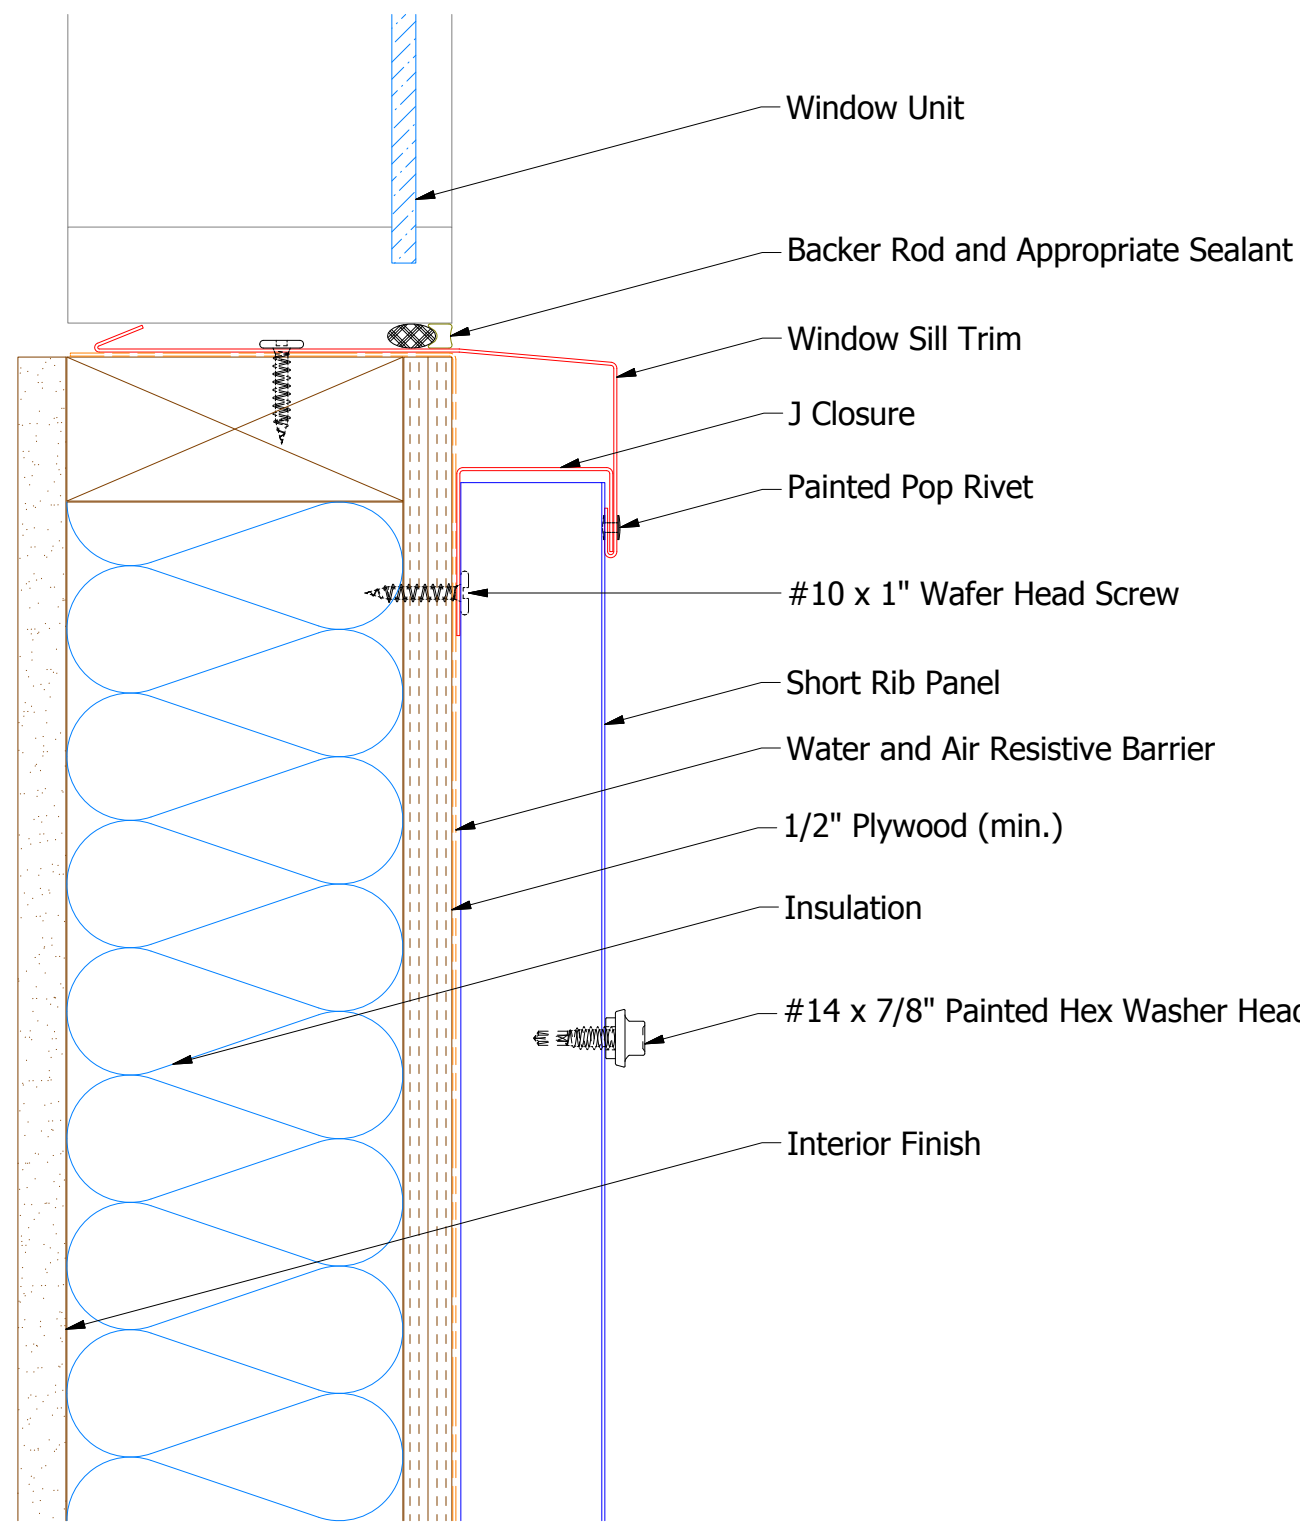

**BWA670 - Window Sill Trim**

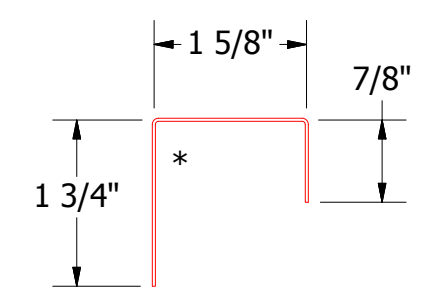

**BWA270 - J Closure**


**ATAS INTERNATIONAL, INC**  
 Allentown PA  
 610-395-8445  
 Mesa AZ  
 480-558-7210

TITLE			
Belvedere Short Rib Window Sill Detail			
DWG. NO.	DR	KRK	DATE 6/15/2015
MATERIAL	APP	DAS	DATE 7/21/16
REV. NO.	DATE	DESCRIPTION OF REVISION	BY APP
			SH. SIZE B SCALE X:X