



Note: \* denotes color side

Counterflashing

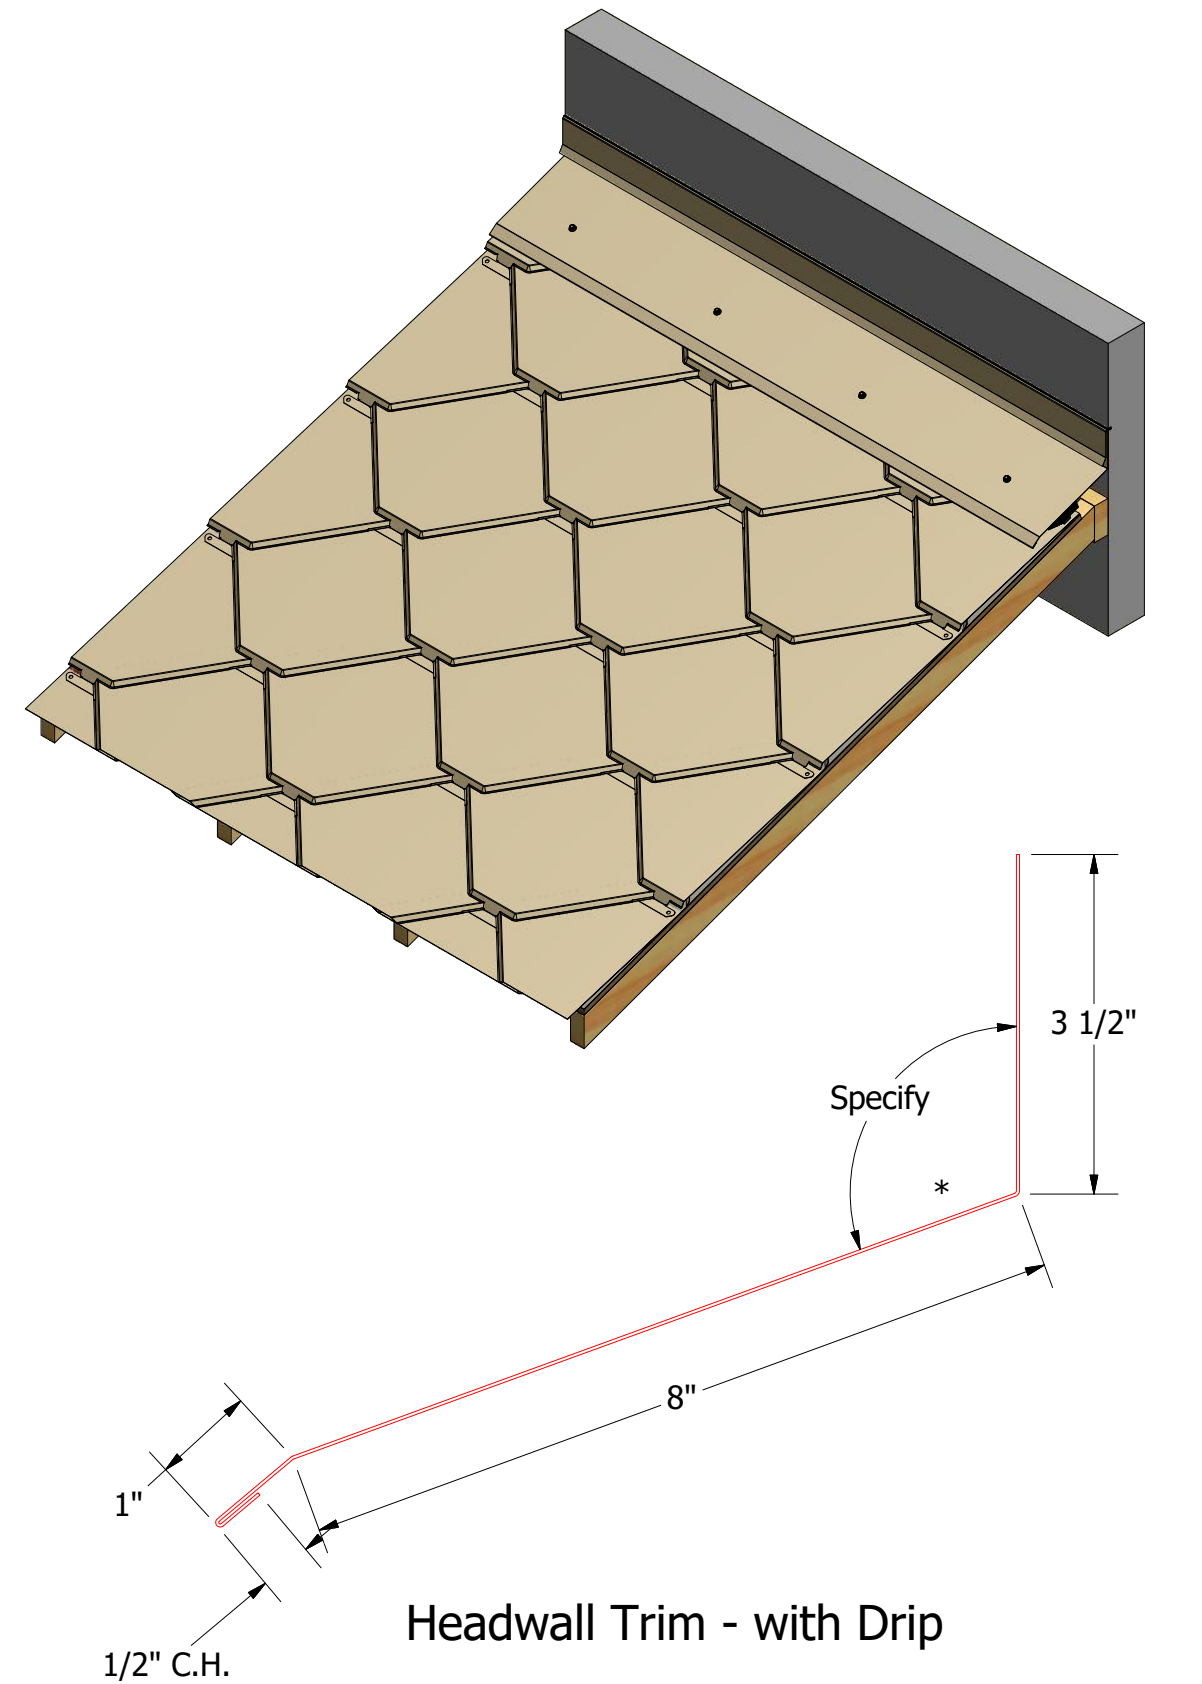

Headwall Trim - with Drip

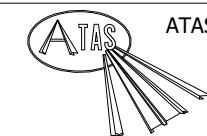

ATAS INTERNATIONAL, INC  
 Allentown PA  
 610-395-8445  
 Mesa AZ  
 480-558-7210

REV. NO.	DATE	DESCRIPTION OF REVISION	BY	APP	TITLE	DWG. NO.	DR	DATE	
03	11/11/2021	Removed Wall Panels, added Counterflashing	KRK		CastleTop Vented Headwall Detail		KRK	11/20/2014	
02	5/4/2021	Updated Panel Fastener to 9 x 1 1/2" HWH Stainless Steel Fastener	DMR				APP	DATE	
01	4/23/2018	Updated Vented Headwall Substrate	DMR				SH. SIZE	B	SCALE