

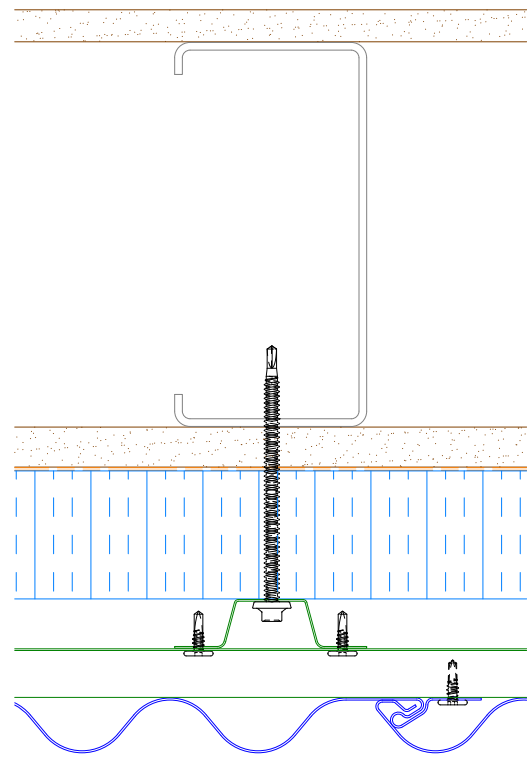





Vertical Panel

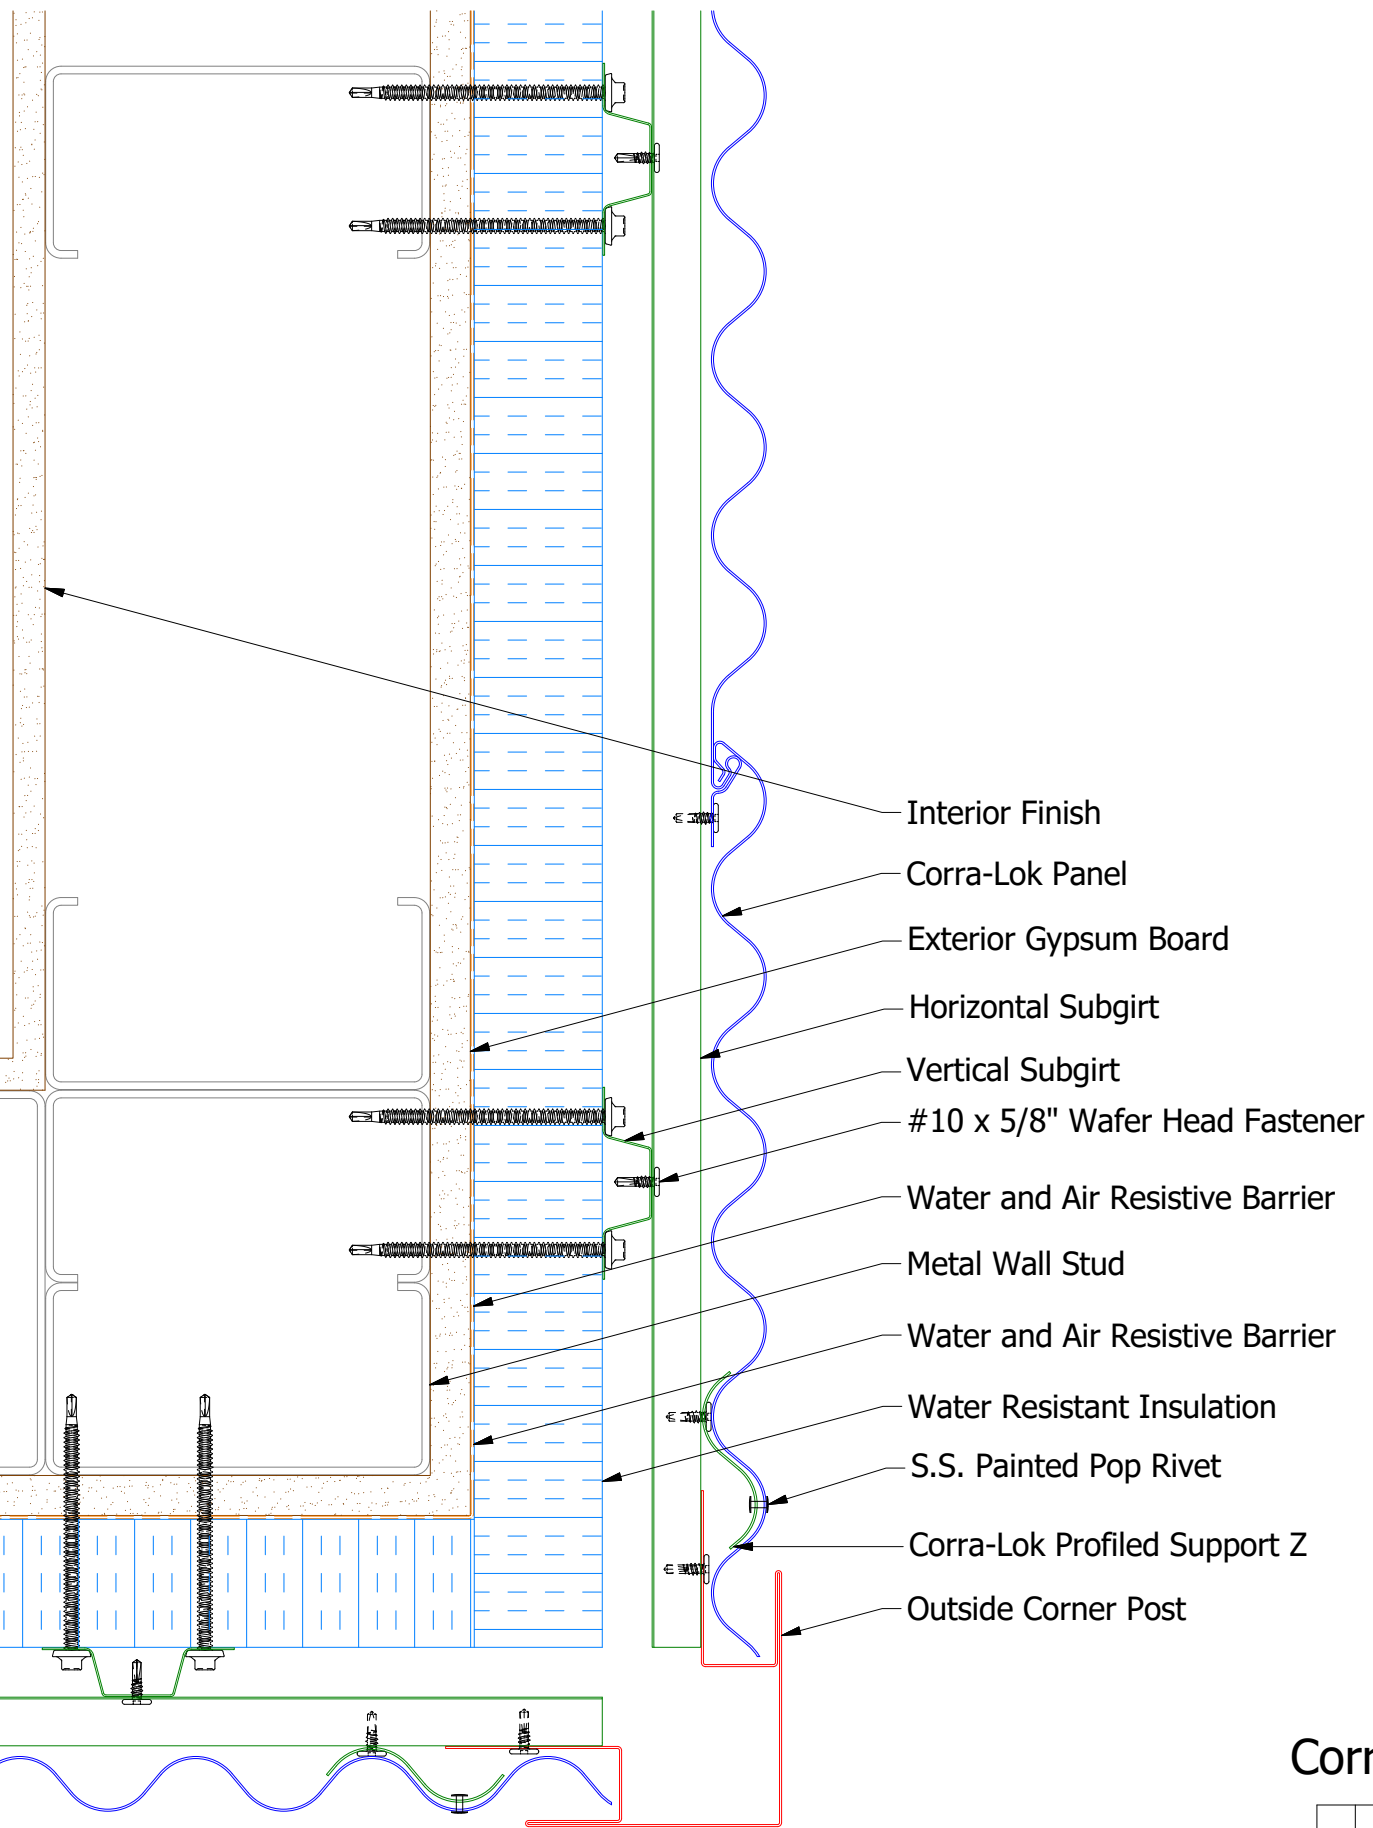

Alternate Subgirt Orientation

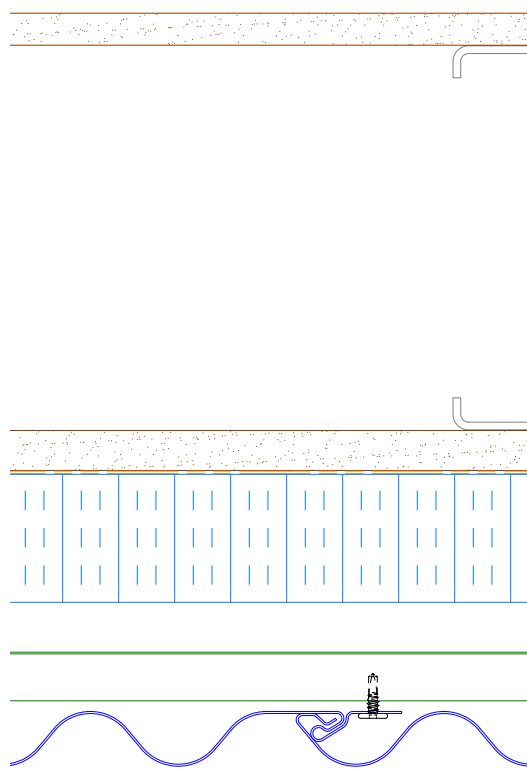

- Interior Finish
- Corra-Lok Panel
- Exterior Gypsum Board
- Horizontal Subgirt
- Vertical Subgirt
- #10 x 5/8" Wafer Head Fastener
- Water and Air Resistive Barrier
- Metal Wall Stud
- Water and Air Resistive Barrier
- Water Resistant Insulation
- S.S. Painted Pop Rivet
- Corra-Lok Profiled Support Z
- Outside Corner Post

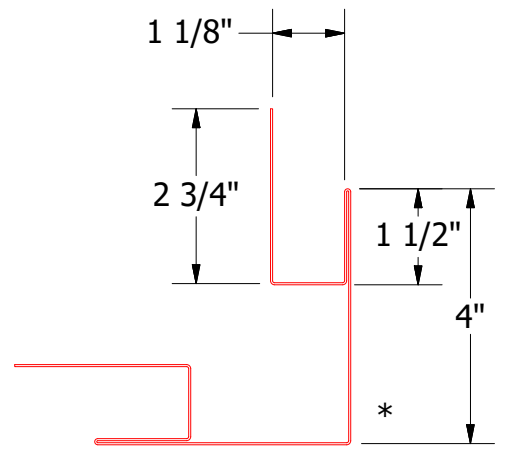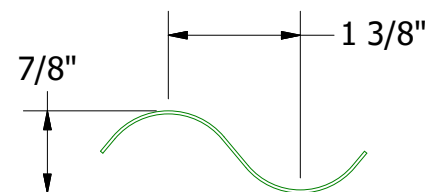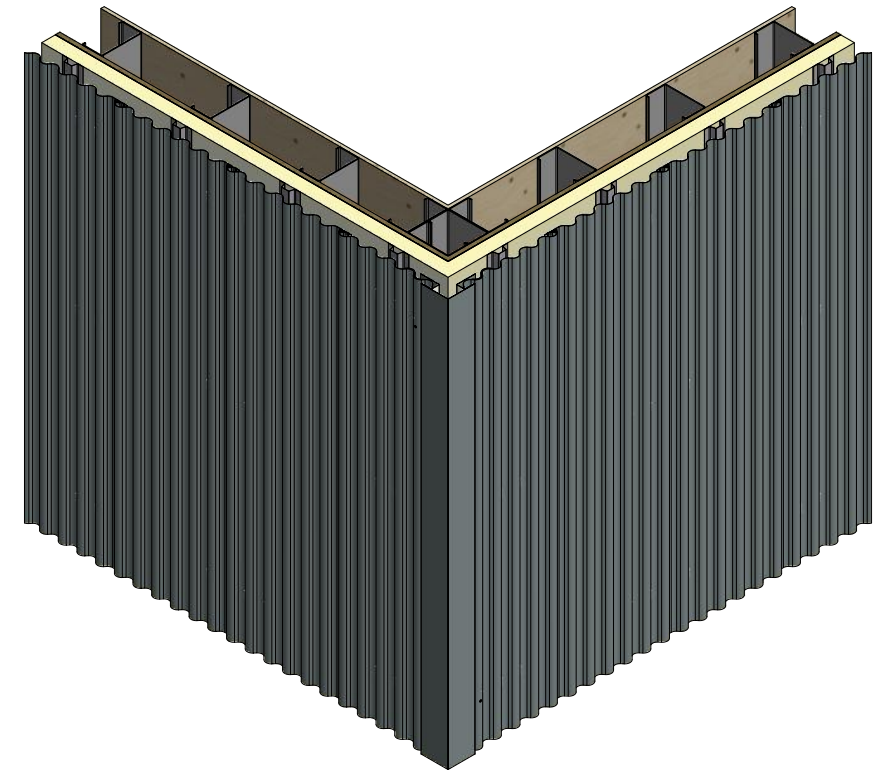

MCA602-Outside Corner Post

MCA682
Corra-Lok Profiled Support Z

ATAS ATAS INTERNATIONAL, INC
 Allentown PA
 610-395-8445
 Mesa AZ
 480-558-7210

Note: * denotes color side.

TITLE				CORR-Lok Open Outside Corner Detail	
DWG. NO.		DR	DMR	DATE	2/16/2017
REV. NO.	DATE	DESCRIPTION OF REVISION	BY	APP	SCALE
1	2/28/20	Replaced Support Z with Corra-Lok Profiled Support Z	DMR		B X:X