

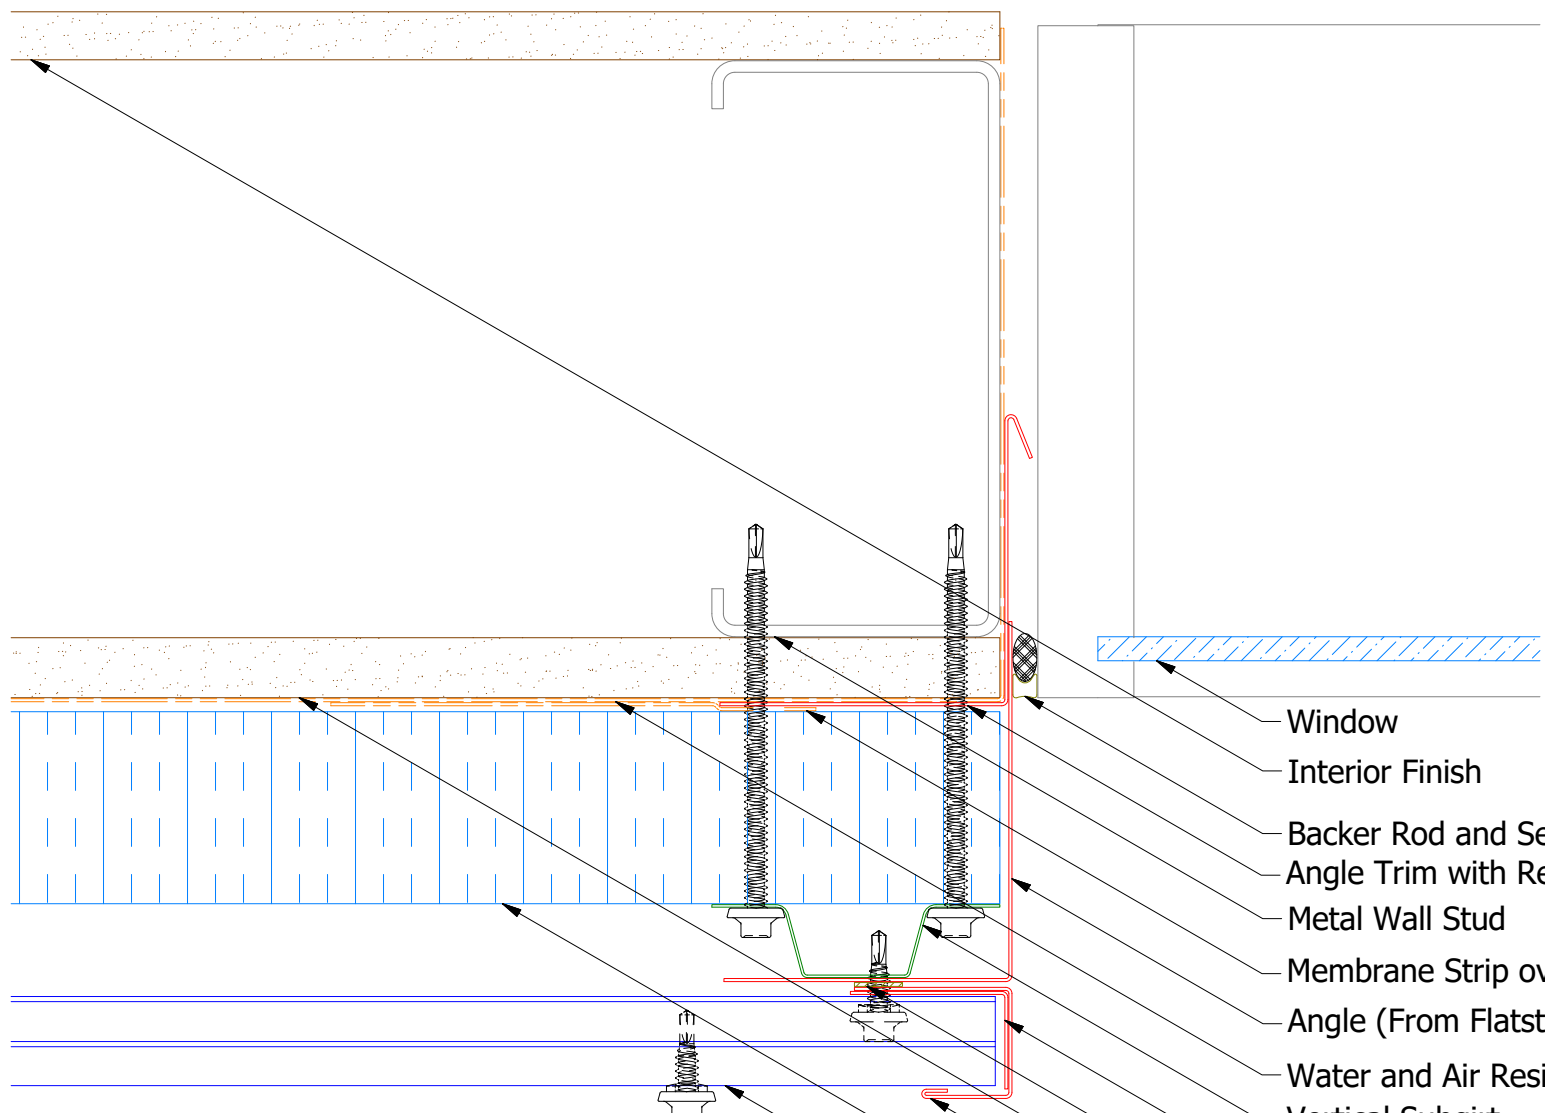



Horizontal Panel

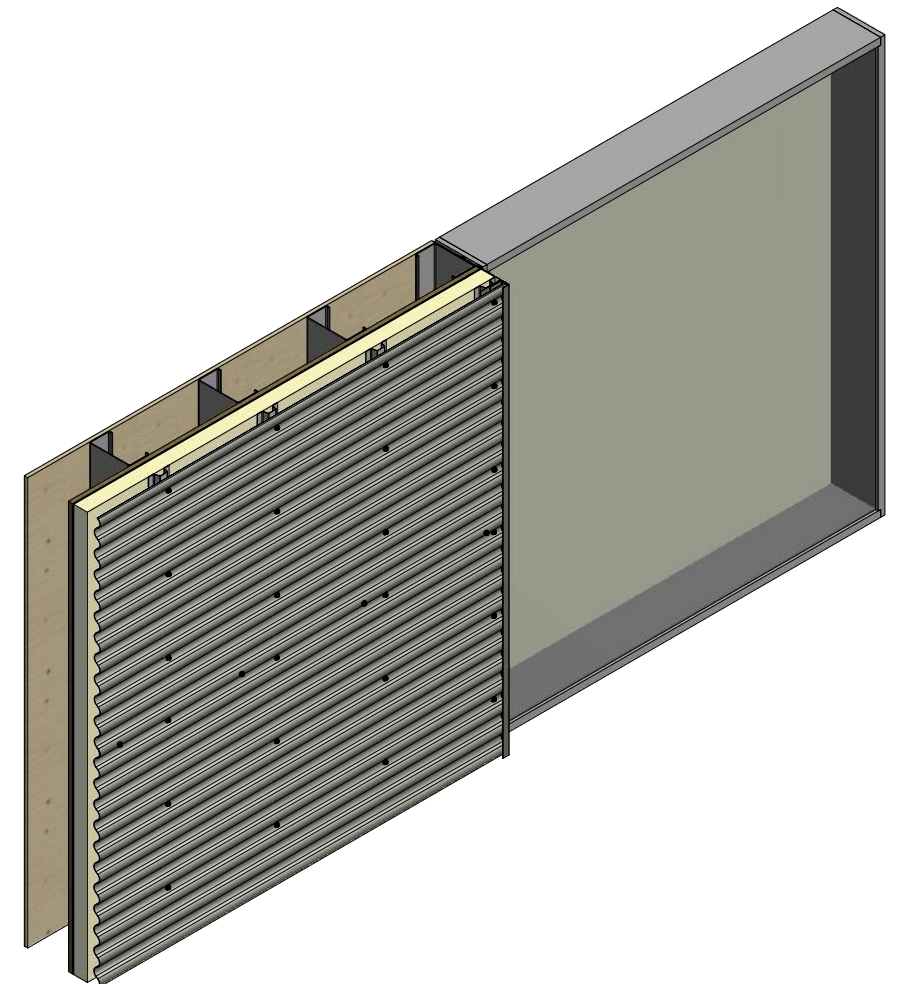


Alternate Subgirt Orientation (NTS)

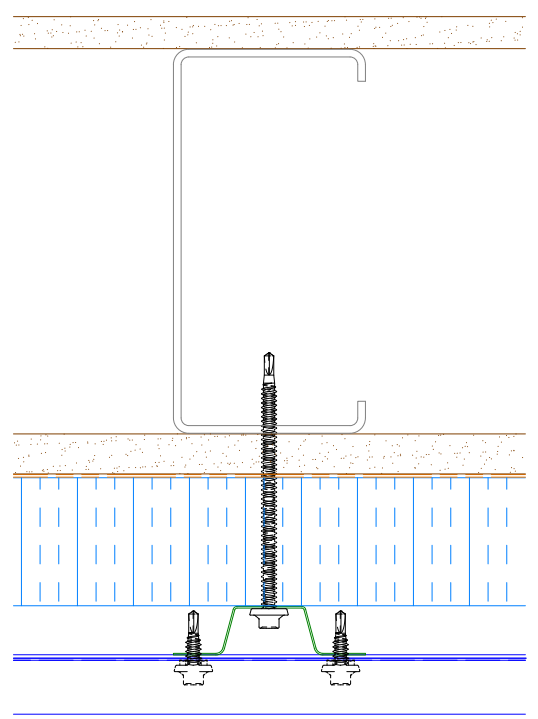


- Window
- Interior Finish
- Backer Rod and Sealant
- Angle Trim with Return
- Metal Wall Stud
- Membrane Strip over Angle with Return
- Angle (From Flatstock)
- Water and Air Resistive Barrier
- Vertical Subgirt
- Angle Trim
- Butyl Tape
- Exterior Gypsum Board
- J Channel
- Water Resistant Insulation
- Corrugated Panel
- #14 x 7/8" Painted Hex Washer Head Fastener with Washer

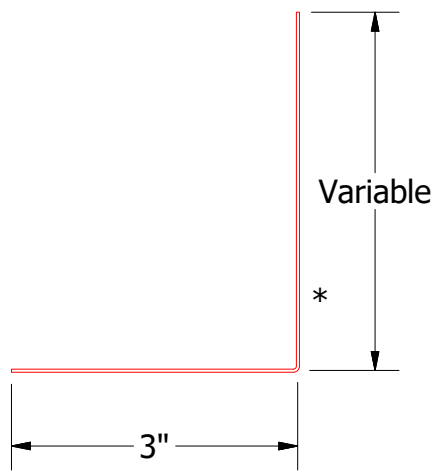


Angle

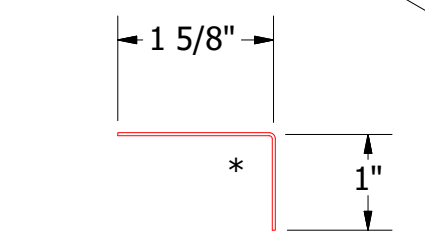

BCA680-Angle Trim

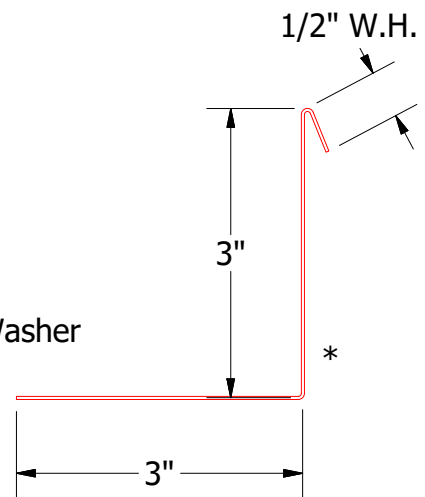

BCA683-Angle Trim with Return

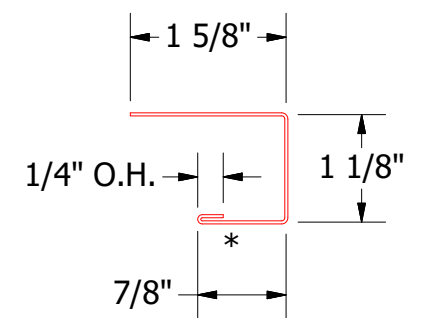

BCA118-J Channel

2 Stage Method of Weather Proofing

ATAS ATAS INTERNATIONAL, INC
 Allentown PA
 610-395-8445
 Mesa AZ
 480-558-7210

TITLE Corrugated Panel Jamb Detail

DWG. NO.	DR KRK	DATE 8/15/2014
MATERIAL	APP	DATE
SH. SIZE	B	SCALE X:X

REV. NO.	DATE	DESCRIPTION OF REVISION	BY	APP

Note: * denotes color side.