

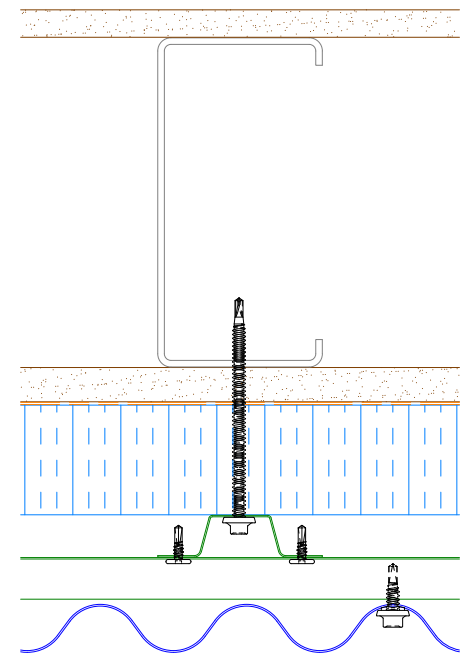



# Vertical Panel

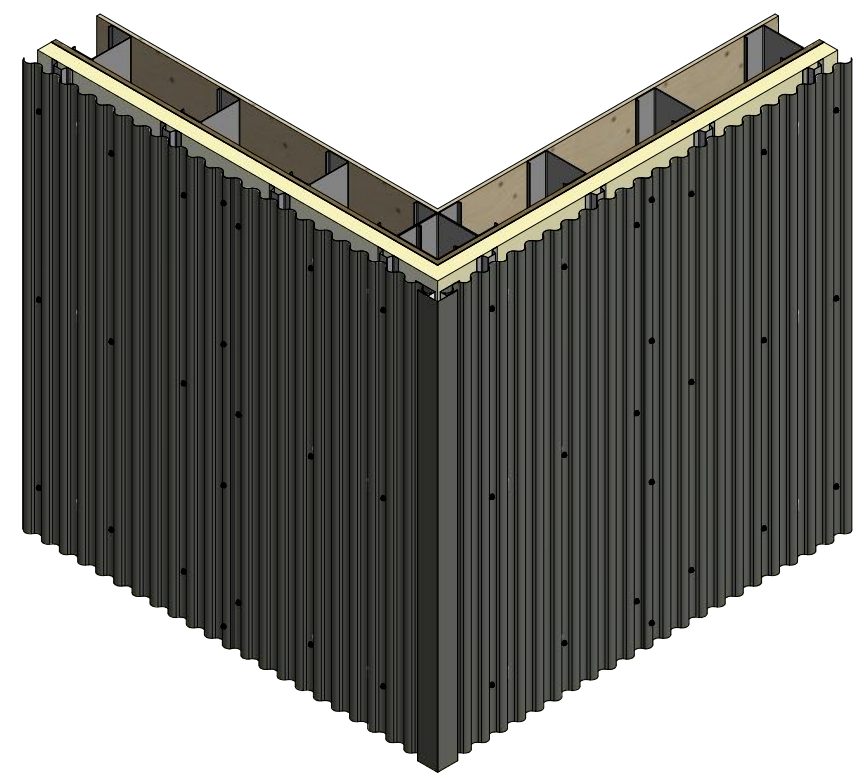

Alternative Subgirt Orientation

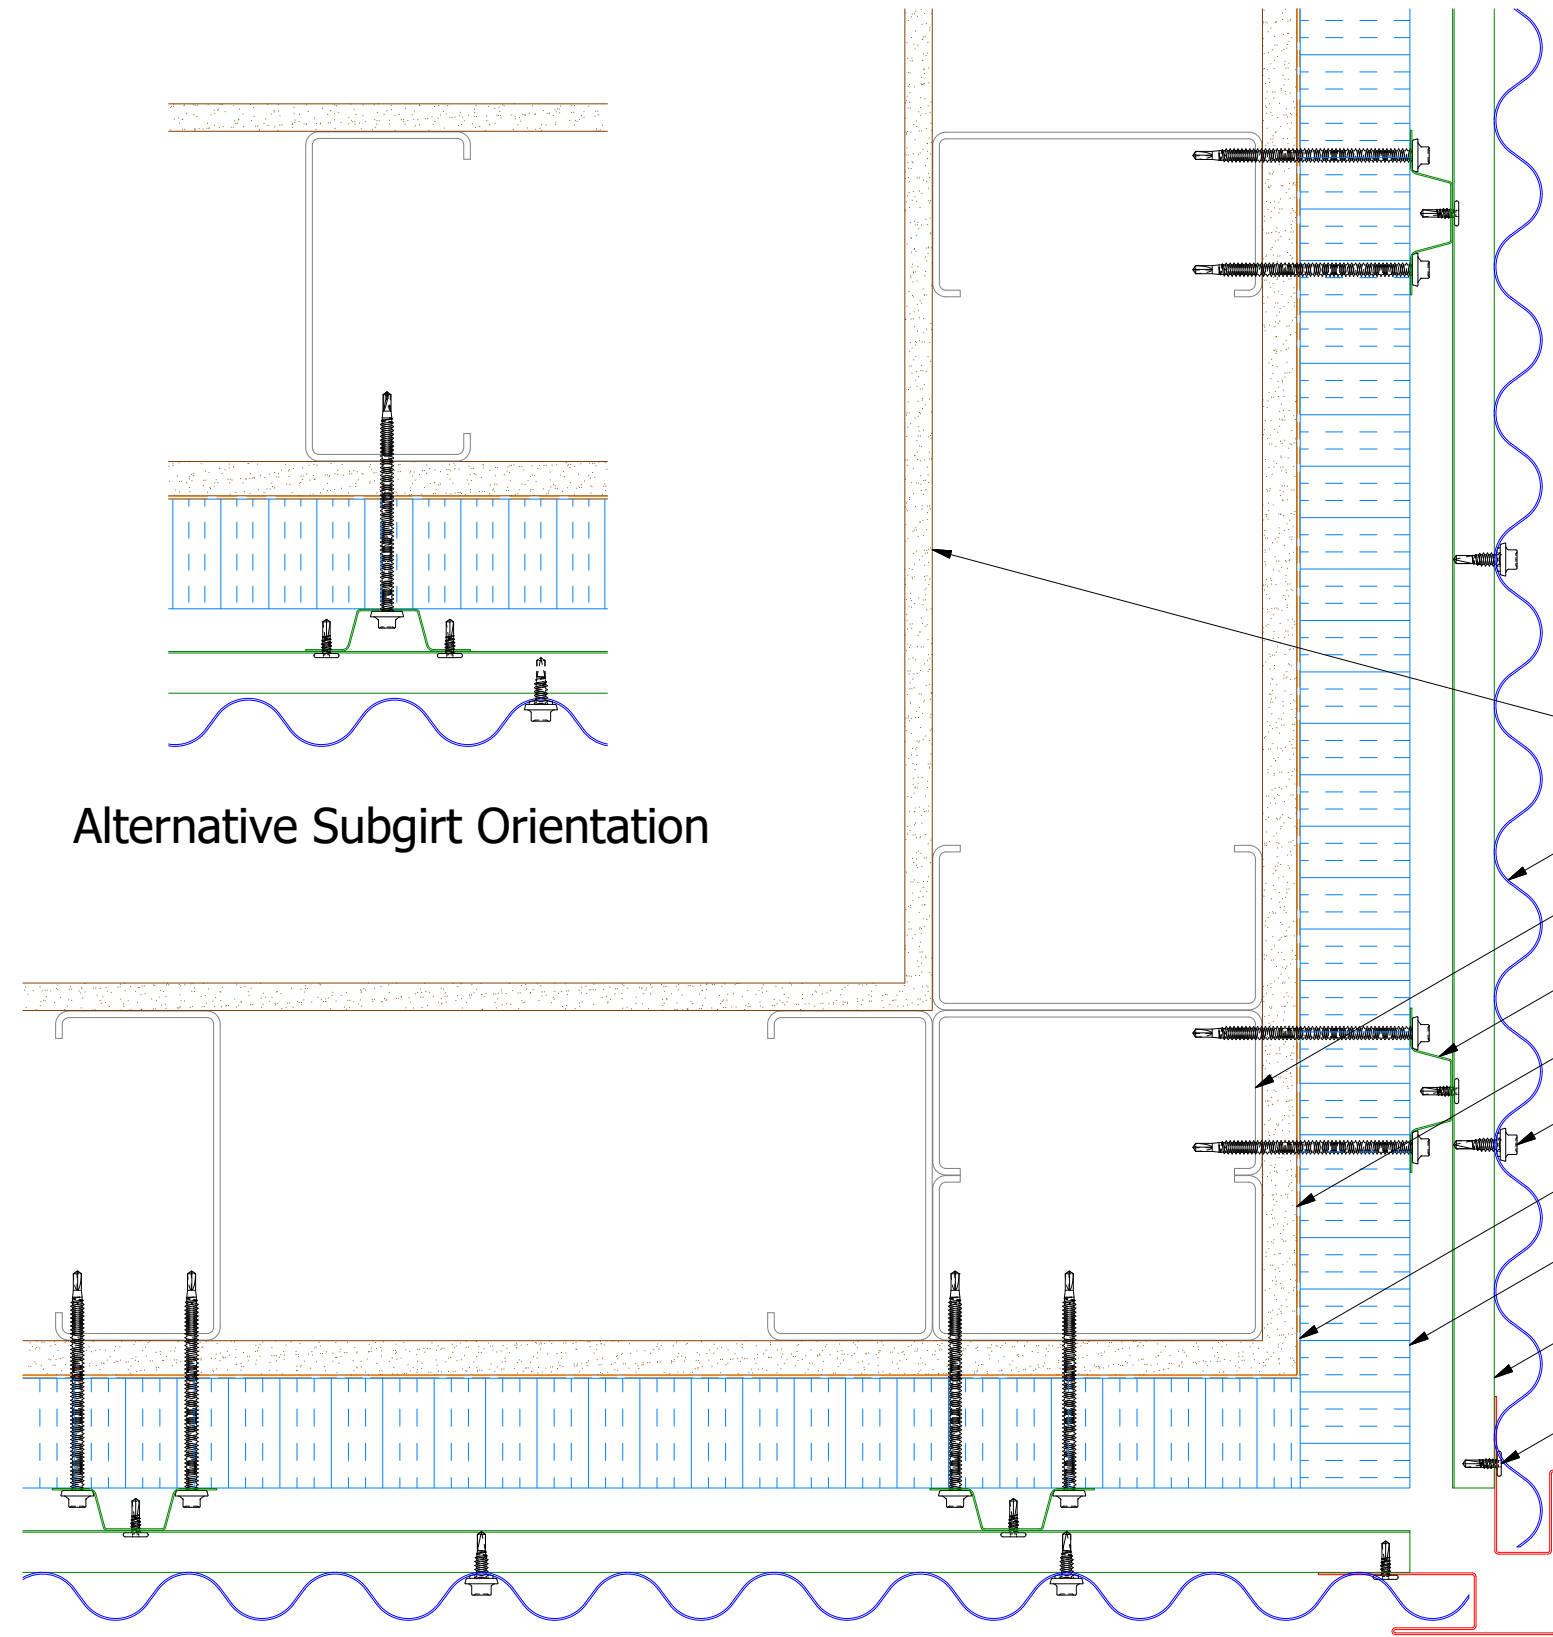

- Interior Finish
- Corrugated Panel
- Metal Wall Stud
- Vertical Subgirt
- Exterior Gypsum Board
- #14 x 7/8" Painted Hex Washer Head Fastener with Washer
- Water and Air Resistive Barrier
- Water Resistive Insulation
- Horizontal Subgirt
- #10 x 5/8" Wafer Head Fastener
- Outside Corner Post

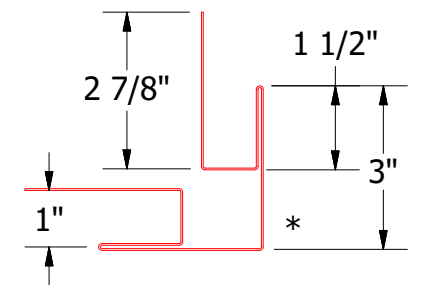

BCA602-Outside Corner Post

## 2 Stage Method of Weather Proofing


**ATAS INTERNATIONAL, INC**  
 Allentown PA  
 610-395-8445  
 Mesa AZ  
 480-558-7210

### TITLE Corrugated Panel Outside Corner Detail

|          |      |                         |    |     |          |     |           |
|----------|------|-------------------------|----|-----|----------|-----|-----------|
| REV. NO. | DATE | DESCRIPTION OF REVISION | BY | APP | DWG. NO. | DR  | DATE      |
|          |      |                         |    |     |          | KRK | 8/15/2014 |
|          |      |                         |    |     | MATERIAL | APP | DATE      |
|          |      |                         |    |     | SH. SIZE | B   | SCALE     |
|          |      |                         |    |     |          |     | X:X       |