





Horizontal Panel

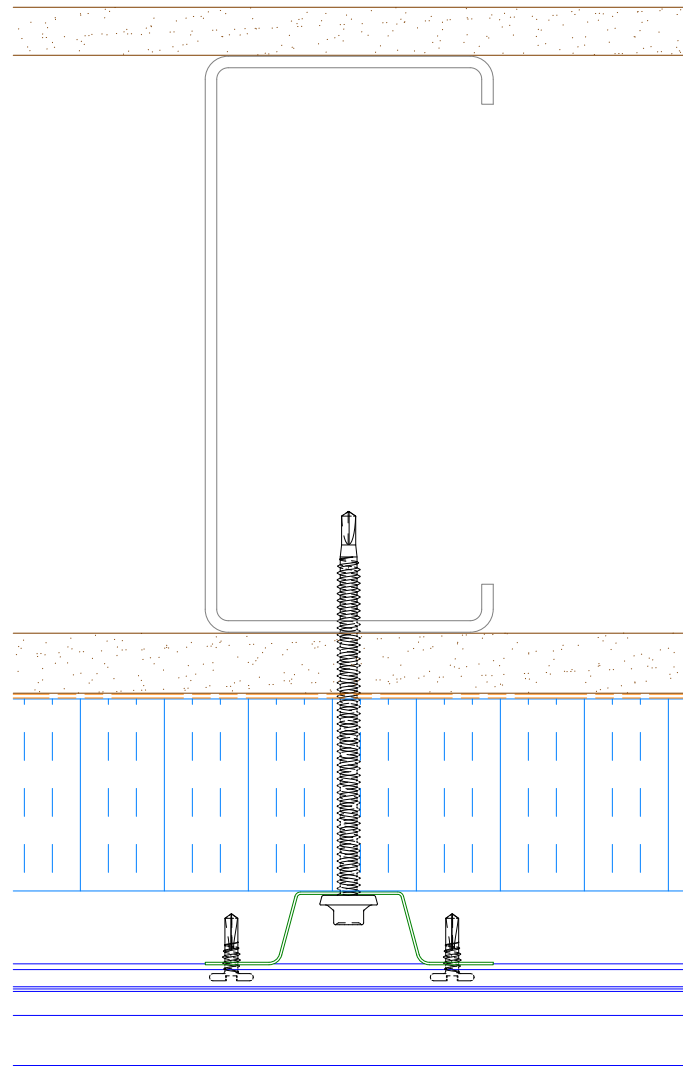

Alternate Subgirt Orientation

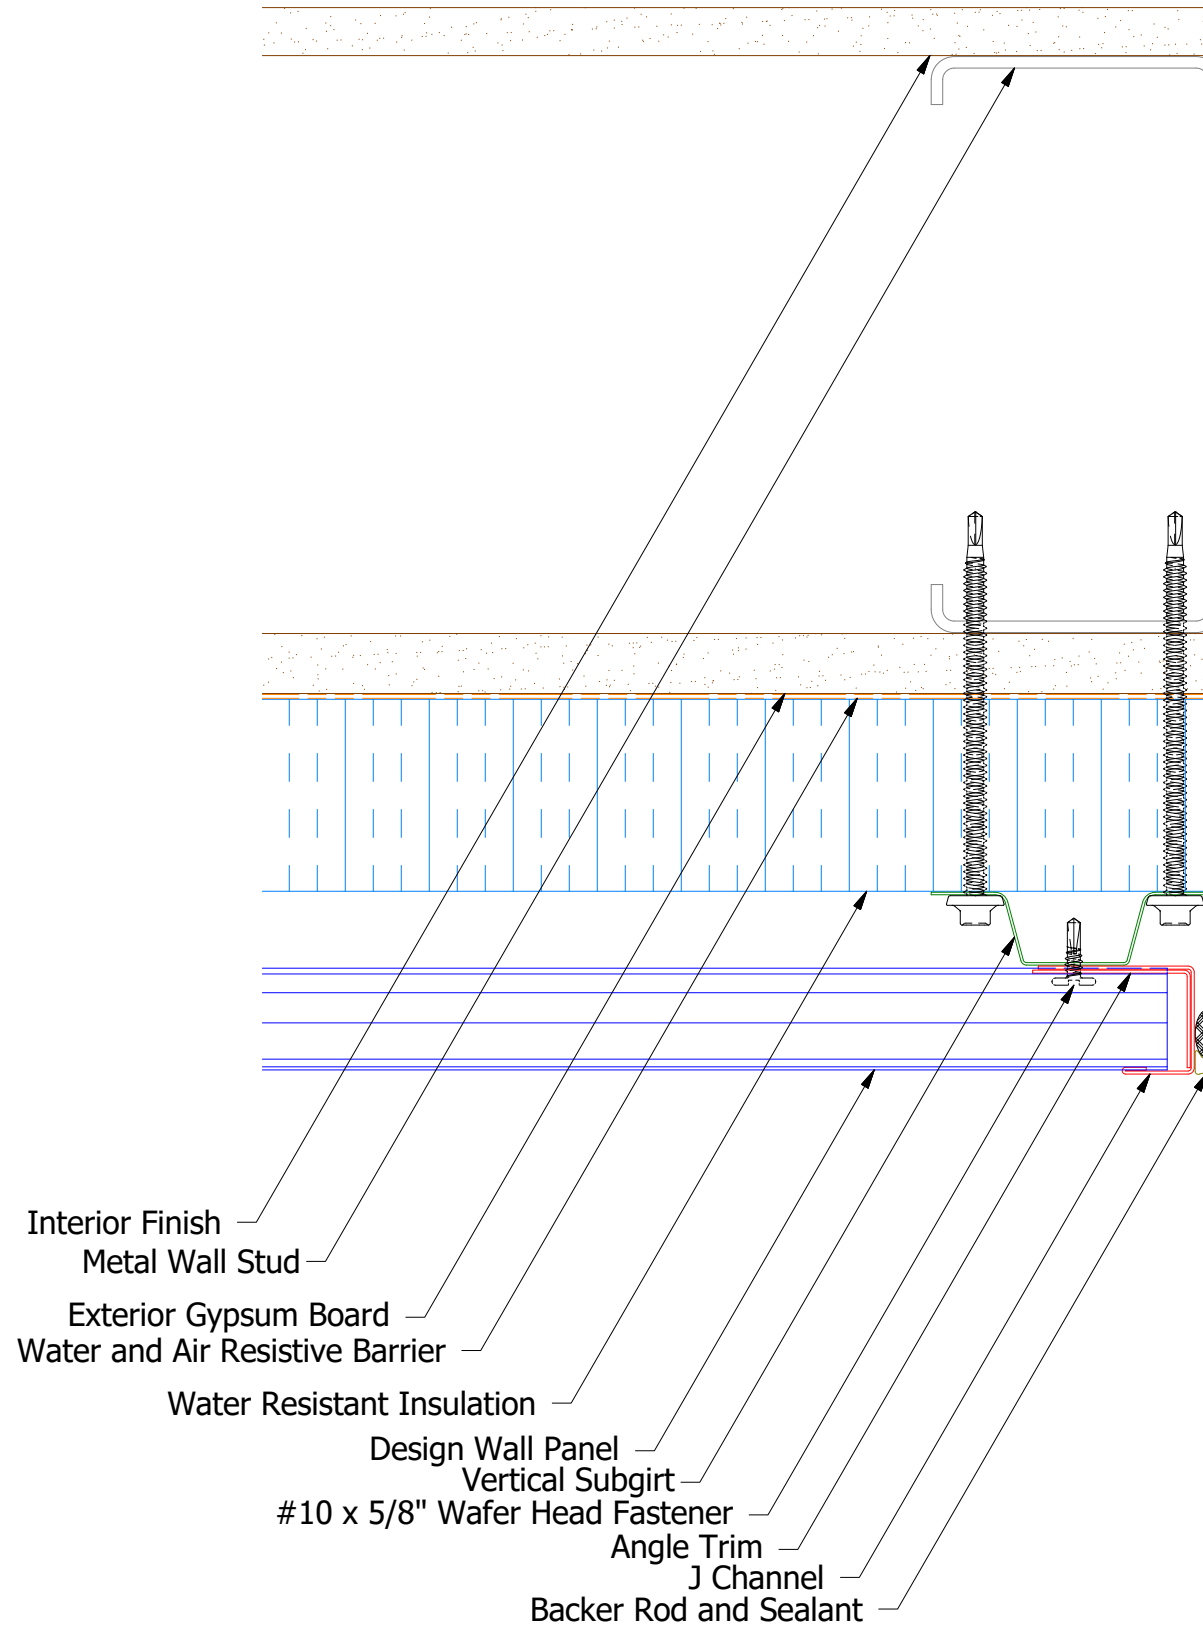


- Interior Finish
- Metal Wall Stud
- Exterior Gypsum Board
- Water and Air Resistive Barrier
- Water Resistant Insulation
- Design Wall Panel
- Vertical Subgirt
- #10 x 5/8" Wafer Head Fastener
- Angle Trim
- J Channel
- Backer Rod and Sealant

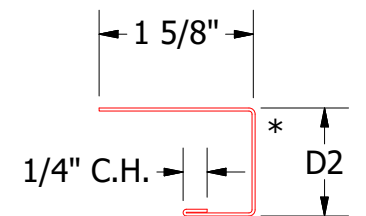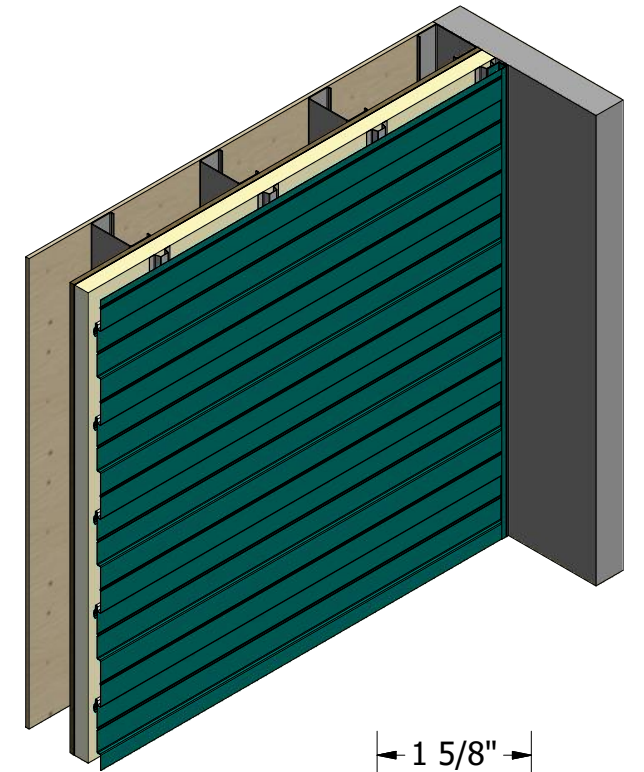

J Channel

DWA118: D2= 1 1/8"
 DSA178: D2= 1 7/8"

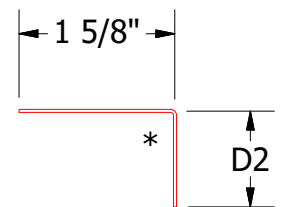

Angle Trim

DWA680: D2= 1 1/8"
 DSA680: D2= 1 3/4"



ATAS INTERNATIONAL, INC
 Allentown PA
 610-395-8445
 Mesa AZ
 480-558-7210

TITLE Design Wall Open Endwall Detail

REV. NO.	DATE	DESCRIPTION OF REVISION	BY	APP	DWG. NO.	DR	DATE	7/13/2016
						DMR		
						DAS		
						SH. SIZE	B	SCALE X:X