
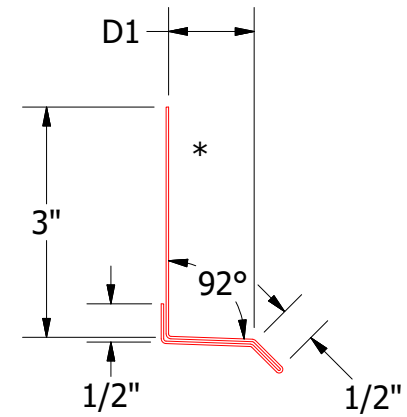
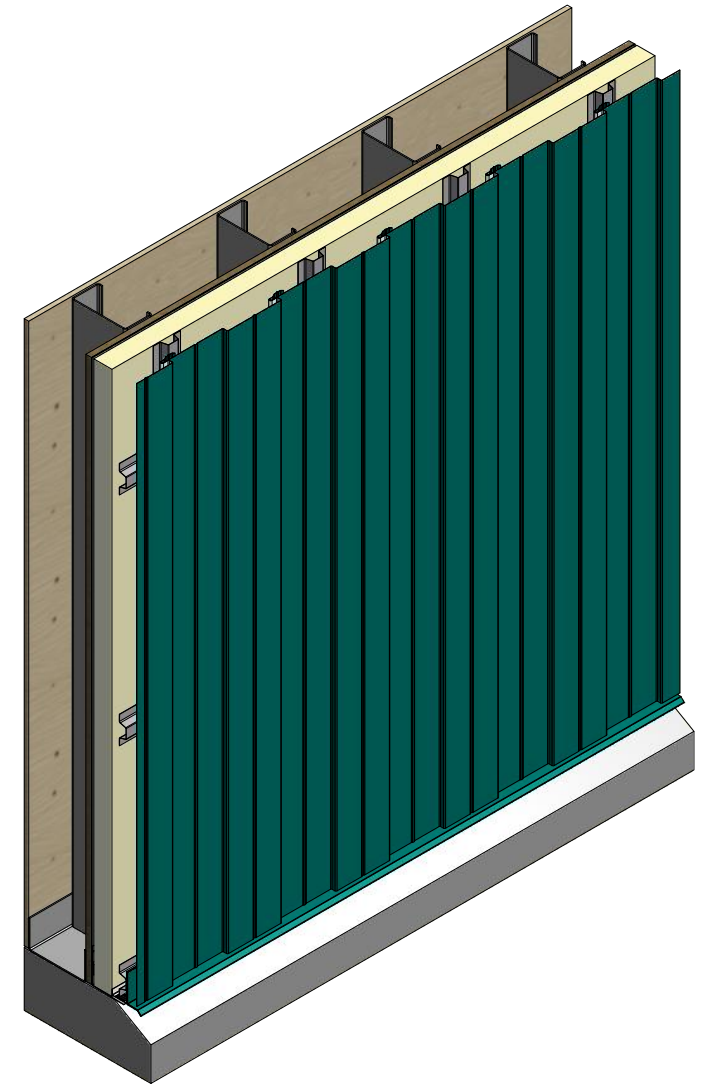


# Vertical Panel

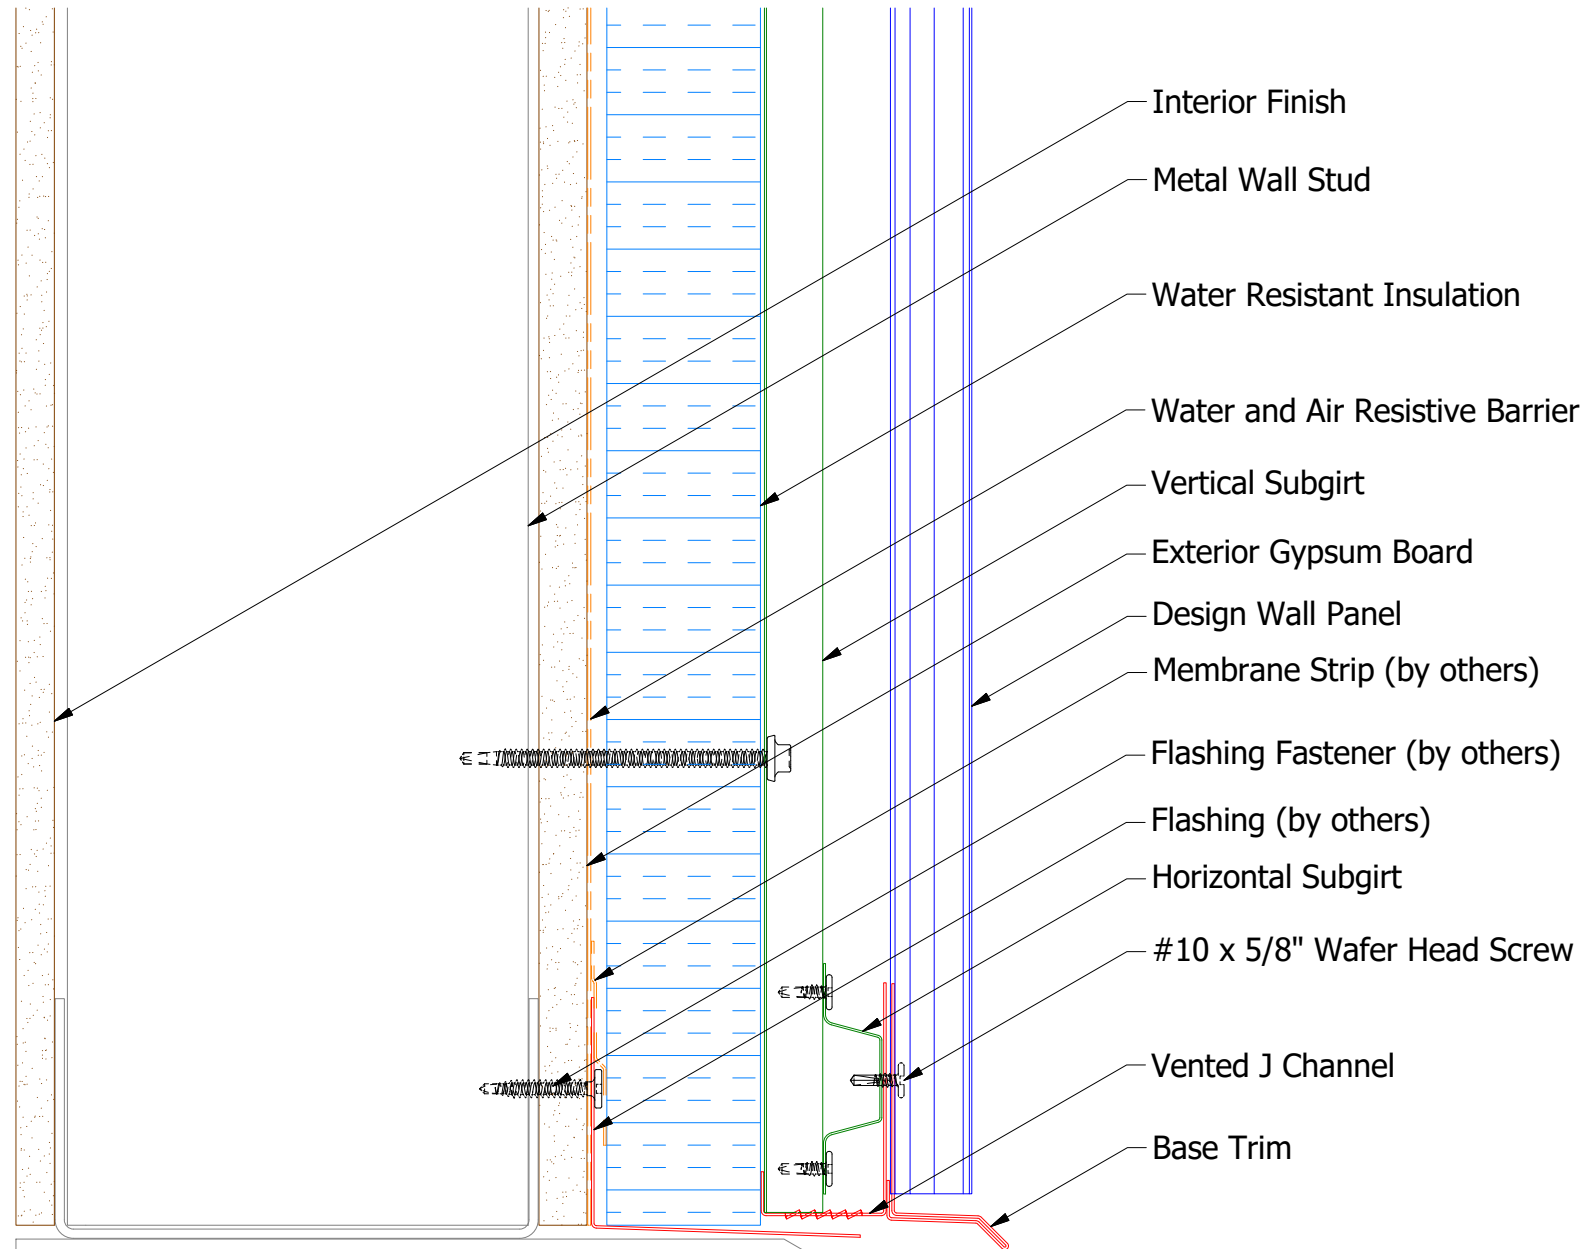

**Base Trim**  
 DWA661: D1= 1 1/4"  
 DSA661: D1= 2"


**ATAS INTERNATIONAL, INC**  
 Allentown PA  
 610-395-8445  
 Mesa AZ  
 480-558-7210

TITLE			Design Wall Open Base Detail		
DWG. NO.	DR	DATE	APP	DMR	DATE
					7/12/2016
MATERIAL			SH. SIZE	SCALE	
			B	X:X	

REV. NO.	DATE	DESCRIPTION OF REVISION	BY	APP