

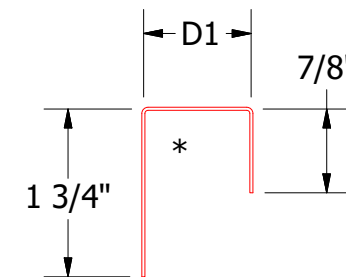
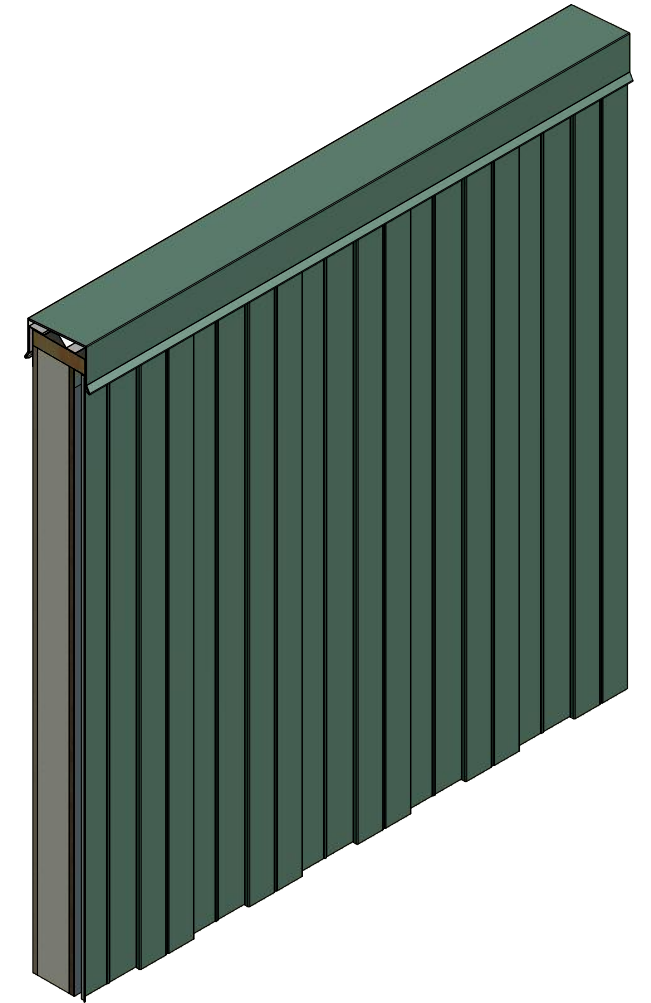


Vertical Panel

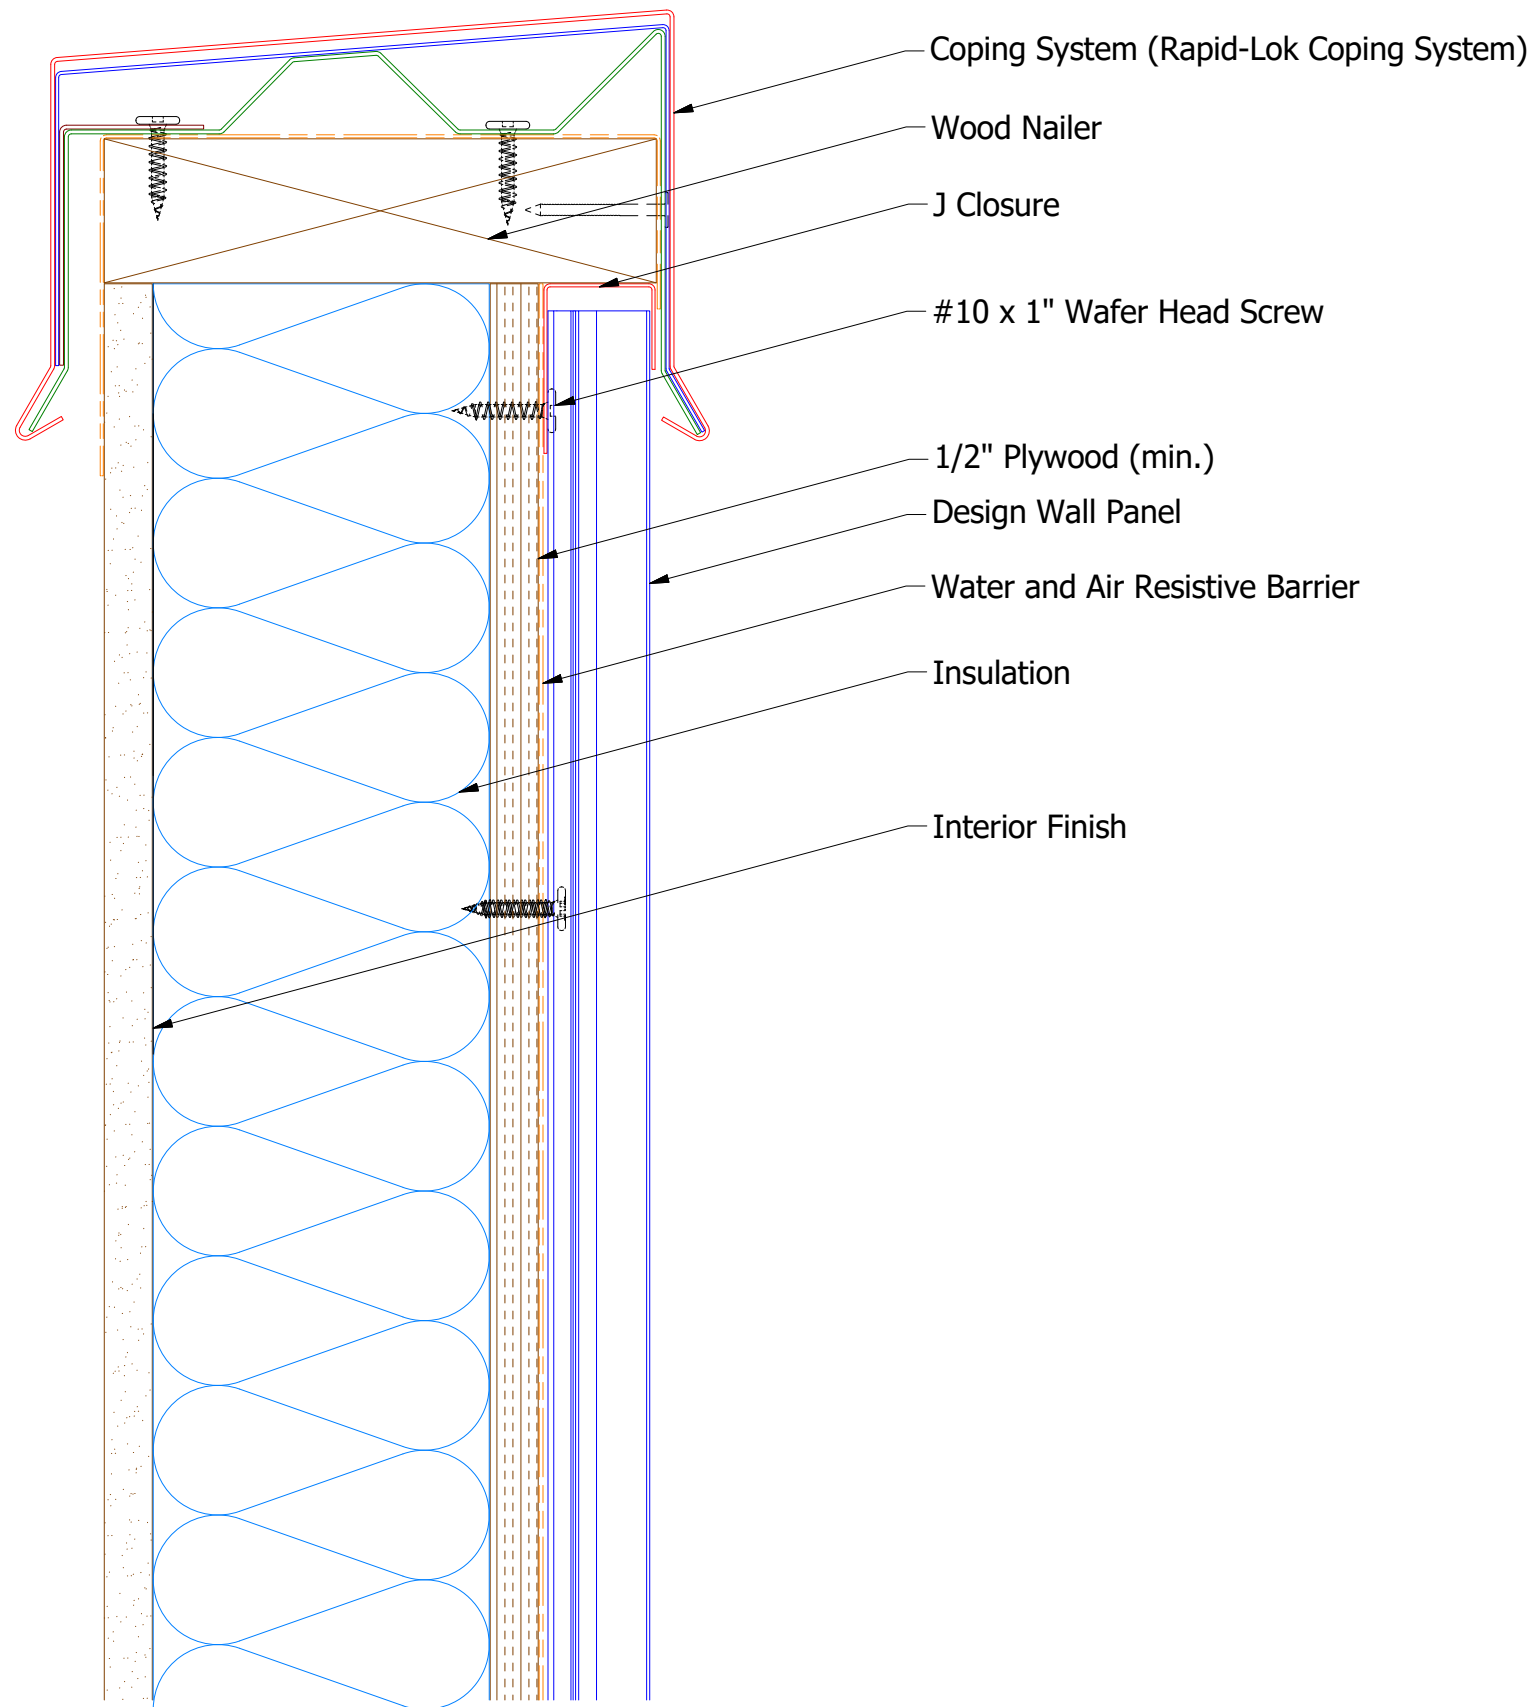

J Closure
 DWA270: D1= 1 1/8"
 DSA270: D1= 1 7/8"

Note: * denotes color side.

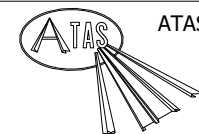

ATAS INTERNATIONAL, INC
 Allentown PA
 610-395-8445
 Mesa AZ
 480-558-7210

TITLE		Design Wall Top of Wall Detail	
DWG. NO.	DR	DATE	6/30/2016
01	DMR	DATE	7/26/16
REV. NO.	DATE	DESCRIPTION OF REVISION	BY APP
01	7/19/2021	Changed Pop Rivets to VHB Tape	DMR
MATERIAL		SH. SIZE	B
		SCALE	X:X

REV. NO.	DATE	DESCRIPTION OF REVISION	BY	APP
01	7/19/2021	Changed Pop Rivets to VHB Tape	DMR	