

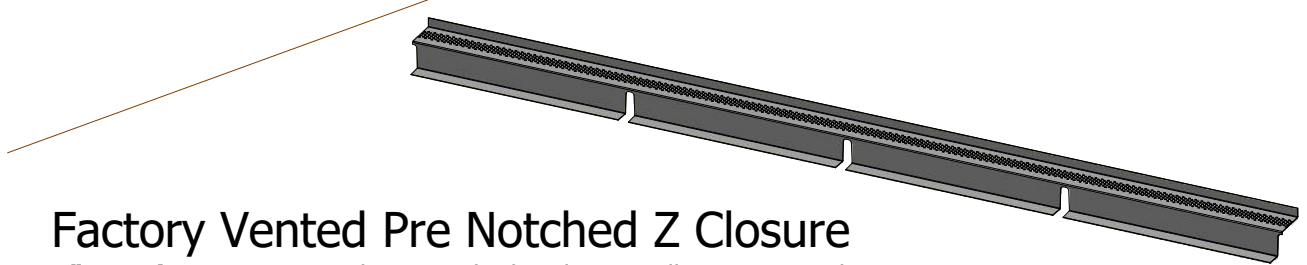
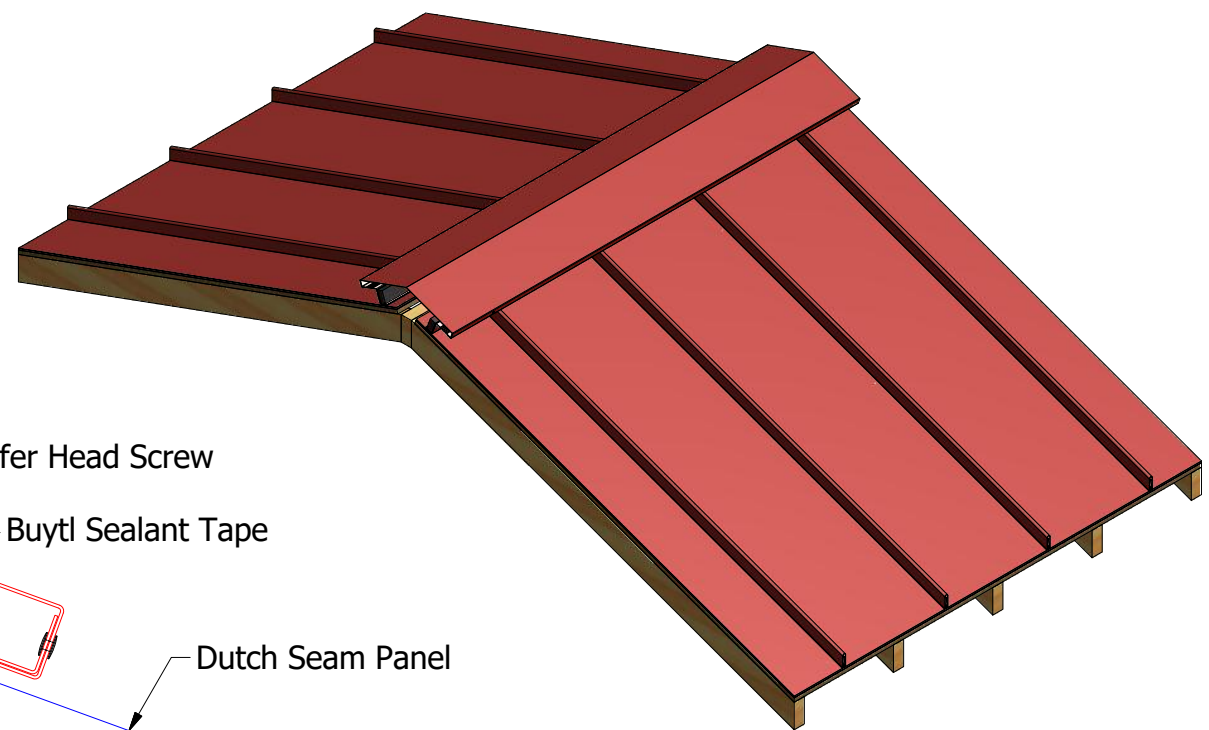


**Note:** Start/End Vented Z Closure runs with at least 2'-0" of Non-Vent Z Closures.

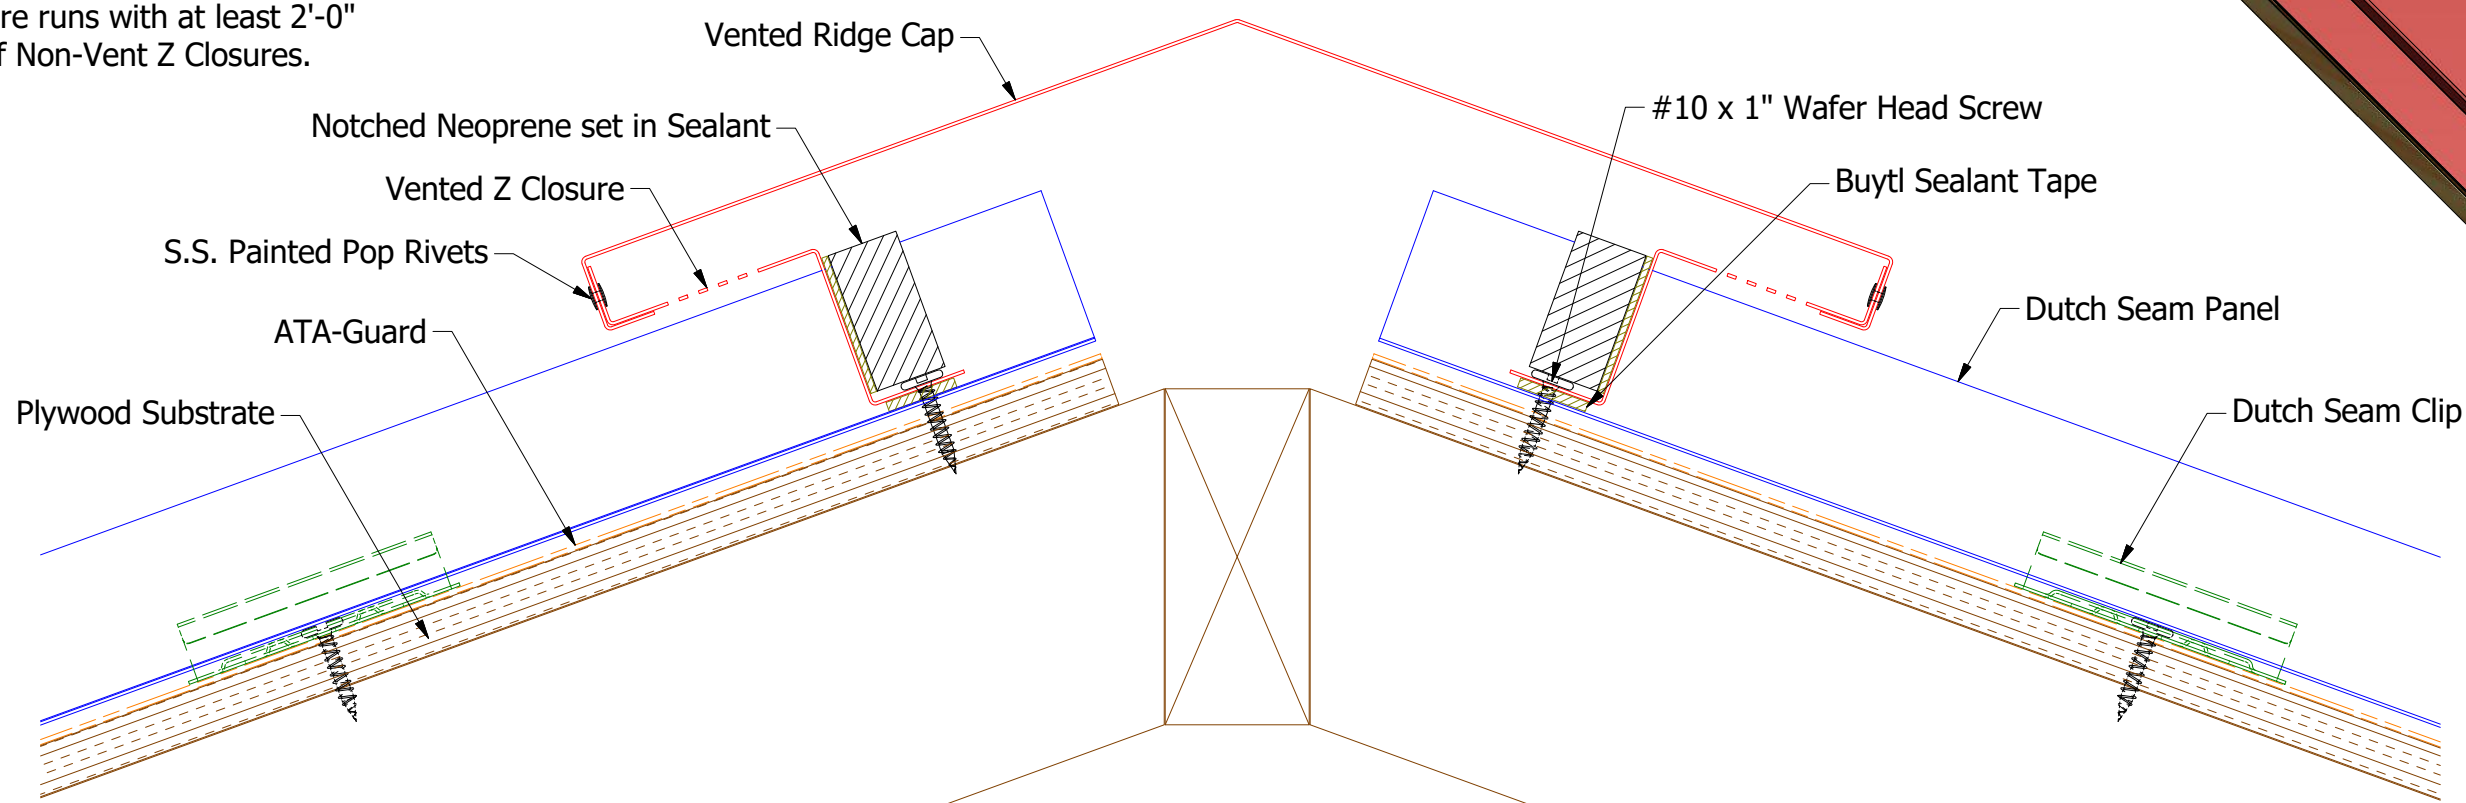


**Factory Vented Pre Notched Z Closure**

- 11" Panel** - Factory Vented Pre Notched Z Closure will cover 5 Panels.
- 15" Panel** - Factory Vented Pre Notched Z Closure will cover 4 Panels.
- 19 1/4" Panel** - Factory Vented Pre Notched Z Closure will cover 3 Panels.

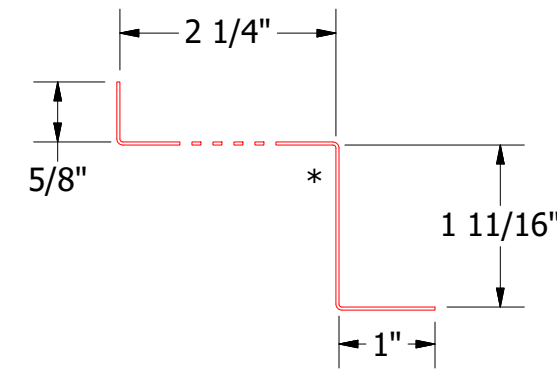

**MDA911-Vented Z Closure**

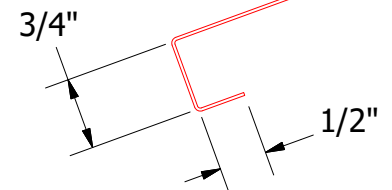

**Vented Ridge Cap**

- MDA322-2:12 to 6:12 Slope  
D1=7 1/4"
- MDA324-6:12 to 9:12 Slope  
D1=8 1/4"
- MDA326-9:12 to 12:12 Slope  
D1=9 1/4"

Note: \* denotes color side.

**Note:** Neoprene Closures are not required if Factory Pre Notched Z Closures are utilized.

**ATAS** ATAS INTERNATIONAL, INC  
 Allentown PA  
 610-395-8445  
 Mesa AZ  
 480-558-7210

**TITLE** Dutch Seam Vented Ridge Detail

DWG. NO.	DR	KRK	DATE	2/5/2015
APP	DATE			
MATERIAL	SH. SIZE	B	SCALE	X:X
REV. NO.	DATE	DESCRIPTION OF REVISION	BY	APP
01	5/29/2019	Updated Clip Information	AJZ	KRK