





Horizontal Panel

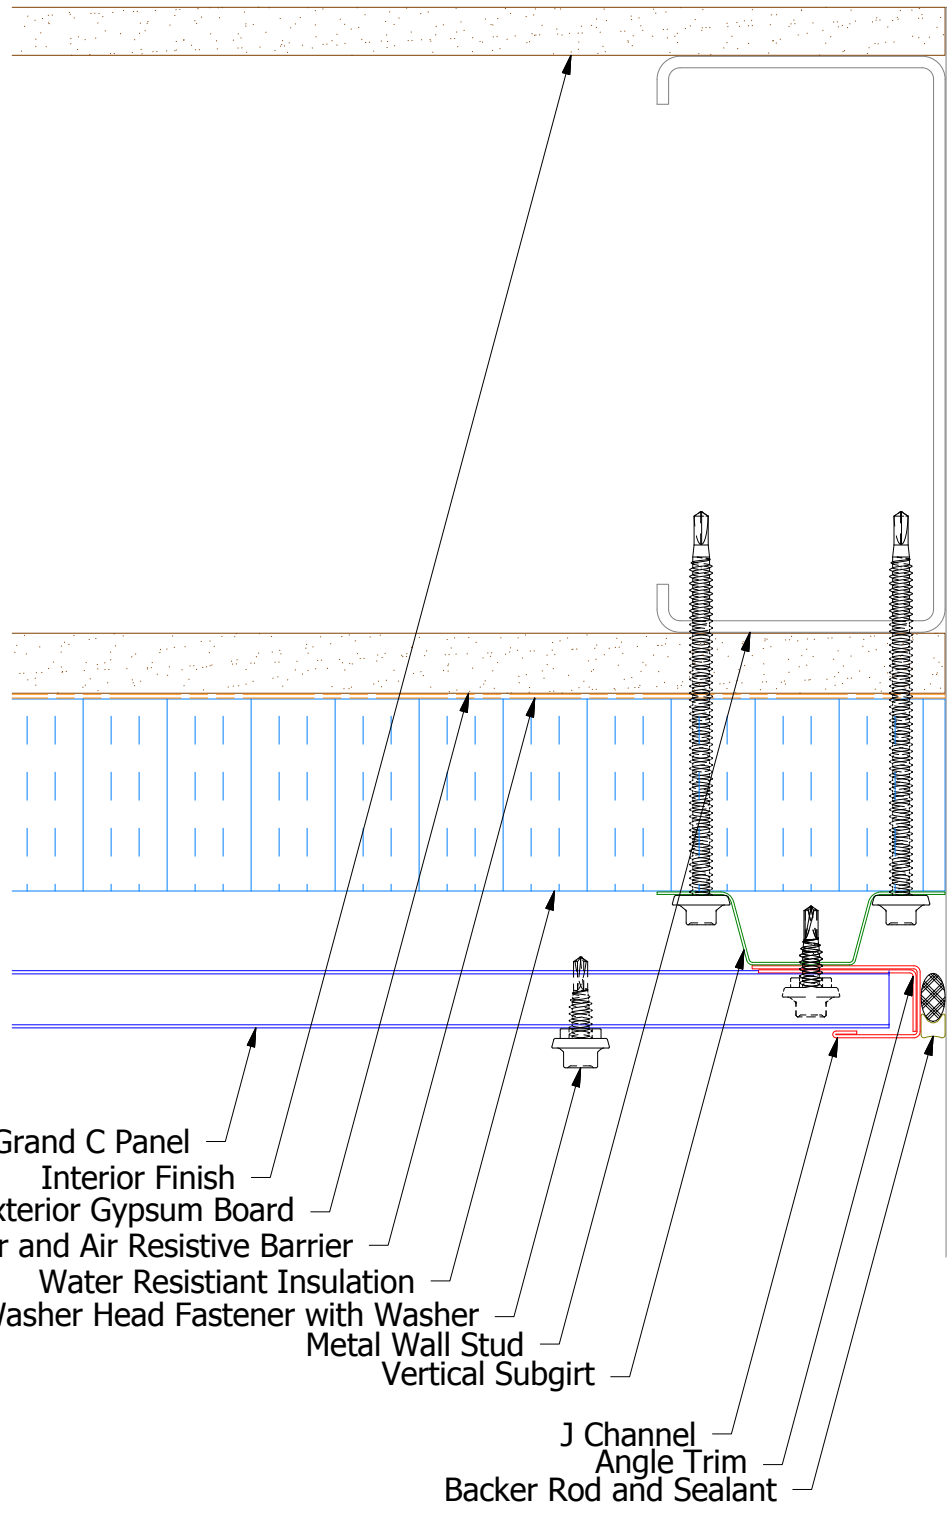


- Grand C Panel
- Interior Finish
- Exterior Gypsum Board
- Water and Air Resistive Barrier
- Water Resistant Insulation
- #14 x 7/8" Painted Hex Washer Head Fastener with Washer
- Metal Wall Stud
- Vertical Subgirt
- J Channel
- Angle Trim
- Backer Rod and Sealant

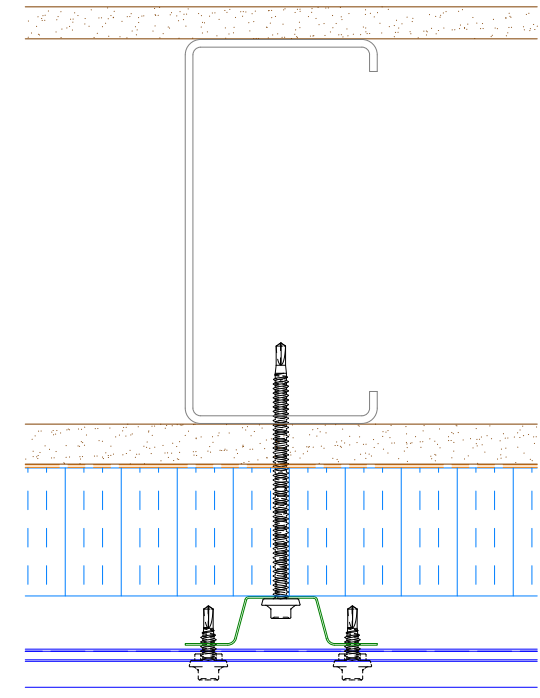

Alternate Subgirt Orientation (NTS)

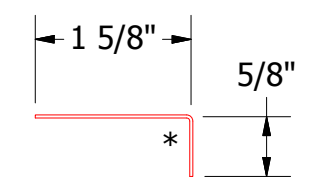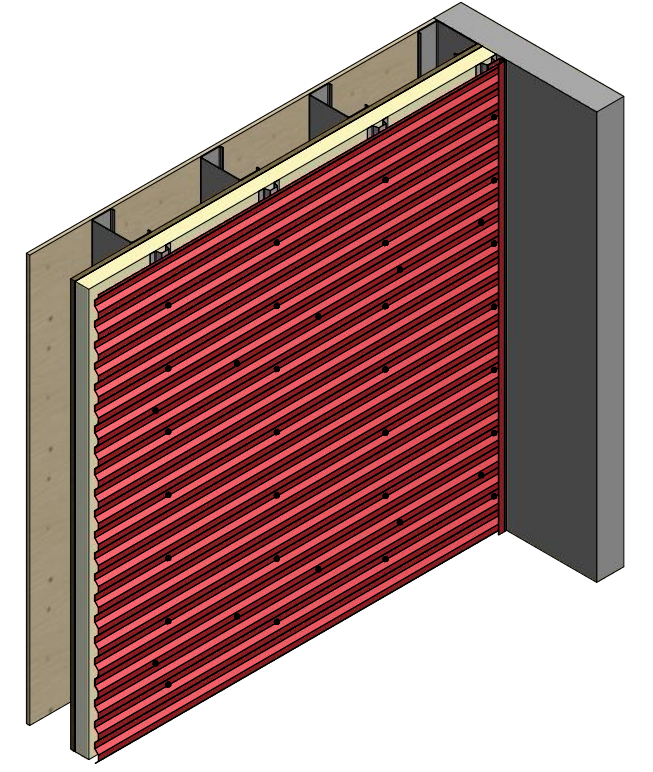

BGA680-Angle Trim

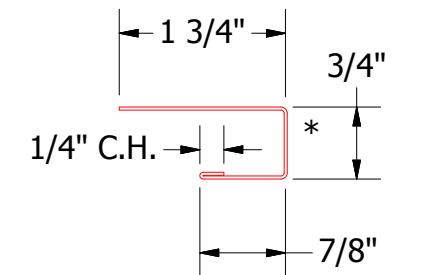

BGA034-J Channel

ATAS ATAS INTERNATIONAL, INC
 Allentown PA
 610-395-8445
 Mesa AZ
 480-558-7210

TITLE Grand C Panel Open Endwall Detail			
DWG. NO.	DR	DATE	9/12/2016
	DMR	DATE	
MATERIAL	APP	DATE	
SH. SIZE	B	SCALE	X:X

REV. NO.	DATE	DESCRIPTION OF REVISION	BY	APP