

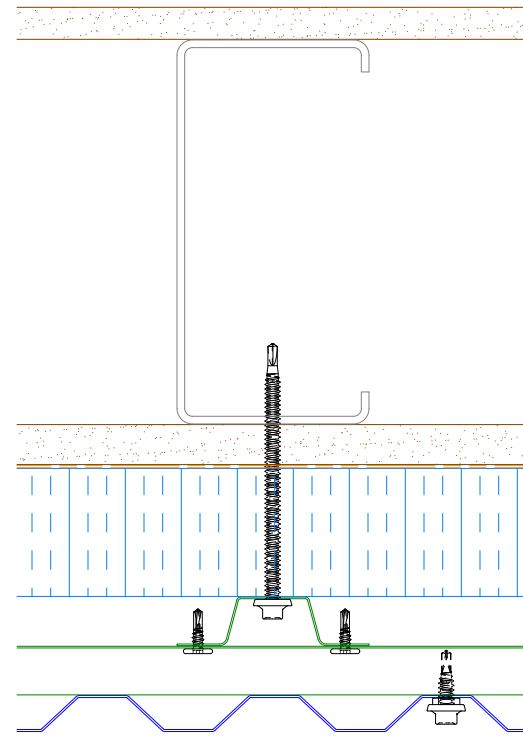


# Vertical Panel

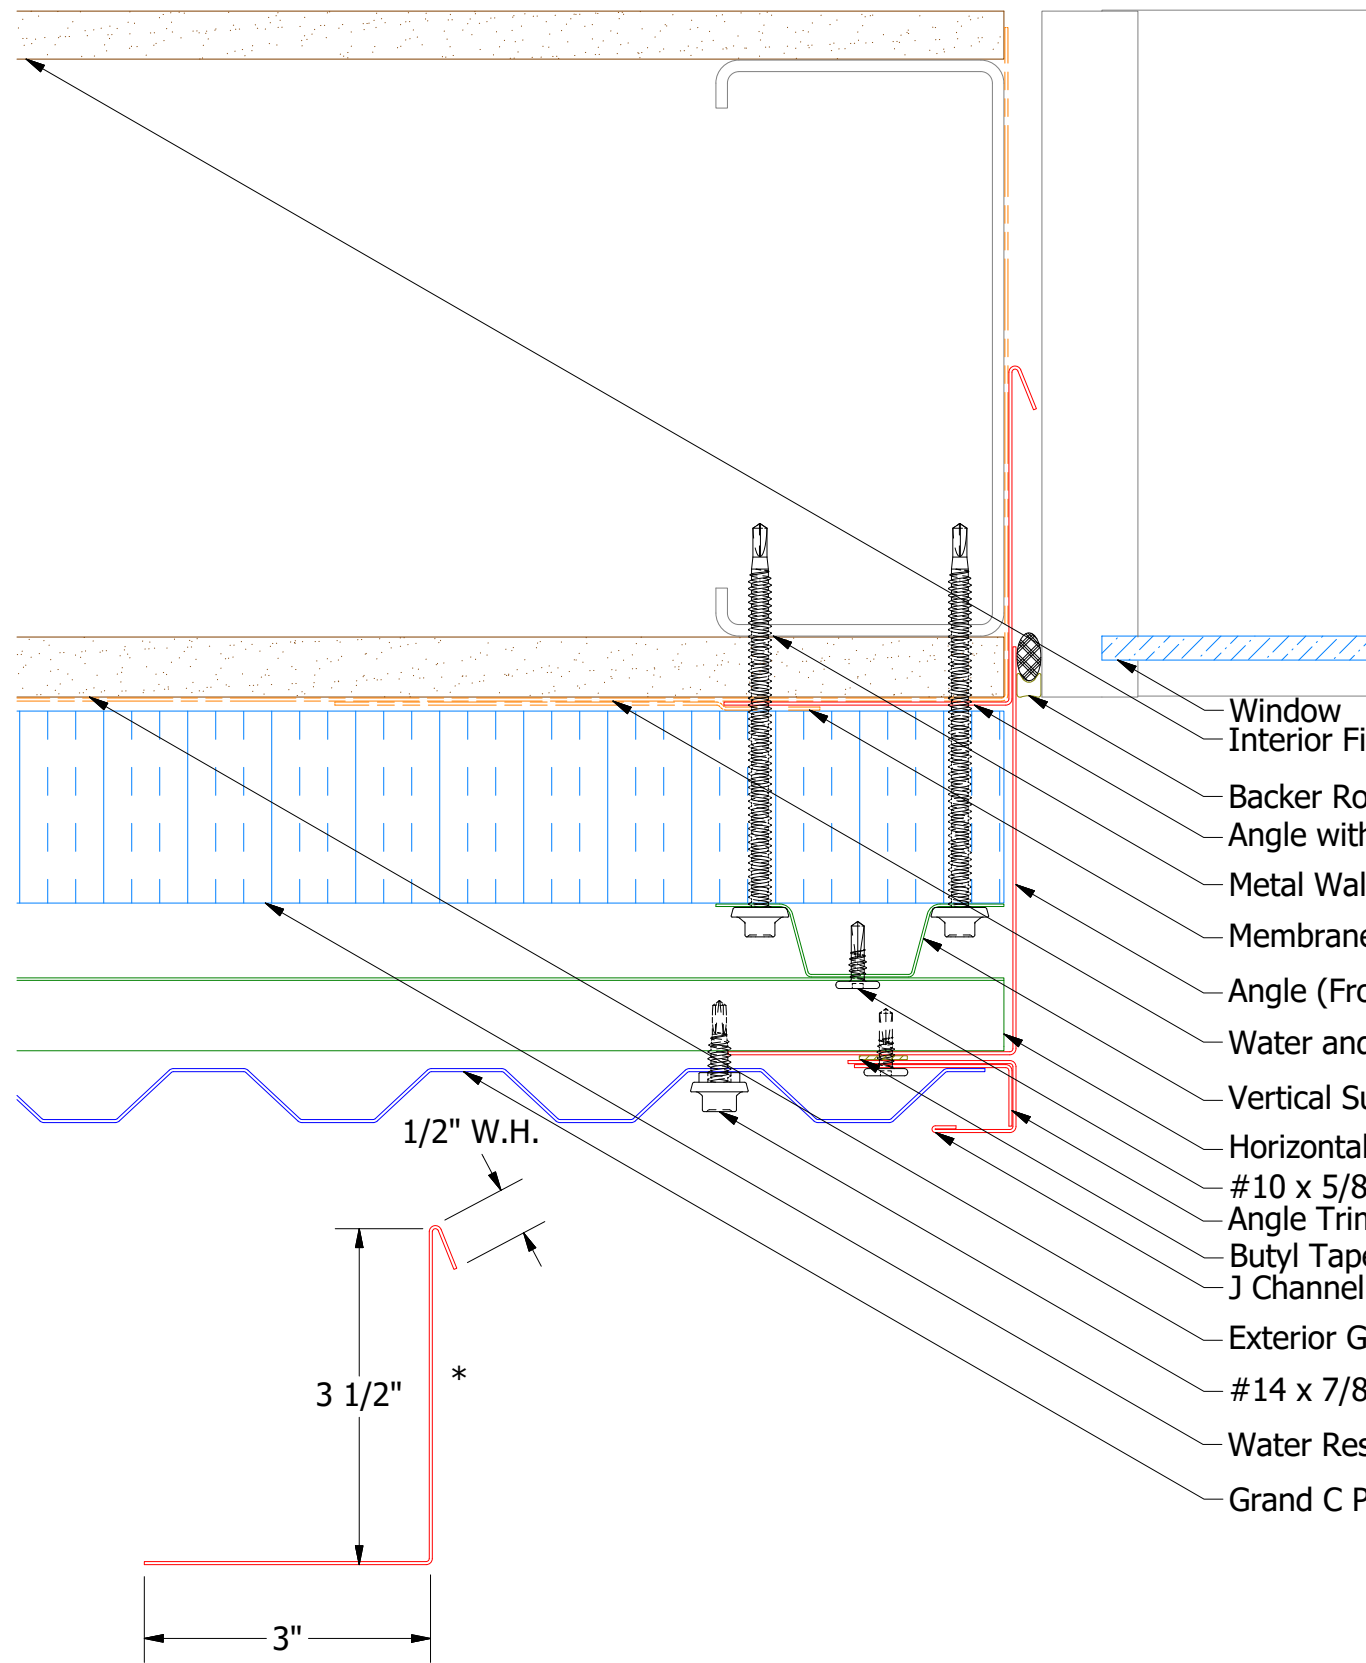


Alternate Subgirt Orientation (NTS)

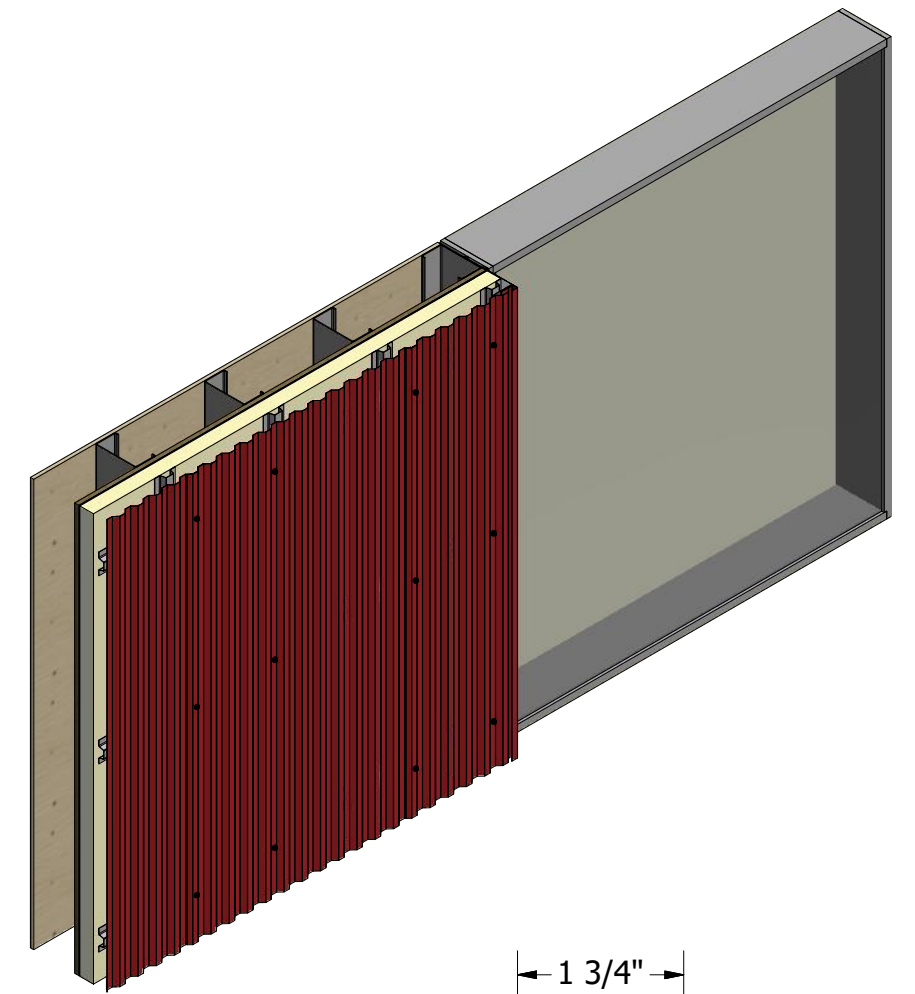


- Window Interior Finish
- Backer Rod and Sealant
- Angle with Return
- Metal Wall Stud
- Membrane Strip over Angle with Return
- Angle (From Flatstock)
- Water and Air Resistive Barrier
- Vertical Subgirt
- Horizontal Subgirt
- #10 x 5/8" Wafer Head Fastener
- Angle Trim
- Butyl Tape
- J Channel
- Exterior Gypsum Board
- #14 x 7/8" Painted Hex Washer Head Fastener with Washer
- Water Resistant Insulation
- Grand C Panel

BGA683-Angle with Return


Note: \* denotes color side.

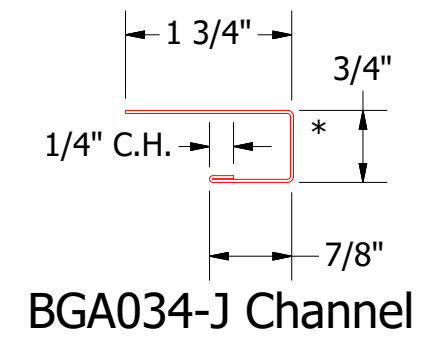

BGA034-J Channel

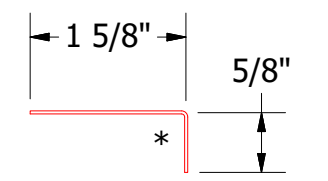

BGA680-Angle Trim

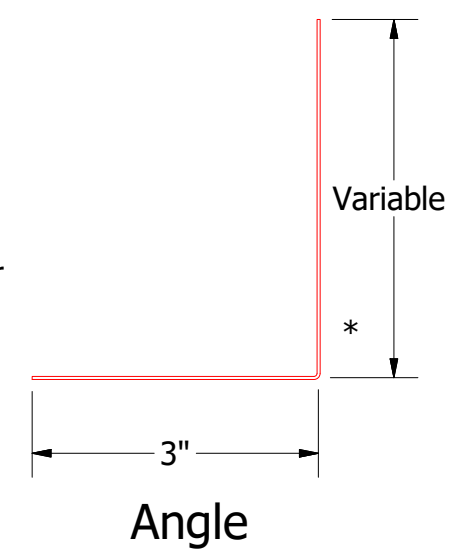

Angle

REV. NO.		DATE		DESCRIPTION OF REVISION		BY	APP	TITLE		DR	DATE
								Grand C Panel Open Jamb Detail		DMR	9/14/2016
								MATERIAL		APP	DATE
								SH. SIZE		B	SCALE
											X:X


**ATAS INTERNATIONAL, INC**  
 Allentown PA  
 610-395-8445  
 Mesa AZ  
 480-558-7210