
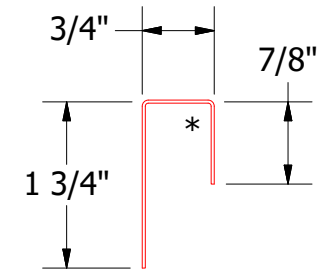
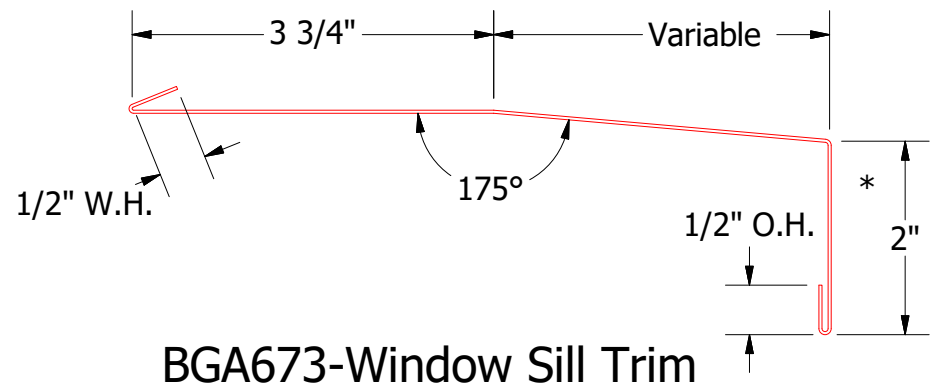
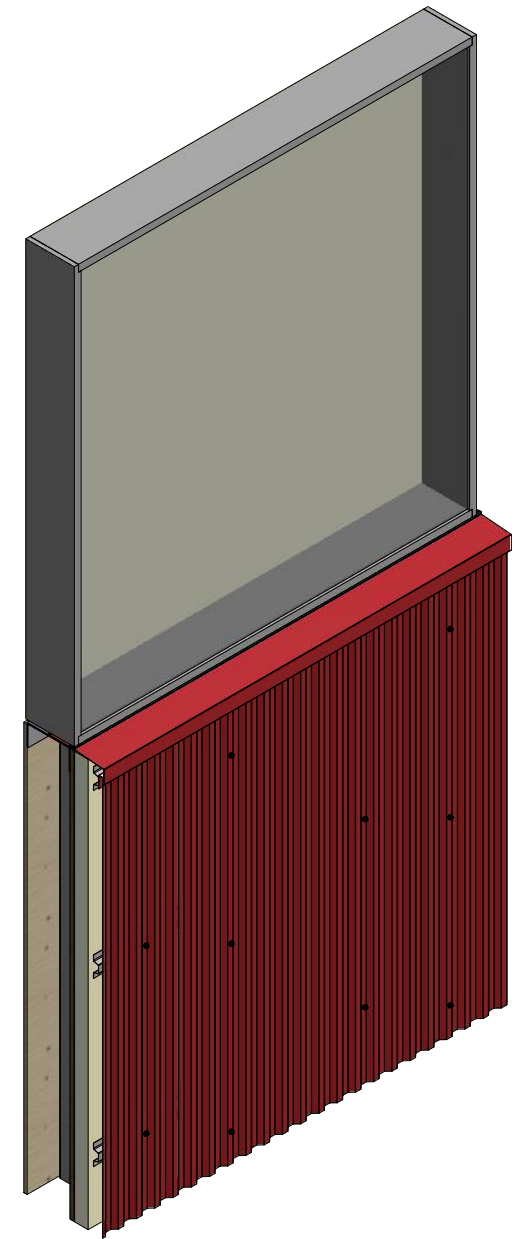


# Vertical Panel

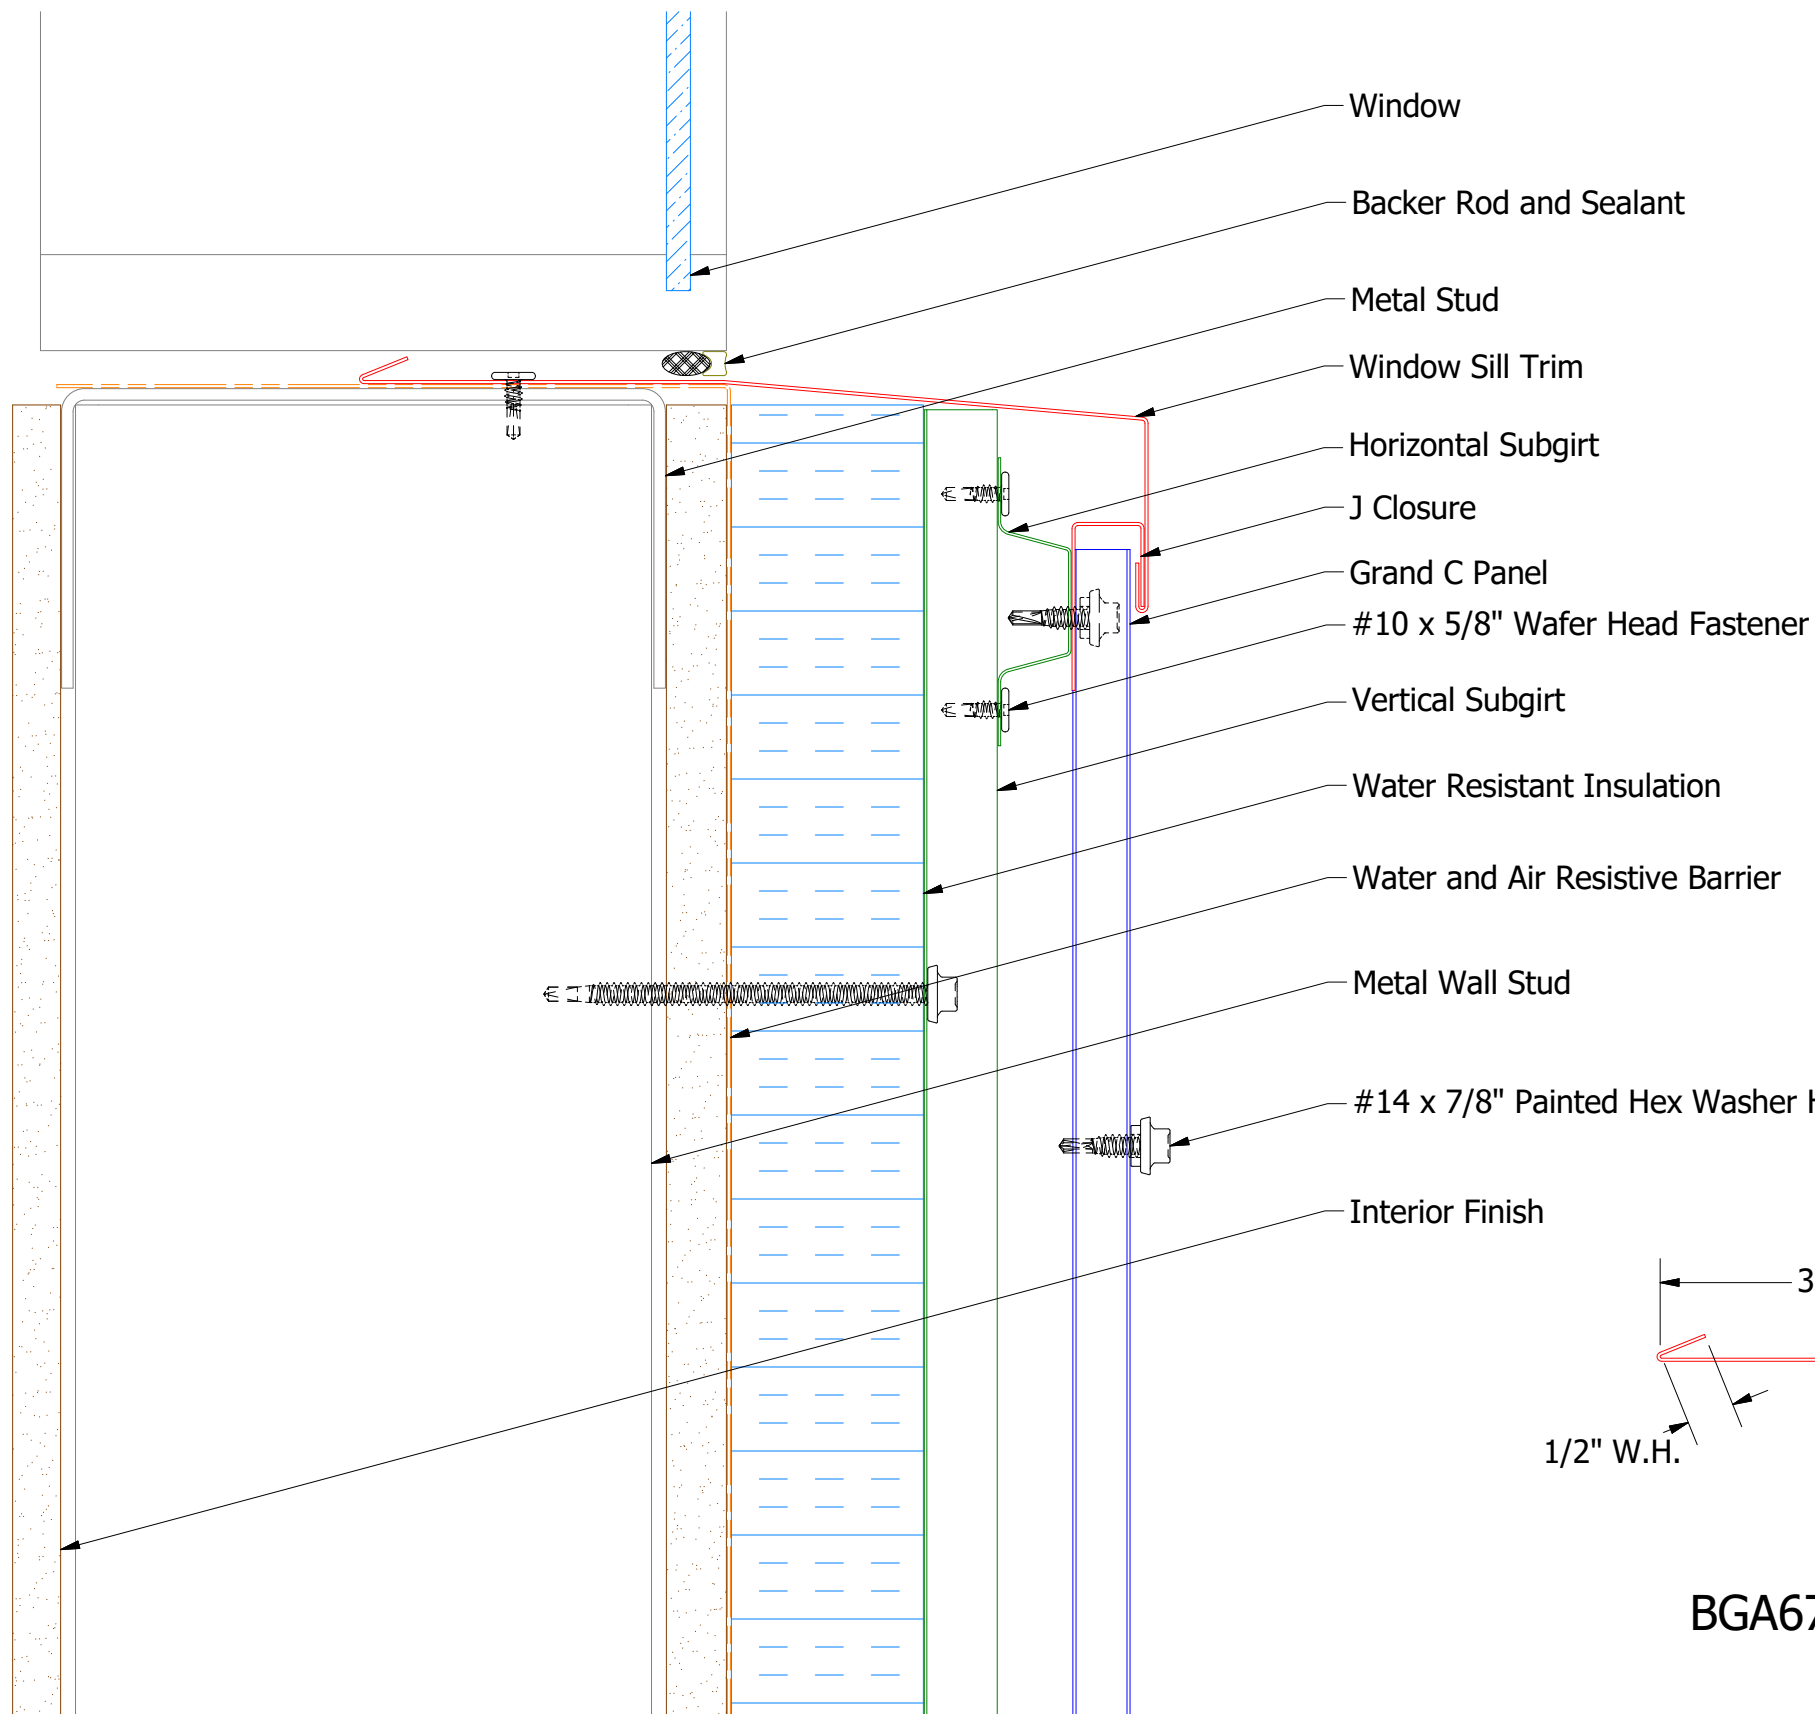

**BGA270-J Closure**

**BGA673-Window Sill Trim**

**ATAS** ATAS INTERNATIONAL, INC  
 Allentown PA  
 610-395-8445  
 Mesa AZ  
 480-558-7210

TITLE		Grand C Panel Window Sill Detail	
DWG. NO.	DR	DATE	9/16/2016
	DMR		
MATERIAL	APP	DATE	
	SH. SIZE	SCALE	X:X
	B		

REV. NO.	DATE	DESCRIPTION OF REVISION	BY	APP