

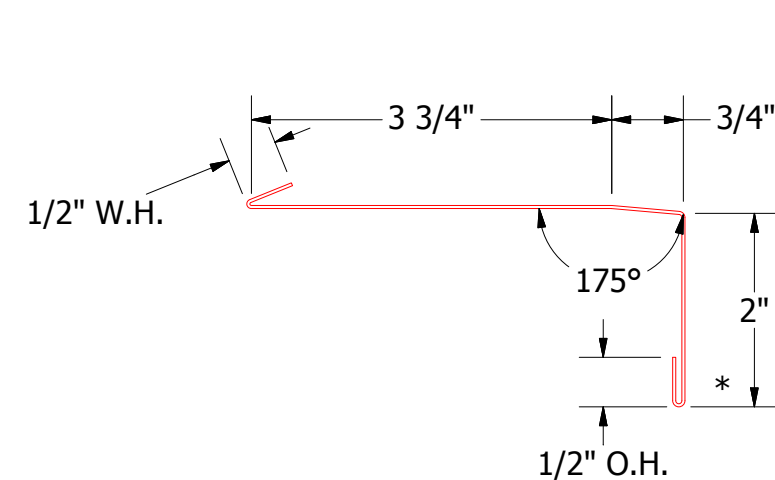
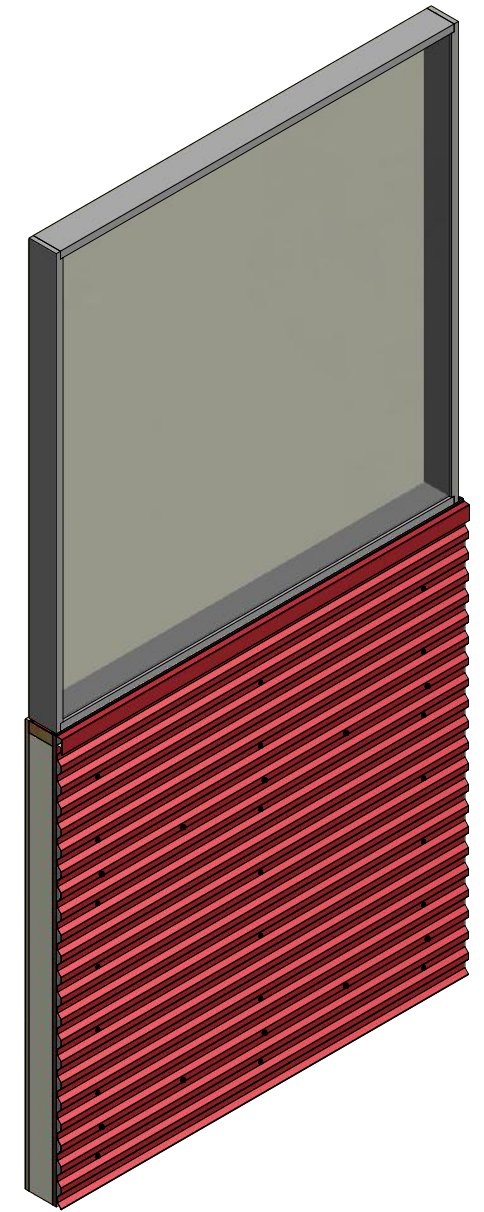


Horizontal Panel

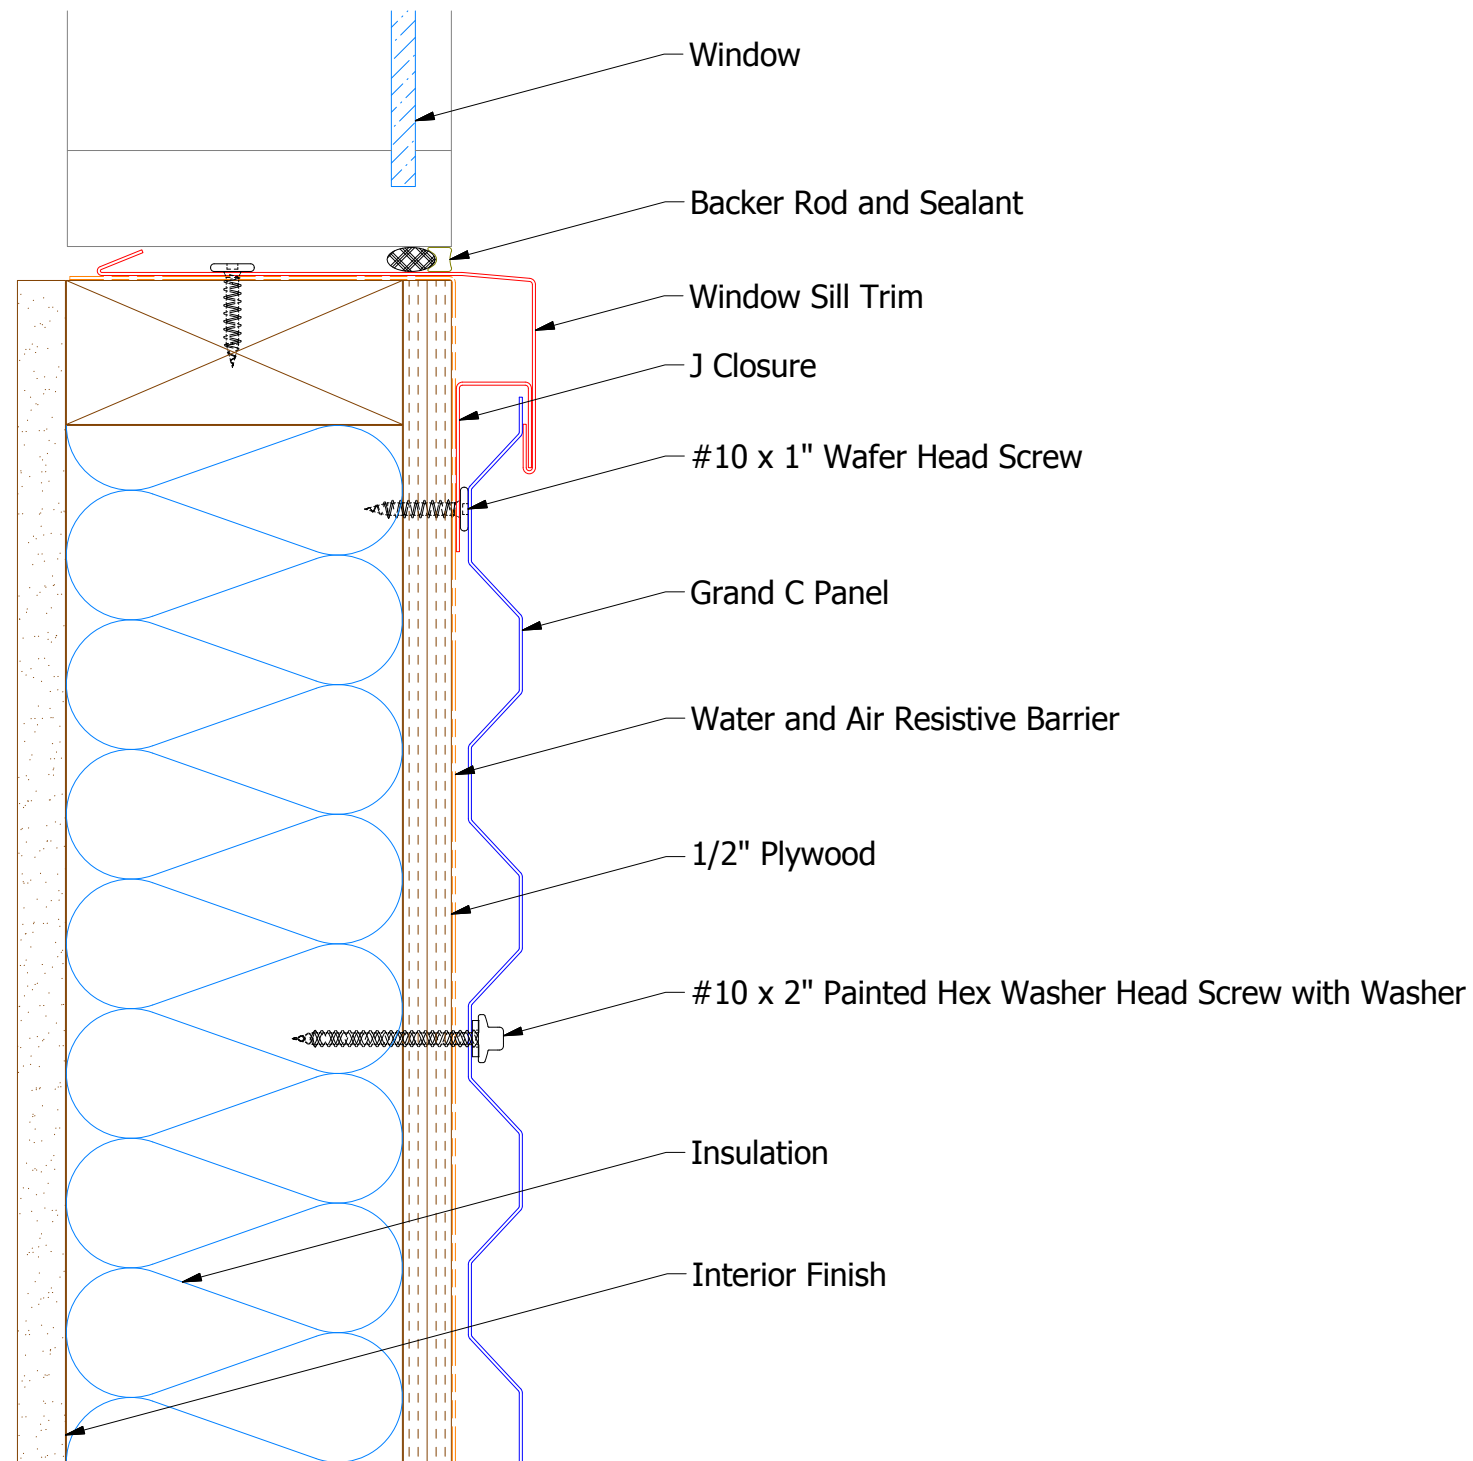

BGA670 - Window Sill Trim

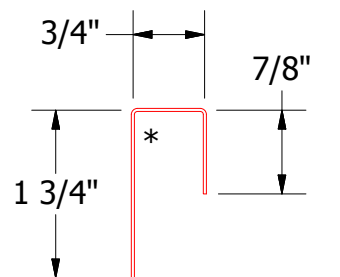

BGA270 - J Closure

ATAS ATAS INTERNATIONAL, INC
 Allentown PA
 610-395-8445
 Mesa AZ
 480-558-7210

TITLE **Grand C Window Sill Detail**

REV. NO.	DATE	DESCRIPTION OF REVISION	BY	APP	DWG. NO.	DR	KRK	DATE	2/19/2016
						APP	DAS	DATE	8/8/16
						SH. SIZE	B	SCALE	X:X