

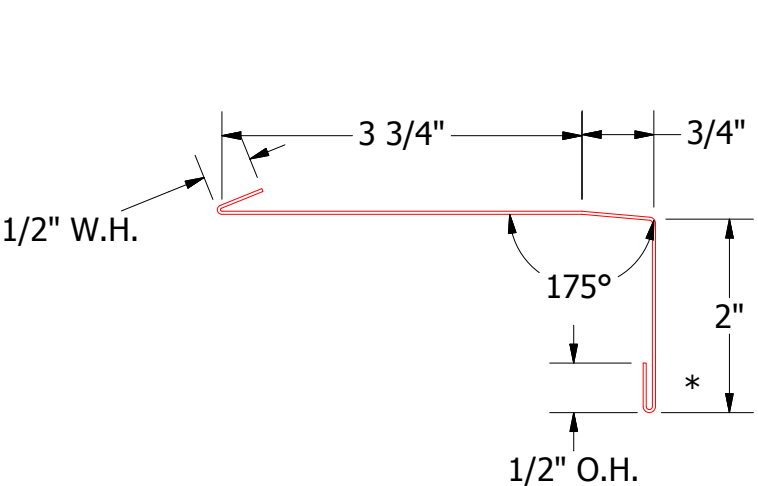
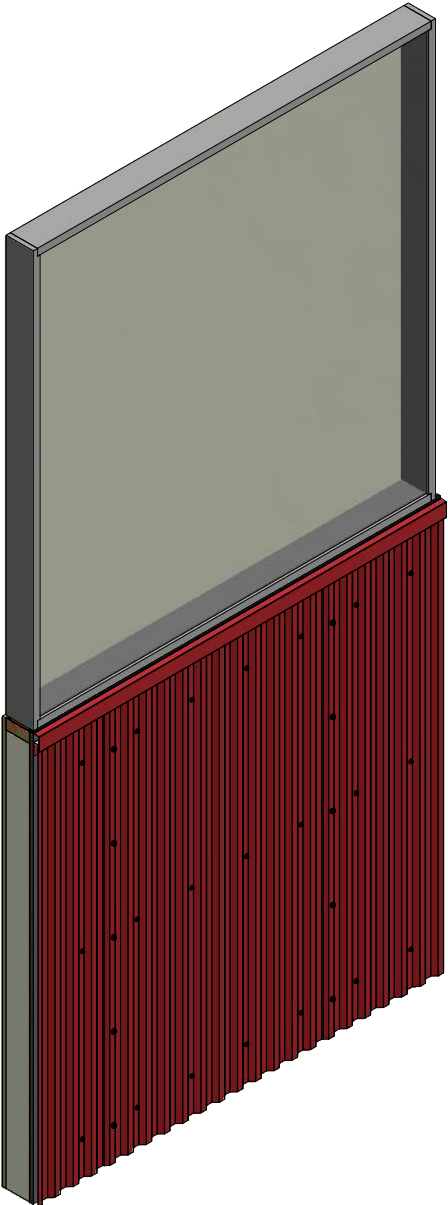



# Vertical Panel

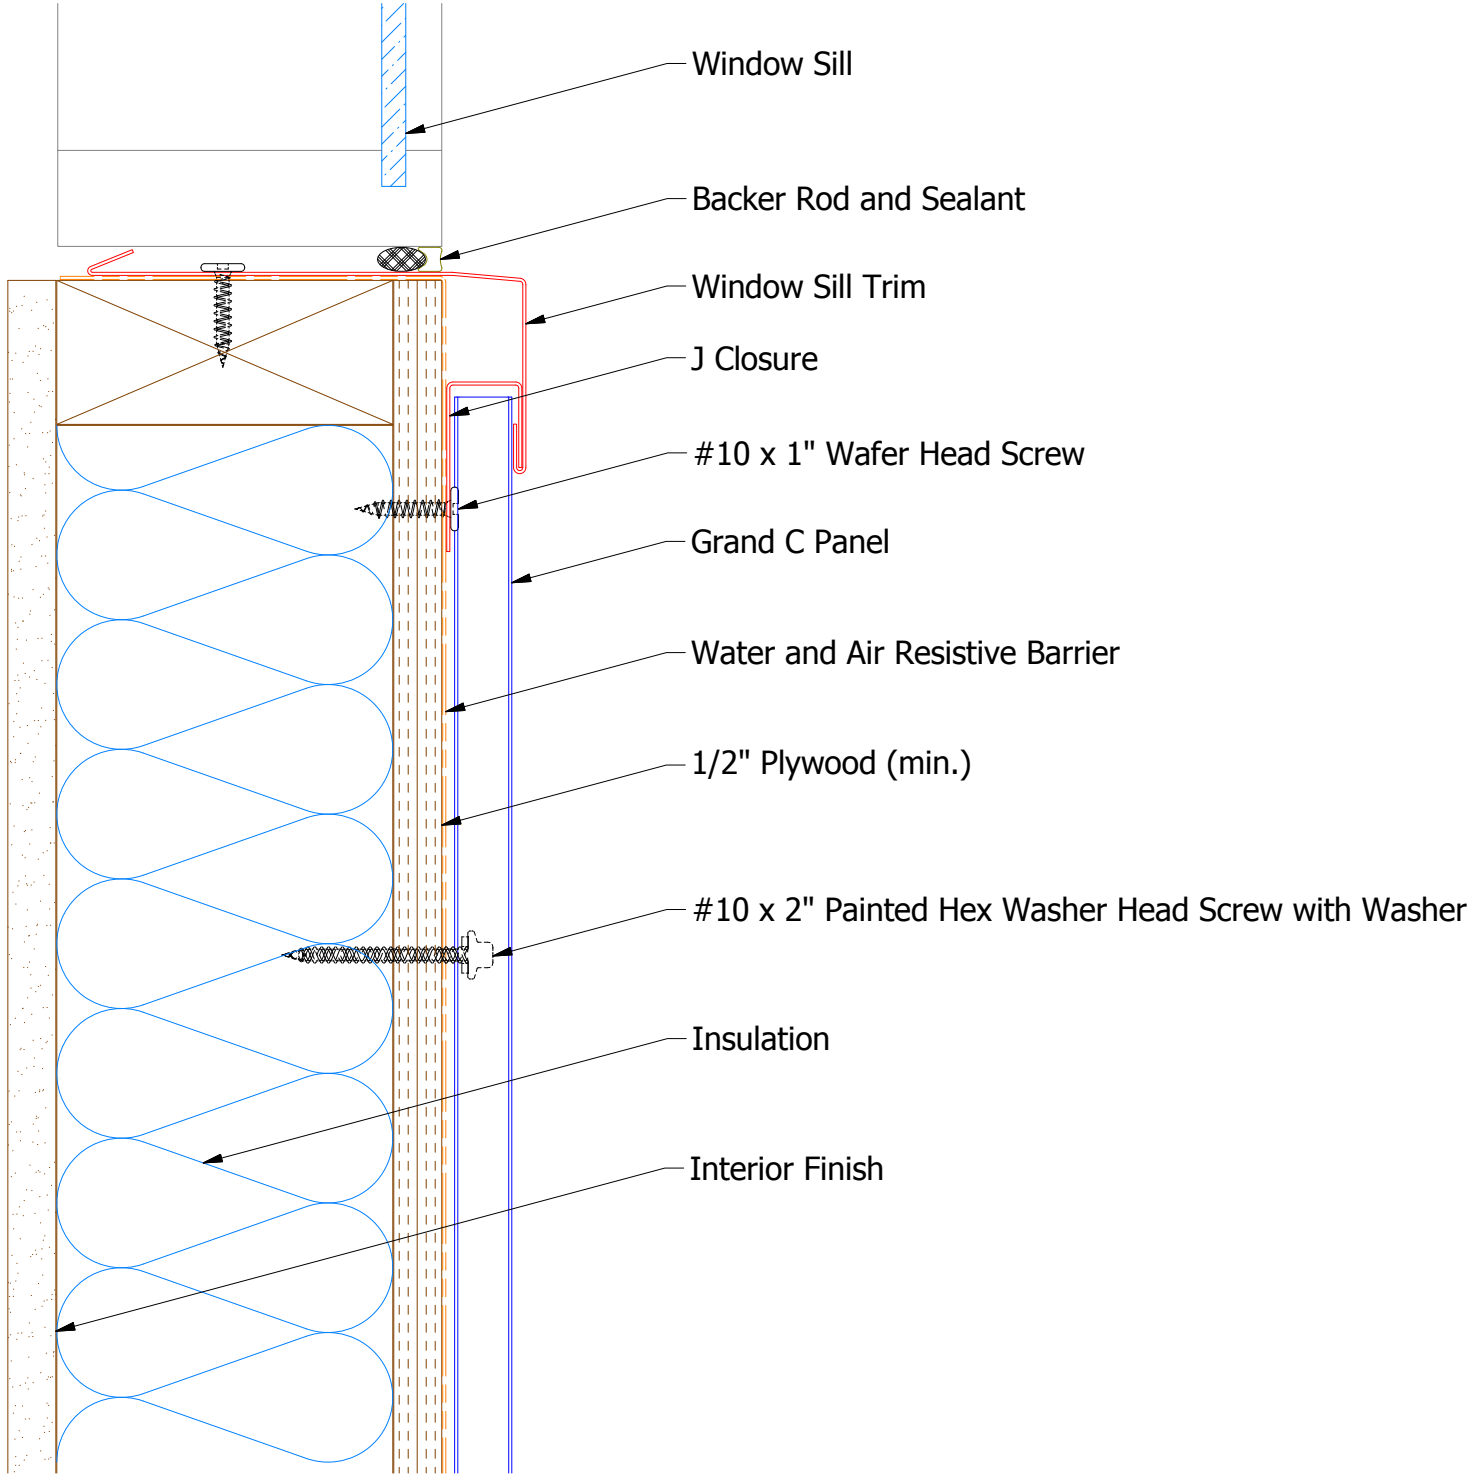

**BGA670 - Window Sill Trim**

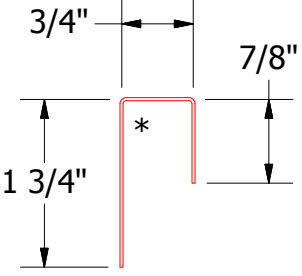

**BGA270 - J Closure**


**ATAS INTERNATIONAL, INC**  
 Allentown PA  
 610-395-8445  
 Mesa AZ  
 480-558-7210

**Grand C Window Sill Detail**  
 DWG. NO. DR KRK DATE 2/19/2016  
 APP DAS DATE 8/8/16  
 MATERIAL SH. SIZE B SCALE X:X

REV. NO.	DATE	DESCRIPTION OF REVISION	BY	APP