

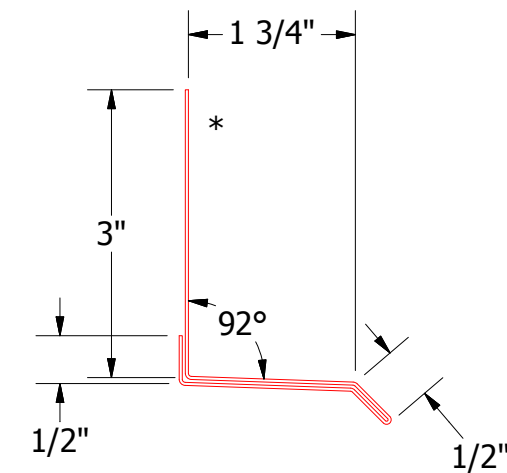
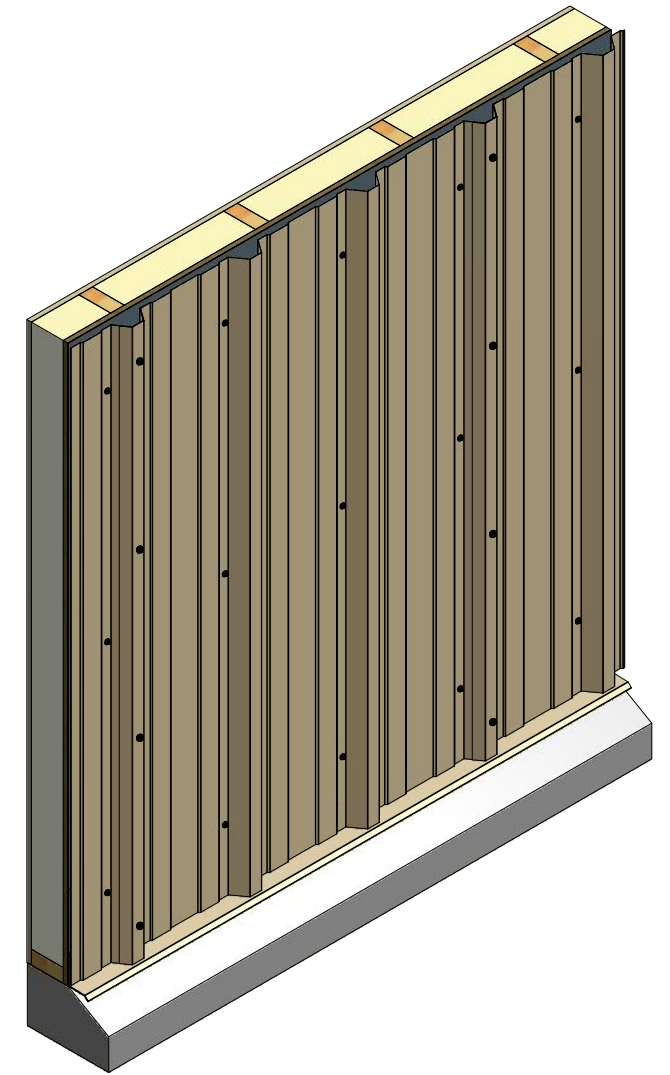


Vertical Panel

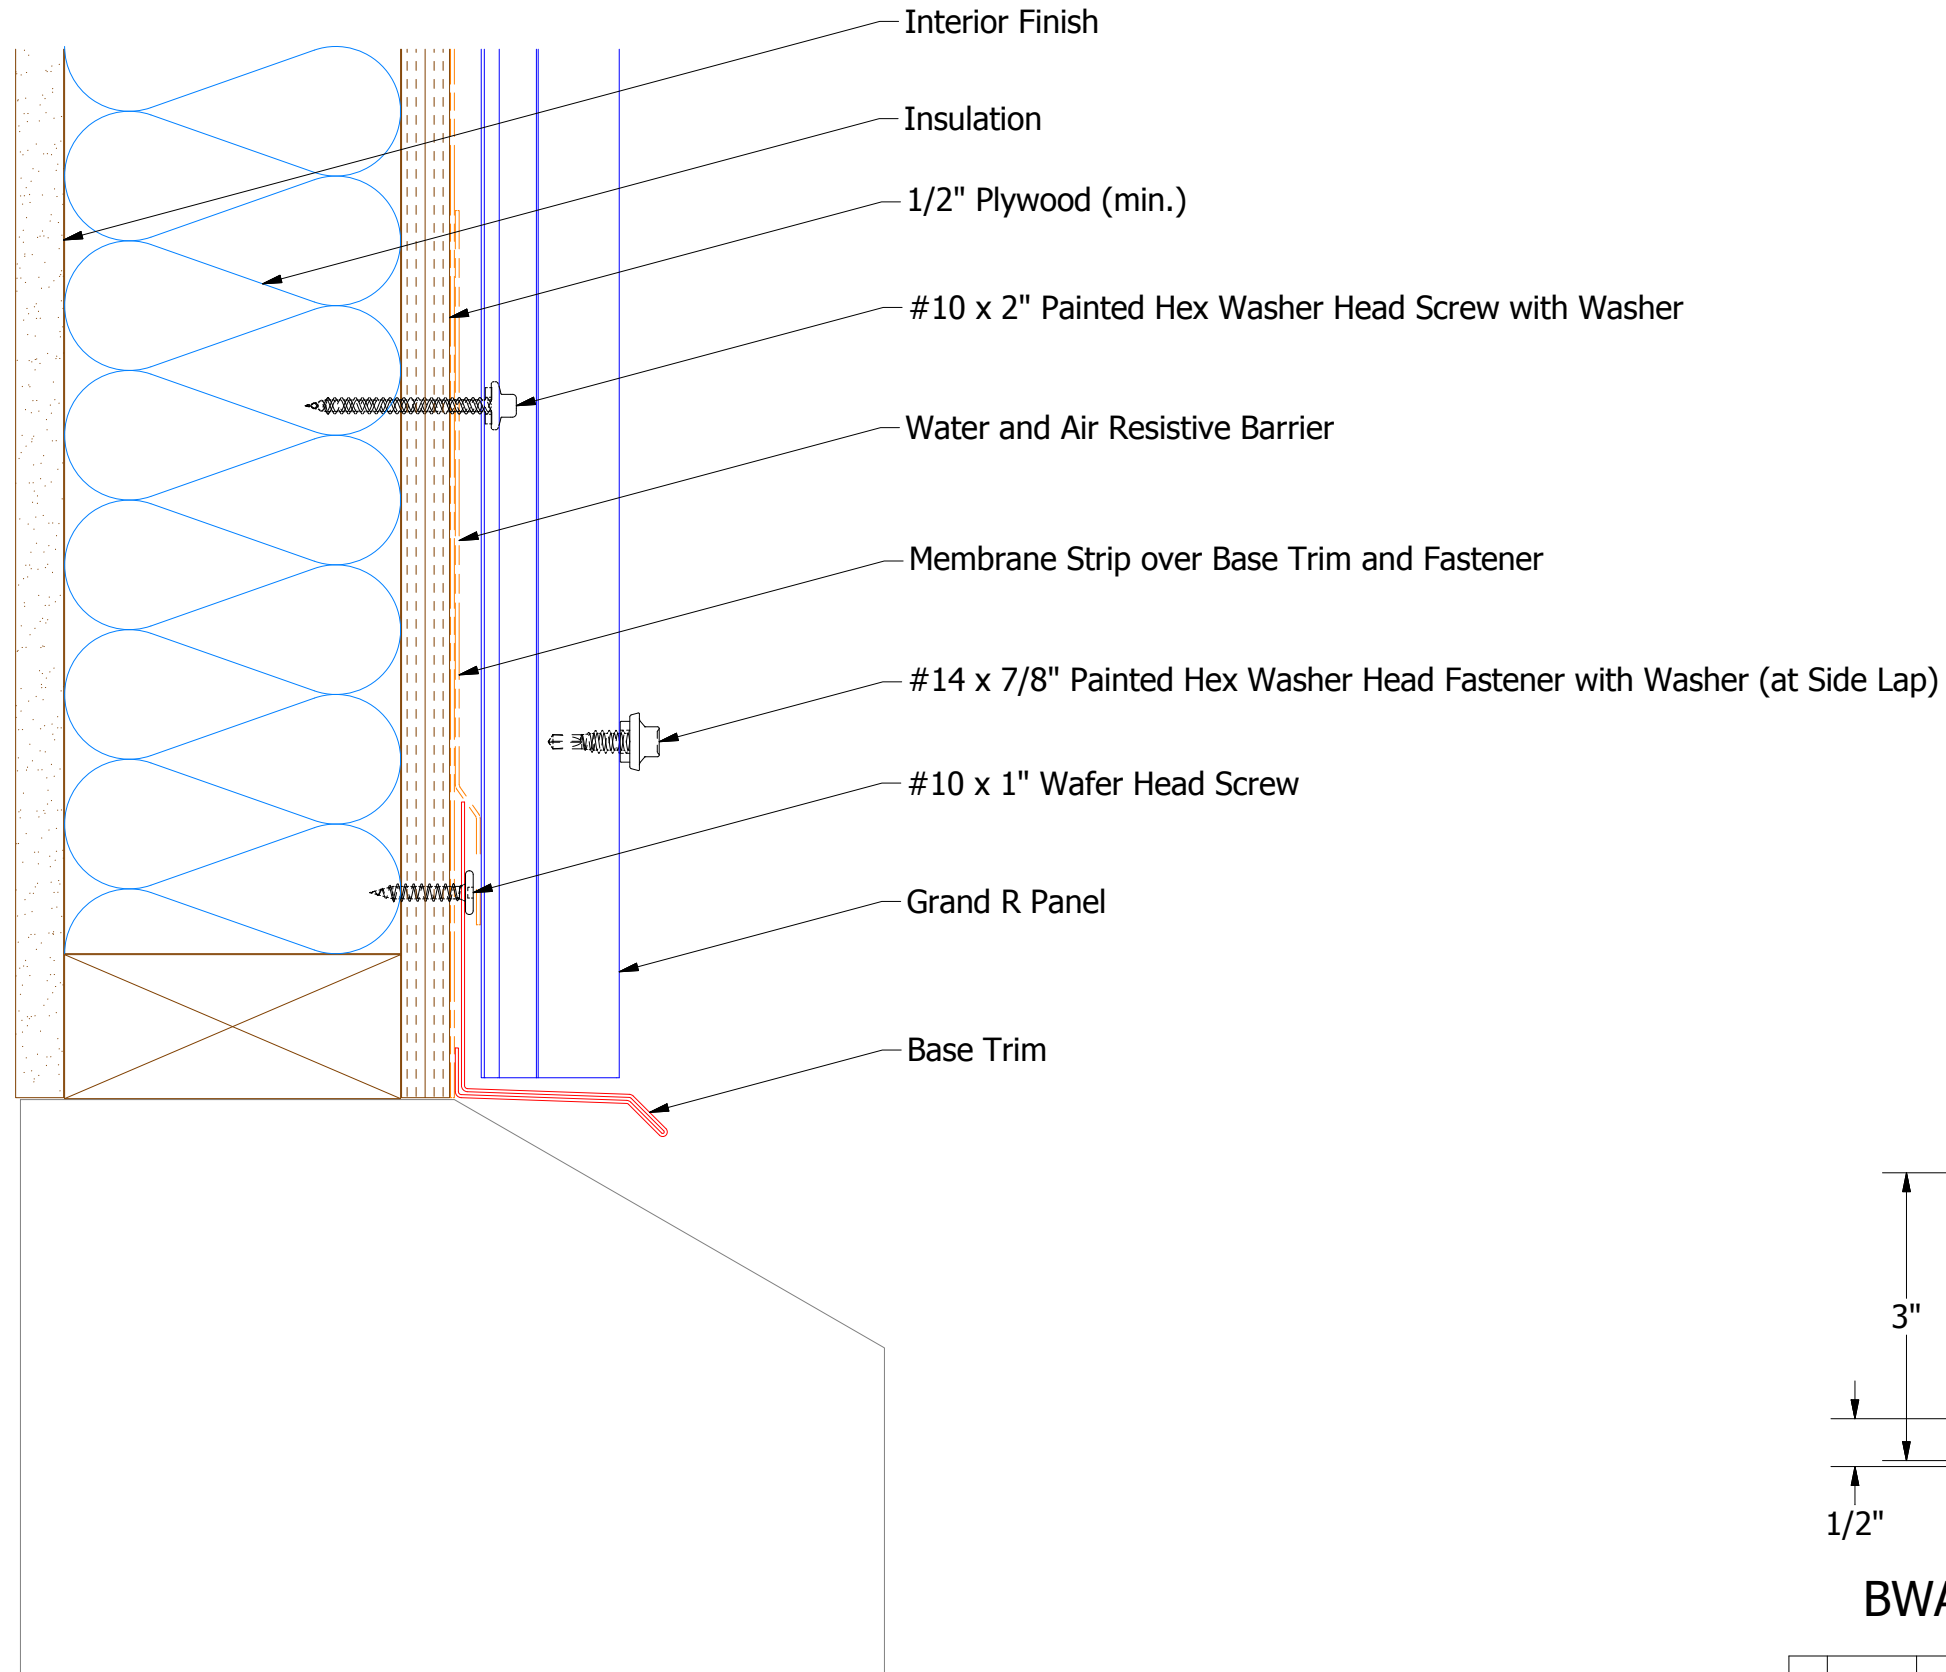

BWA661 - Base Trim

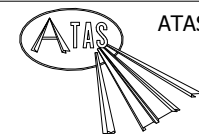

ATAS INTERNATIONAL, INC
 Allentown PA
 610-395-8445
 Mesa AZ
 480-558-7210

TITLE			Grand R Base Detail		
DWG. NO.		DR	KRK	DATE	2/3/2016
		APP	DAS	DATE	7/20/16
MATERIAL		SH. SIZE	B	SCALE	X:X

REV. NO.	DATE	DESCRIPTION OF REVISION	BY	APP