

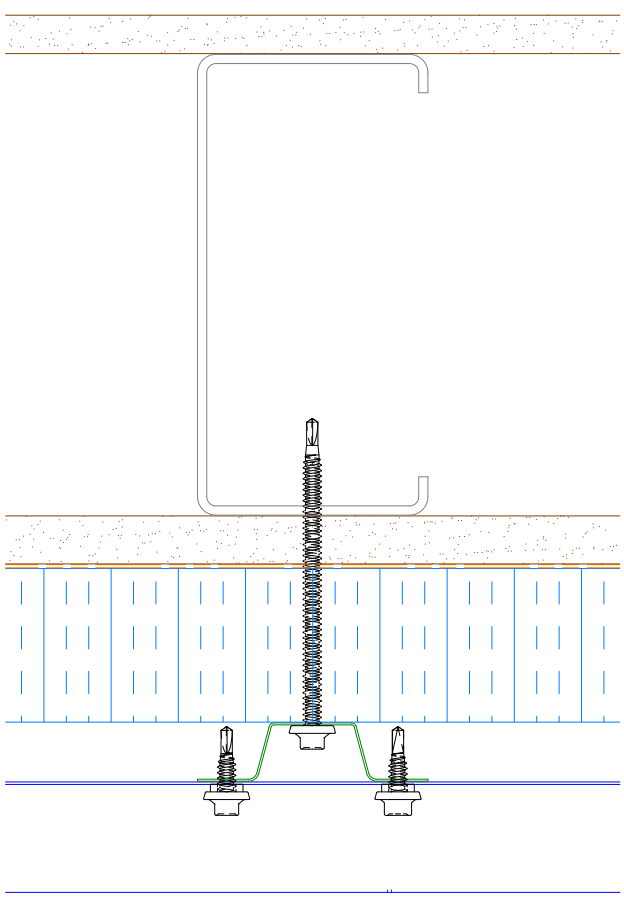
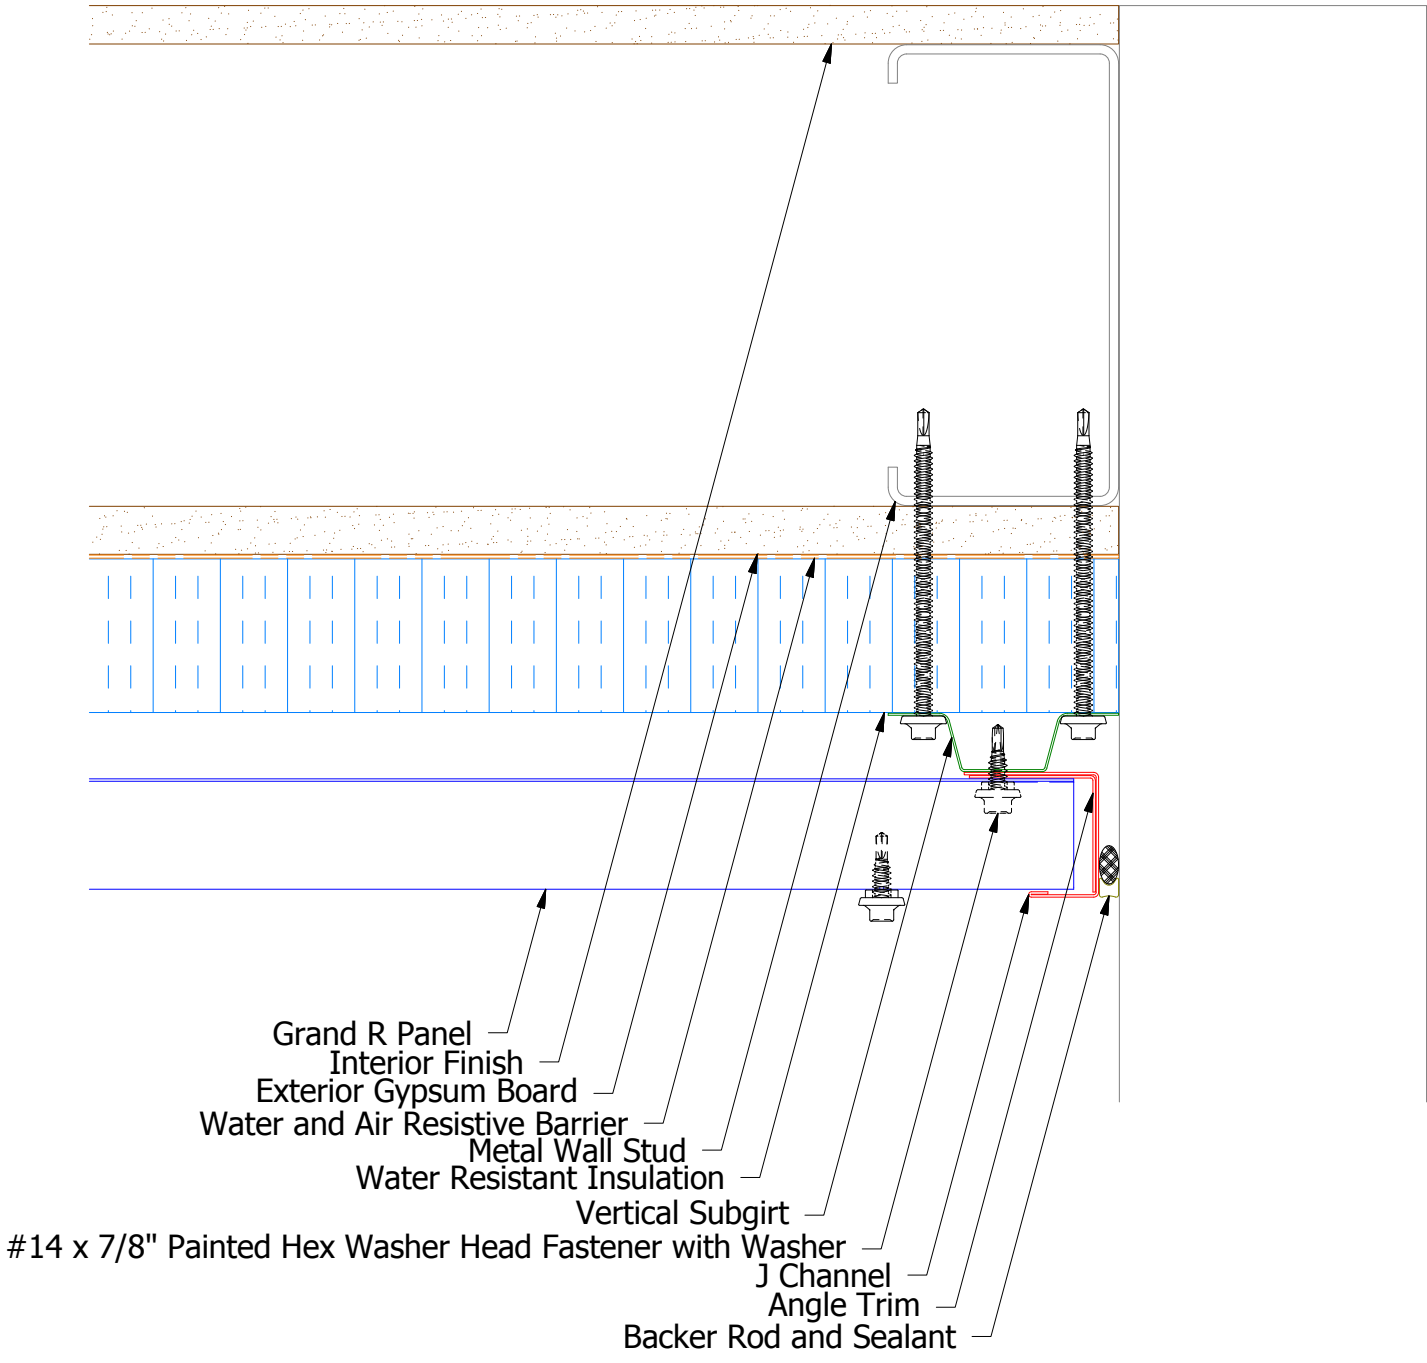


Horizontal Panel

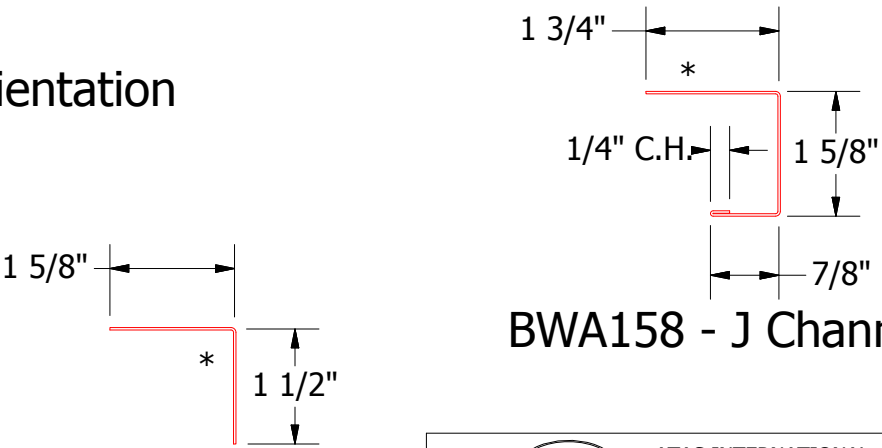

Alternative Subgirt Orientation

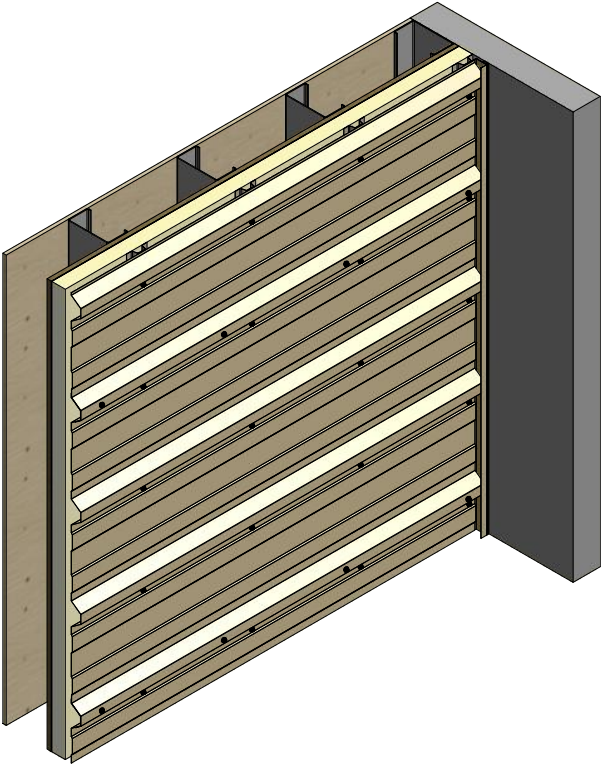

BWA158 - J Channel

BWA160 - Angle Trim



ATAS INTERNATIONAL, INC
Allentown PA
610-395-8445
Mesa AZ
480-558-7210

TITLE Grand R Panel Open Endwall Detail			
DWG. NO.		DR DMR	DATE 8/11/2016
MATERIAL		APP	DATE
REV. NO.	DATE	DESCRIPTION OF REVISION	BY APP
SH. SIZE B		SCALE X:X	

REV. NO.	DATE	DESCRIPTION OF REVISION	BY	APP