

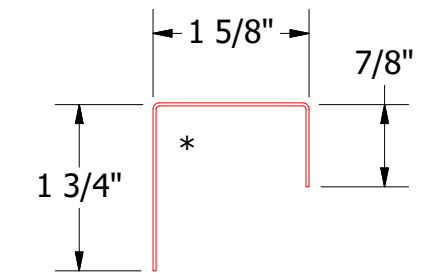


Horizontal Panel

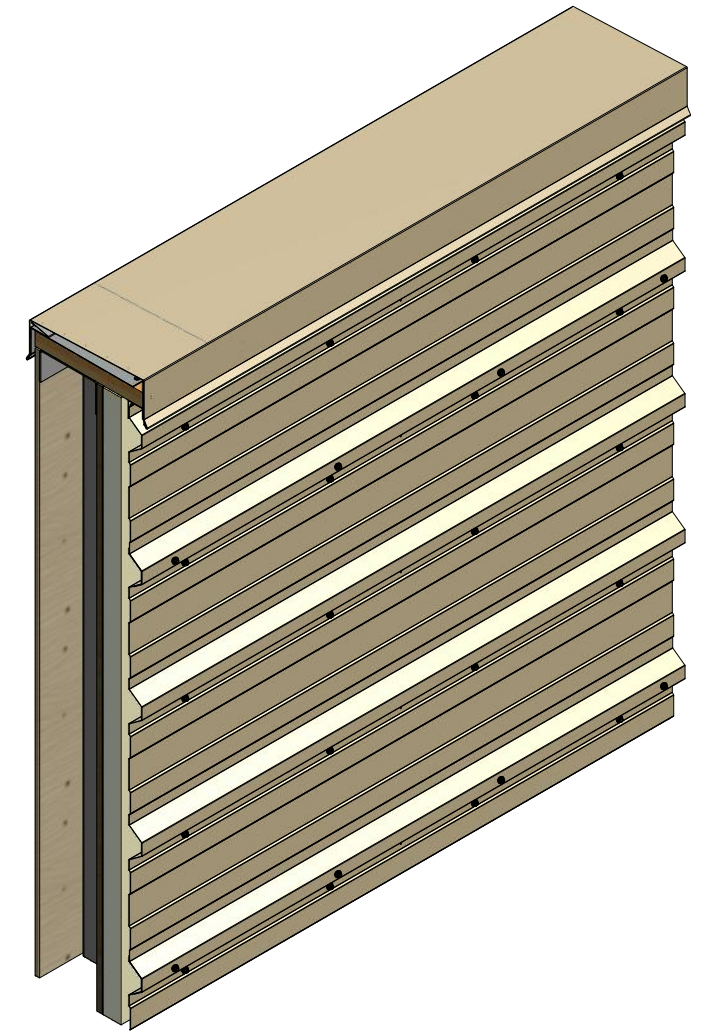

BWA270 - J Closure

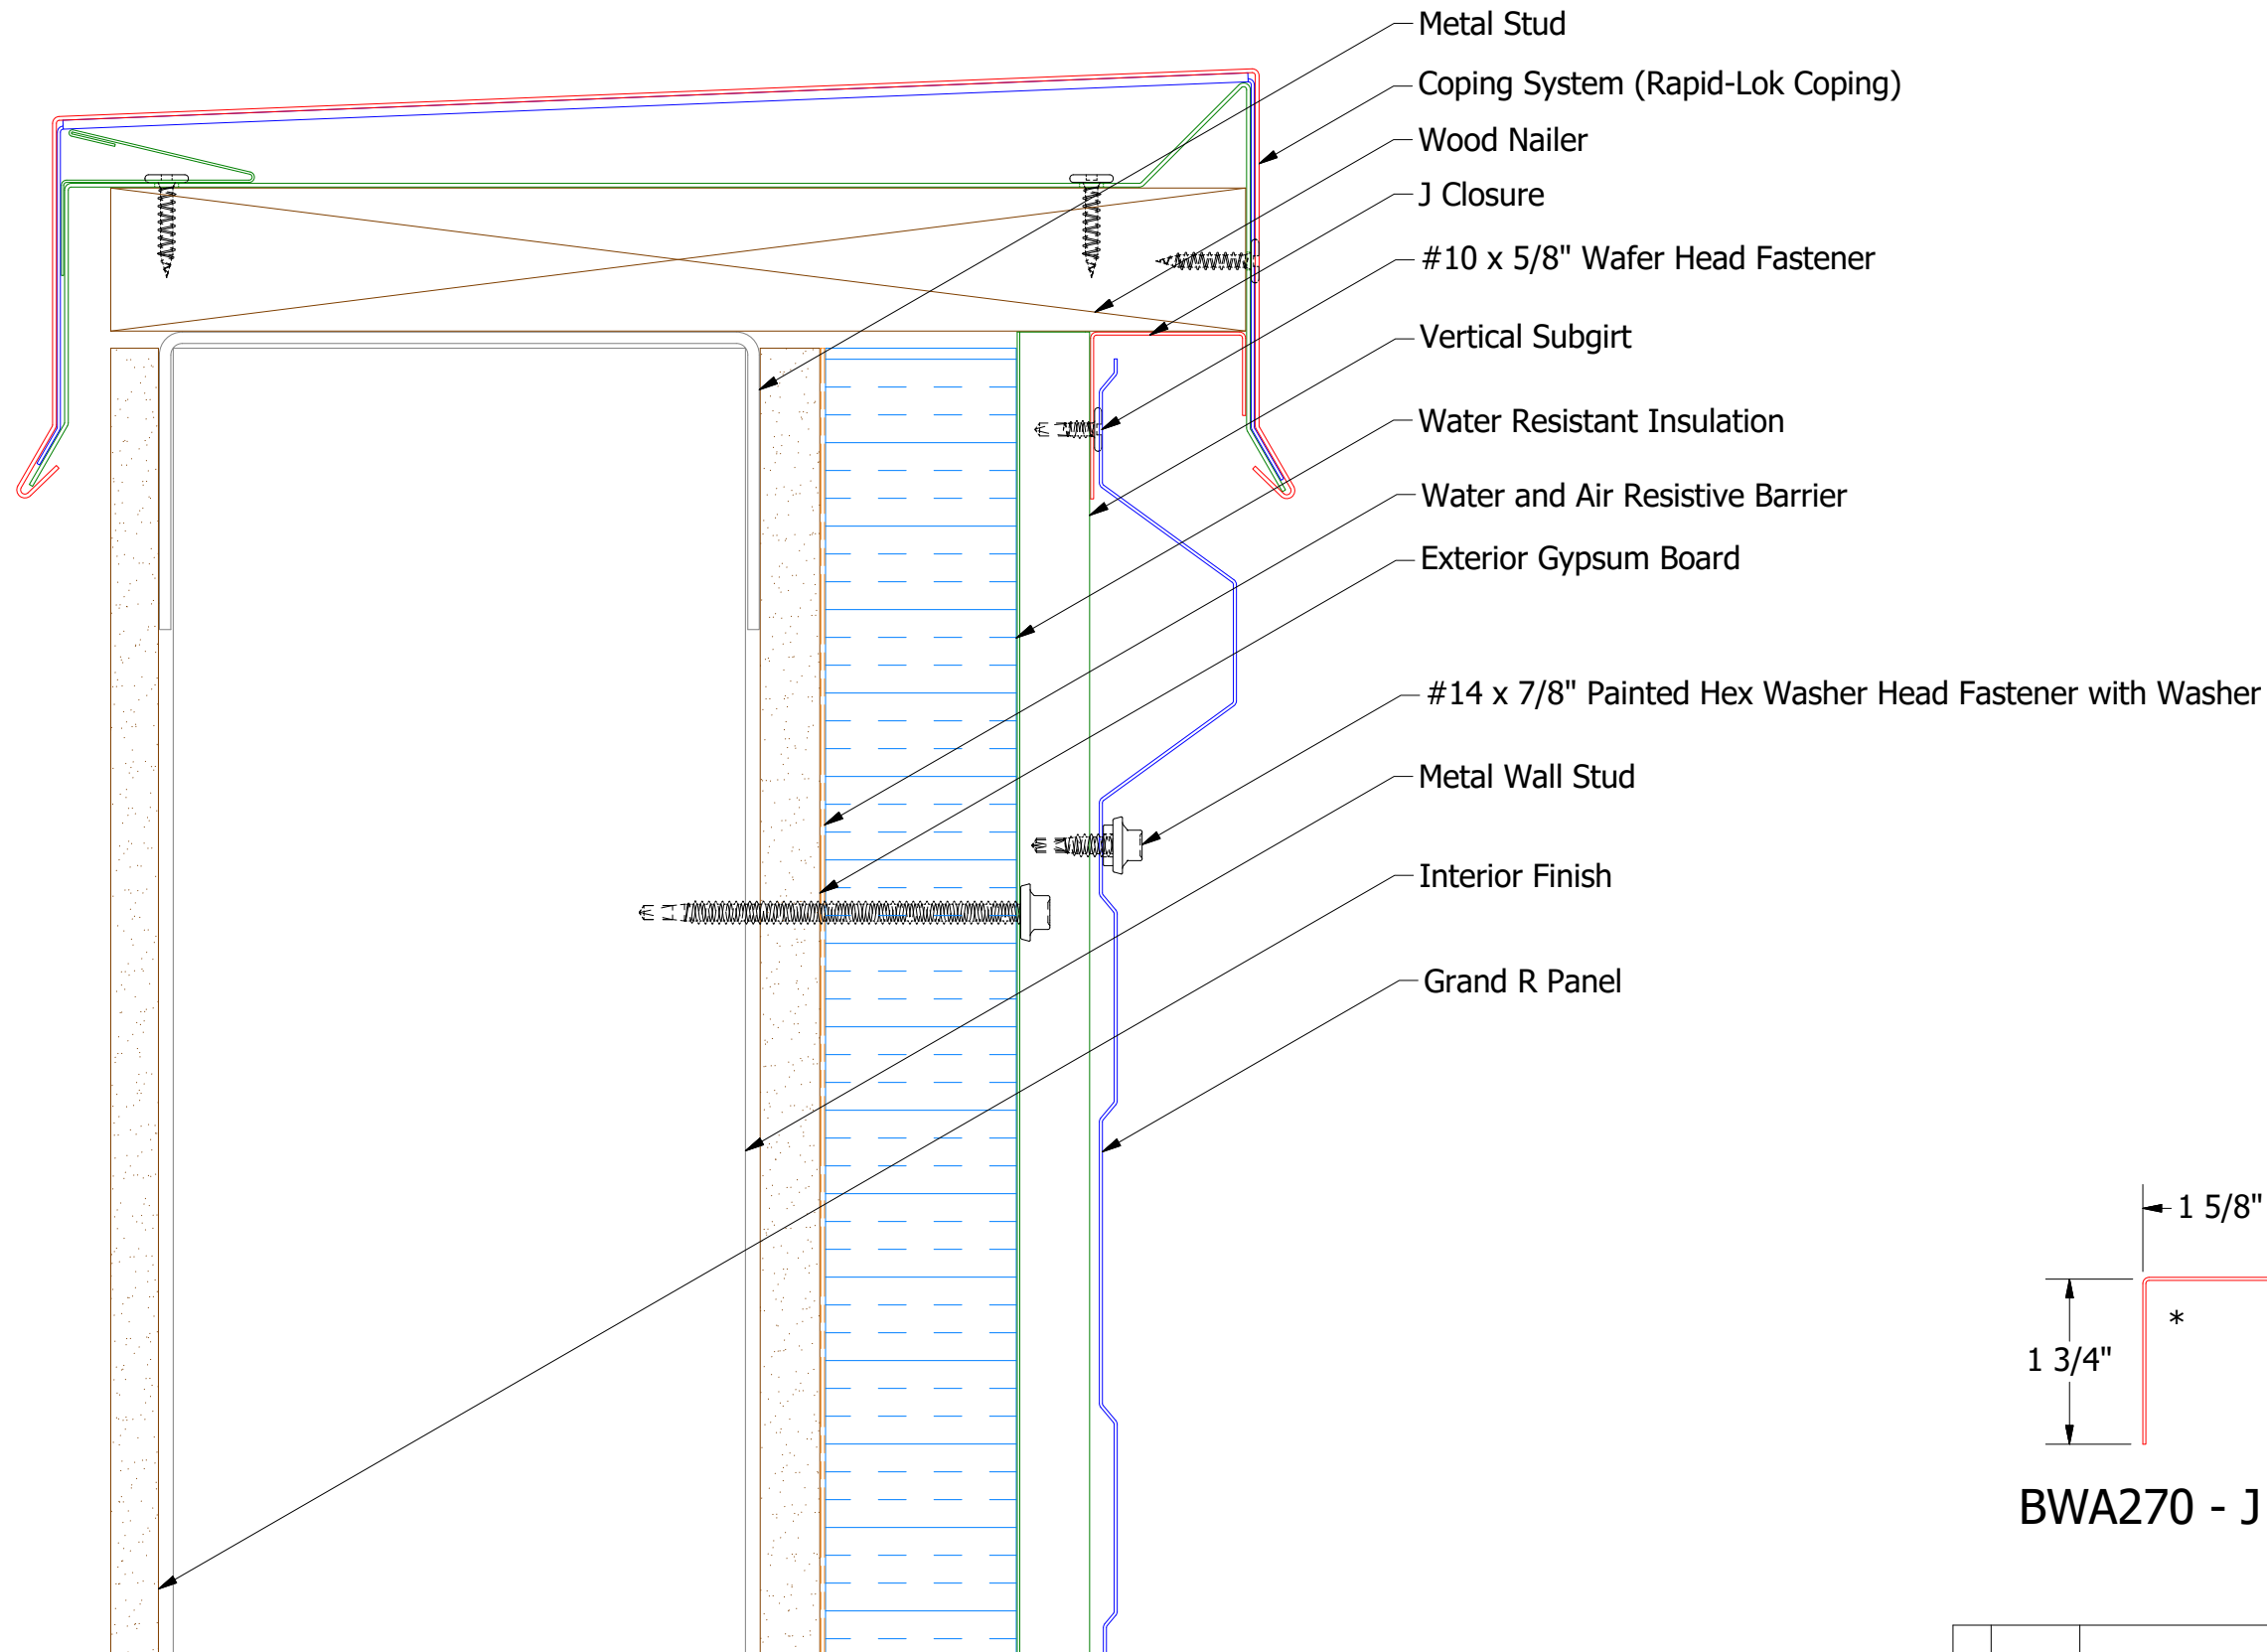

ATAS INTERNATIONAL, INC
 Allentown PA
 610-395-8445
 Mesa AZ
 480-558-7210

TITLE **Grand R Panel Top of Wall Detail**

					DR	DATE
					DMR	8/16/2016
					APP	DATE
REV. NO.	DATE	DESCRIPTION OF REVISION	BY	APP	SH. SIZE	SCALE
					B	X:X