

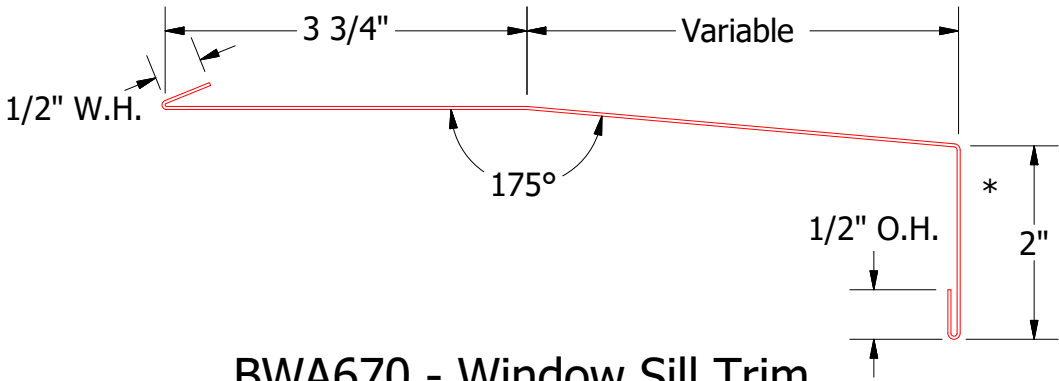
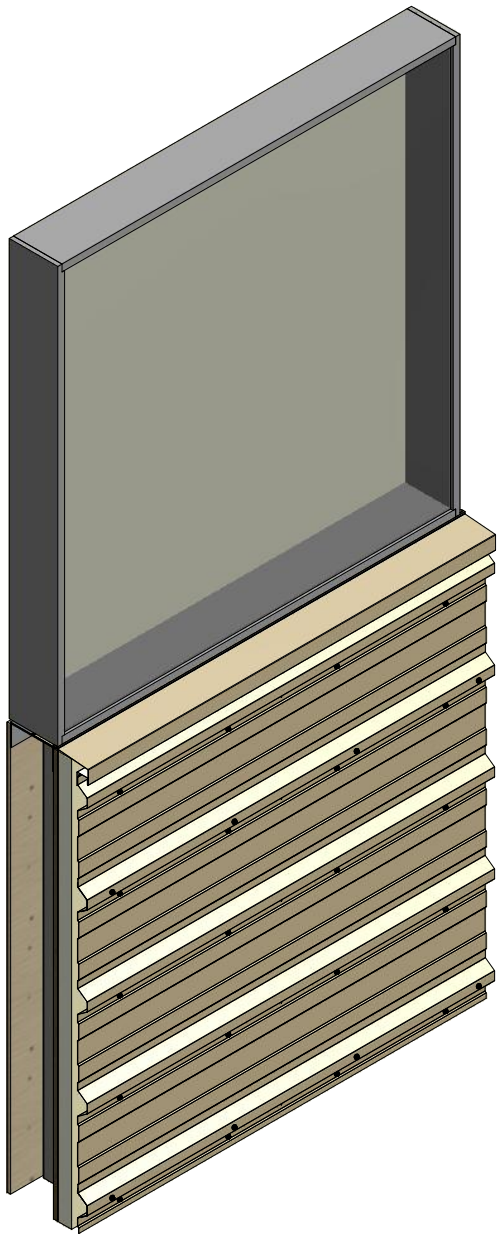



Horizontal Panel

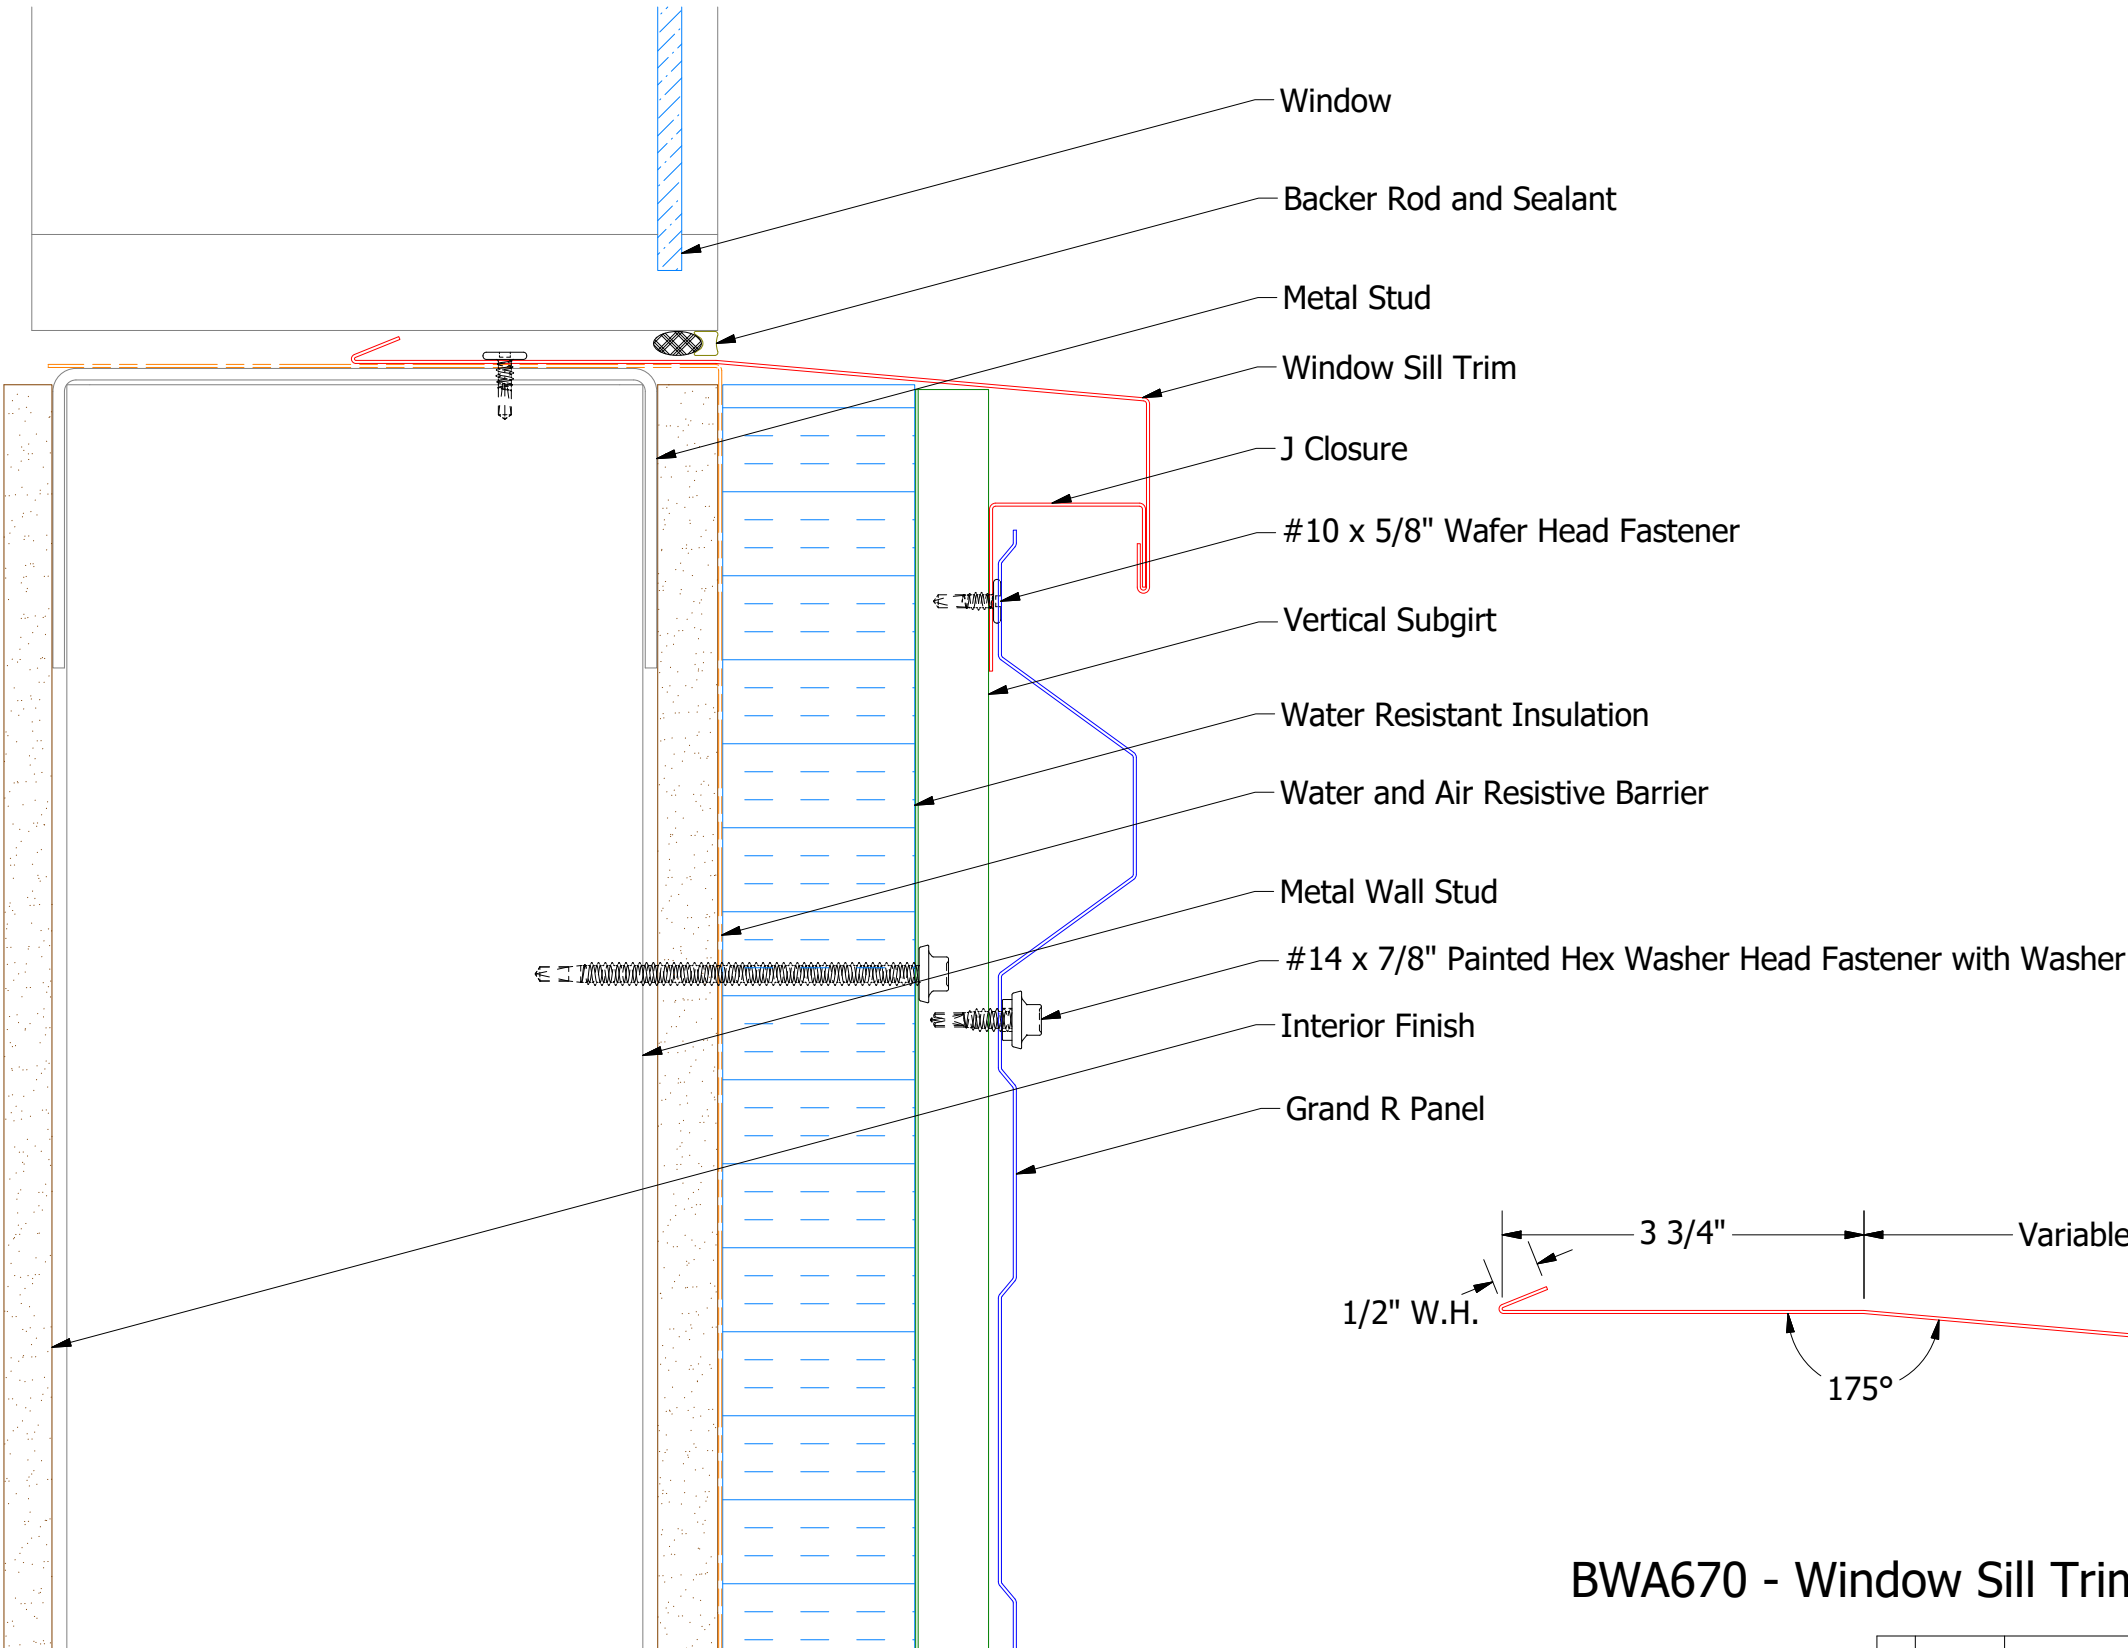

BWA670 - Window Sill Trim

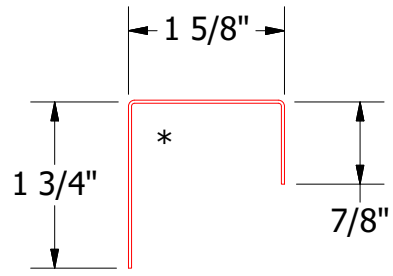

BWA270 - J Closure

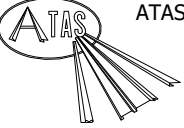

ATAS INTERNATIONAL, INC  
Allentown PA  
610-395-8445  
Mesa AZ  
480-558-7210

|                                         |      |                         |                   |
|-----------------------------------------|------|-------------------------|-------------------|
| TITLE<br>Grand R Panel Open Window Sill |      |                         |                   |
| DWG. NO.                                |      | DR<br>DMR               | DATE<br>8/16/2016 |
| MATERIAL                                |      | APP                     | DATE              |
| REV. NO.                                | DATE | DESCRIPTION OF REVISION | BY APP            |
| SH. SIZE<br>B                           |      | SCALE<br>X:X            |                   |

|          |      |                         |    |     |
|----------|------|-------------------------|----|-----|
| REV. NO. | DATE | DESCRIPTION OF REVISION | BY | APP |
|          |      |                         |    |     |
|          |      |                         |    |     |
|          |      |                         |    |     |