

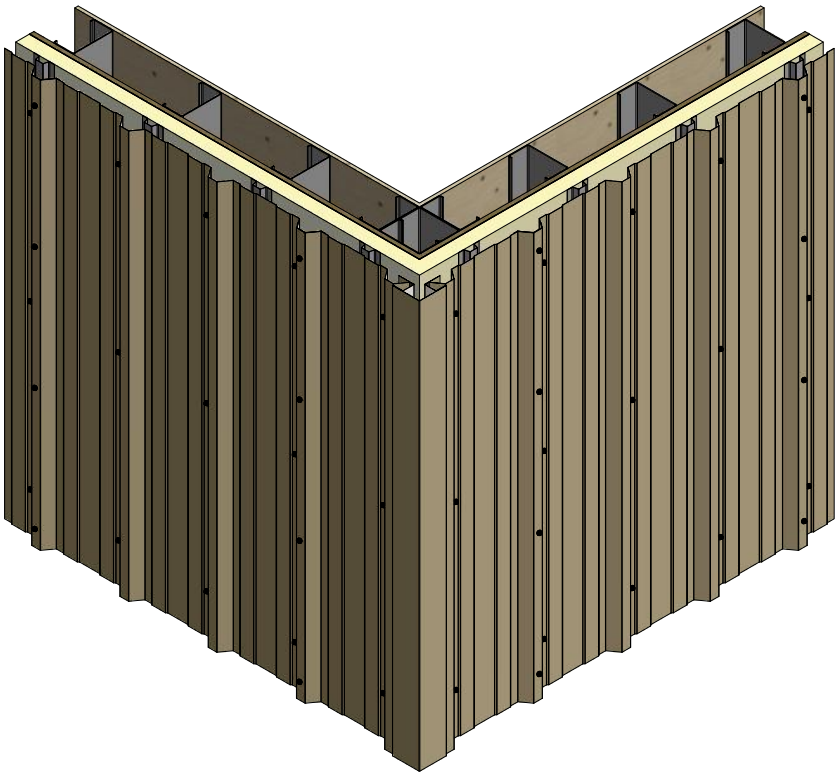



Vertical Panel

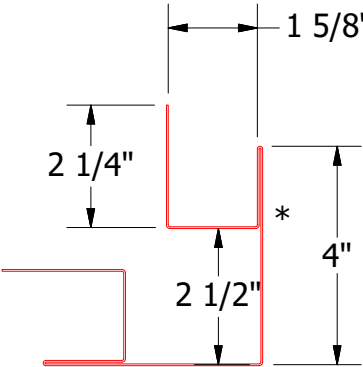

Alternative Subgirt Orientation

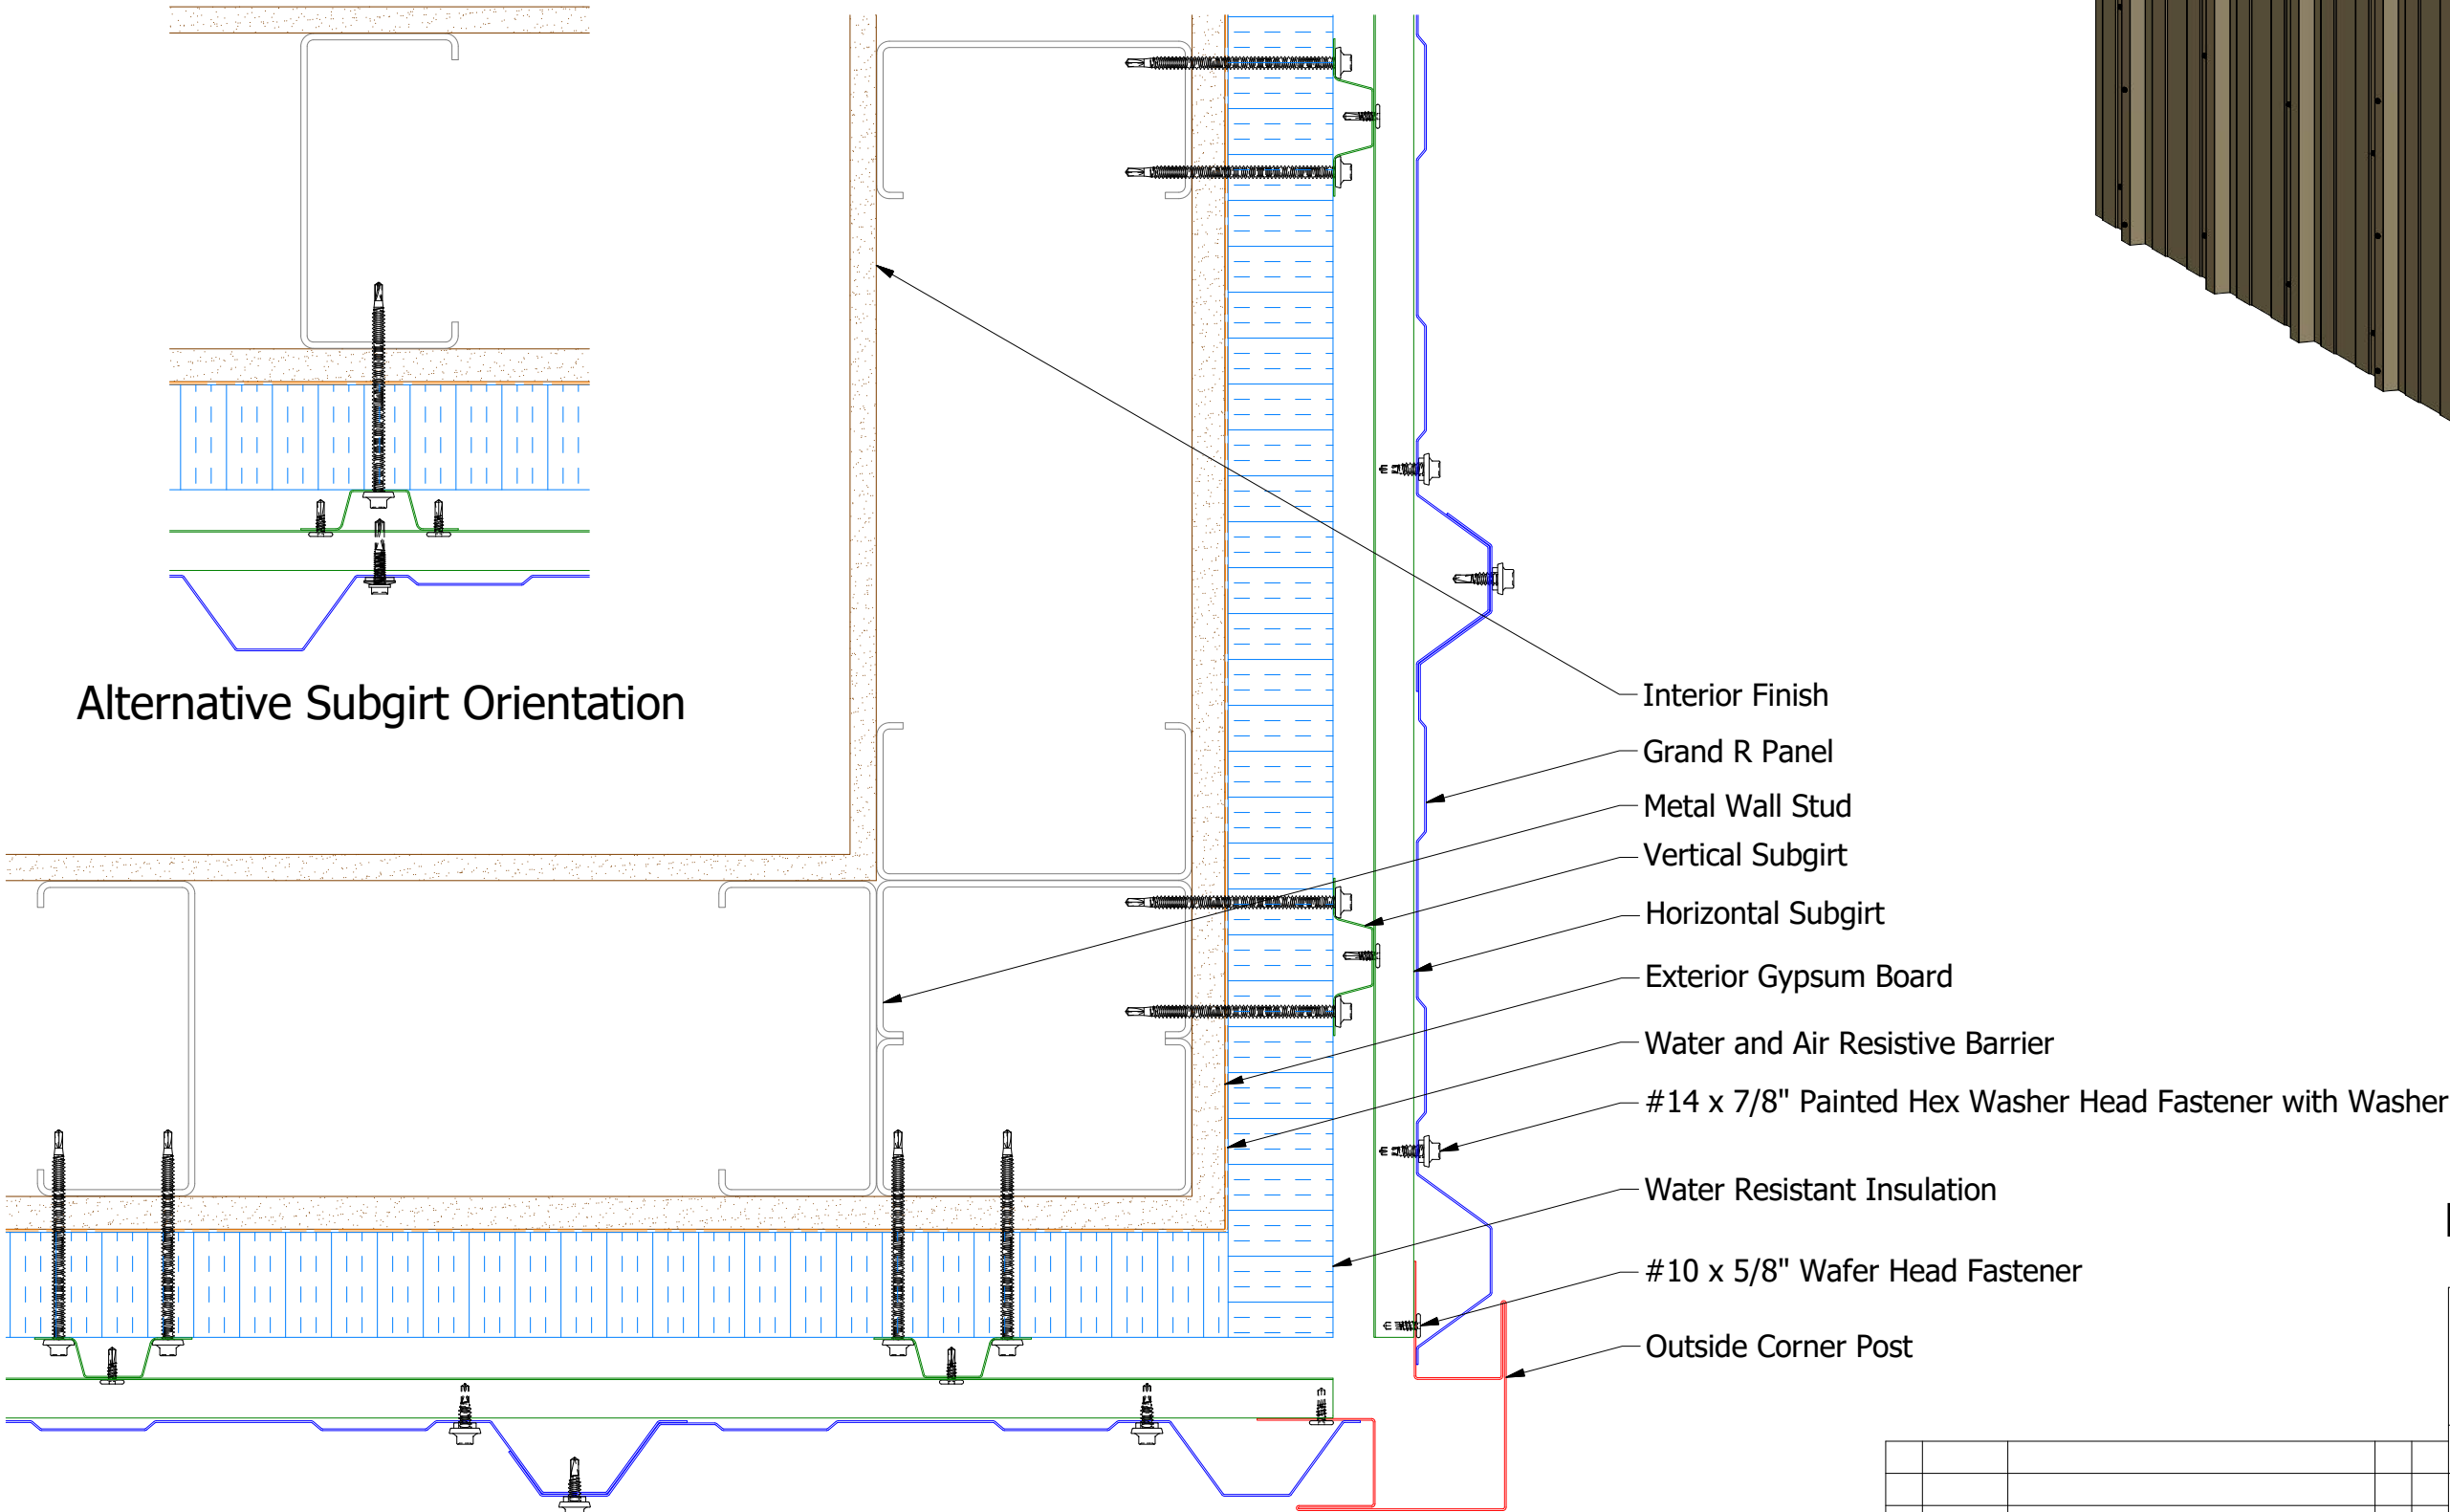

BWA602 - Outside Corner

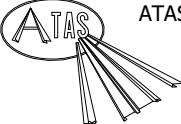

ATAS INTERNATIONAL, INC  
Allentown PA  
610-395-8445  
Mesa AZ  
480-558-7210

TITLE Grand R Panel Outside Corner Detail			
DWG. NO.	DR	DMR	DATE 8/15/2016
MATERIAL	APP		DATE
REV. NO.	DATE	DESCRIPTION OF REVISION	BY APP
SH. SIZE	B	SCALE	X:X

REV. NO.	DATE	DESCRIPTION OF REVISION	BY	APP