

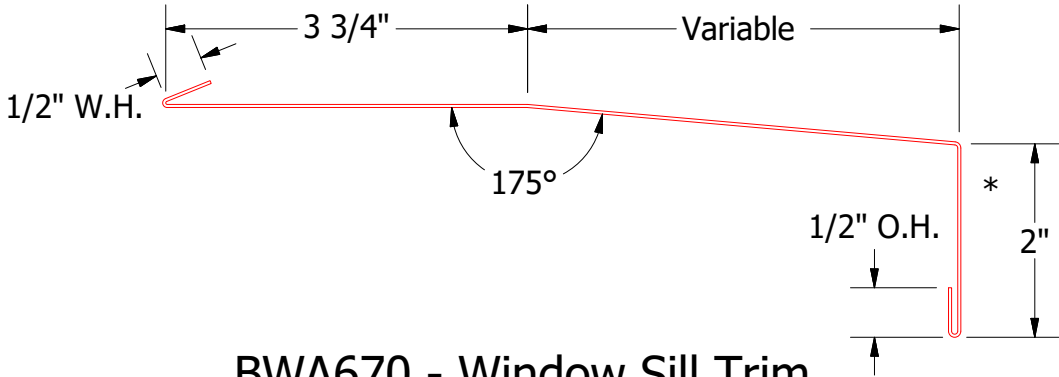
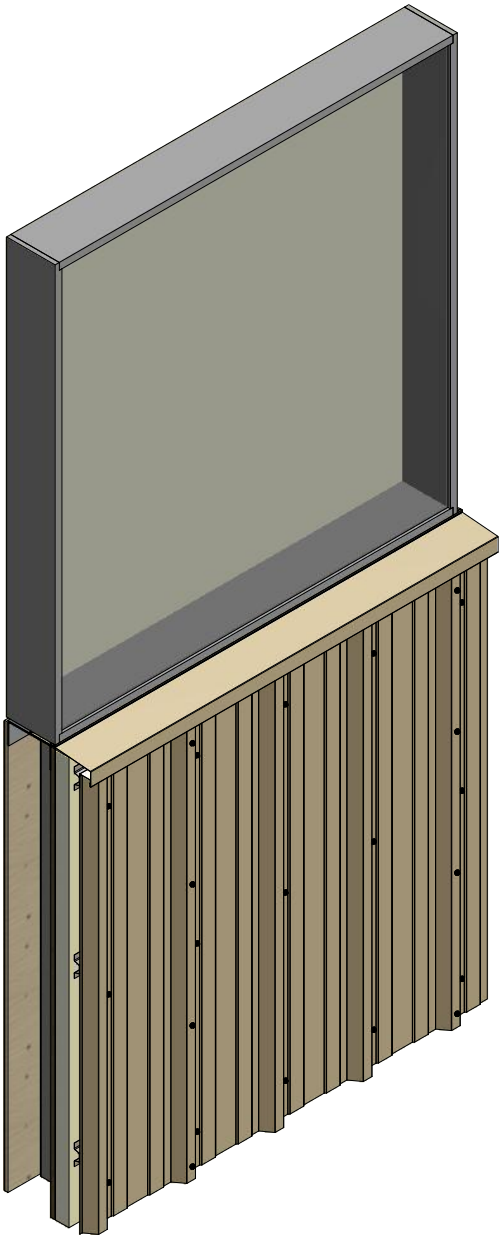


Vertical Panel

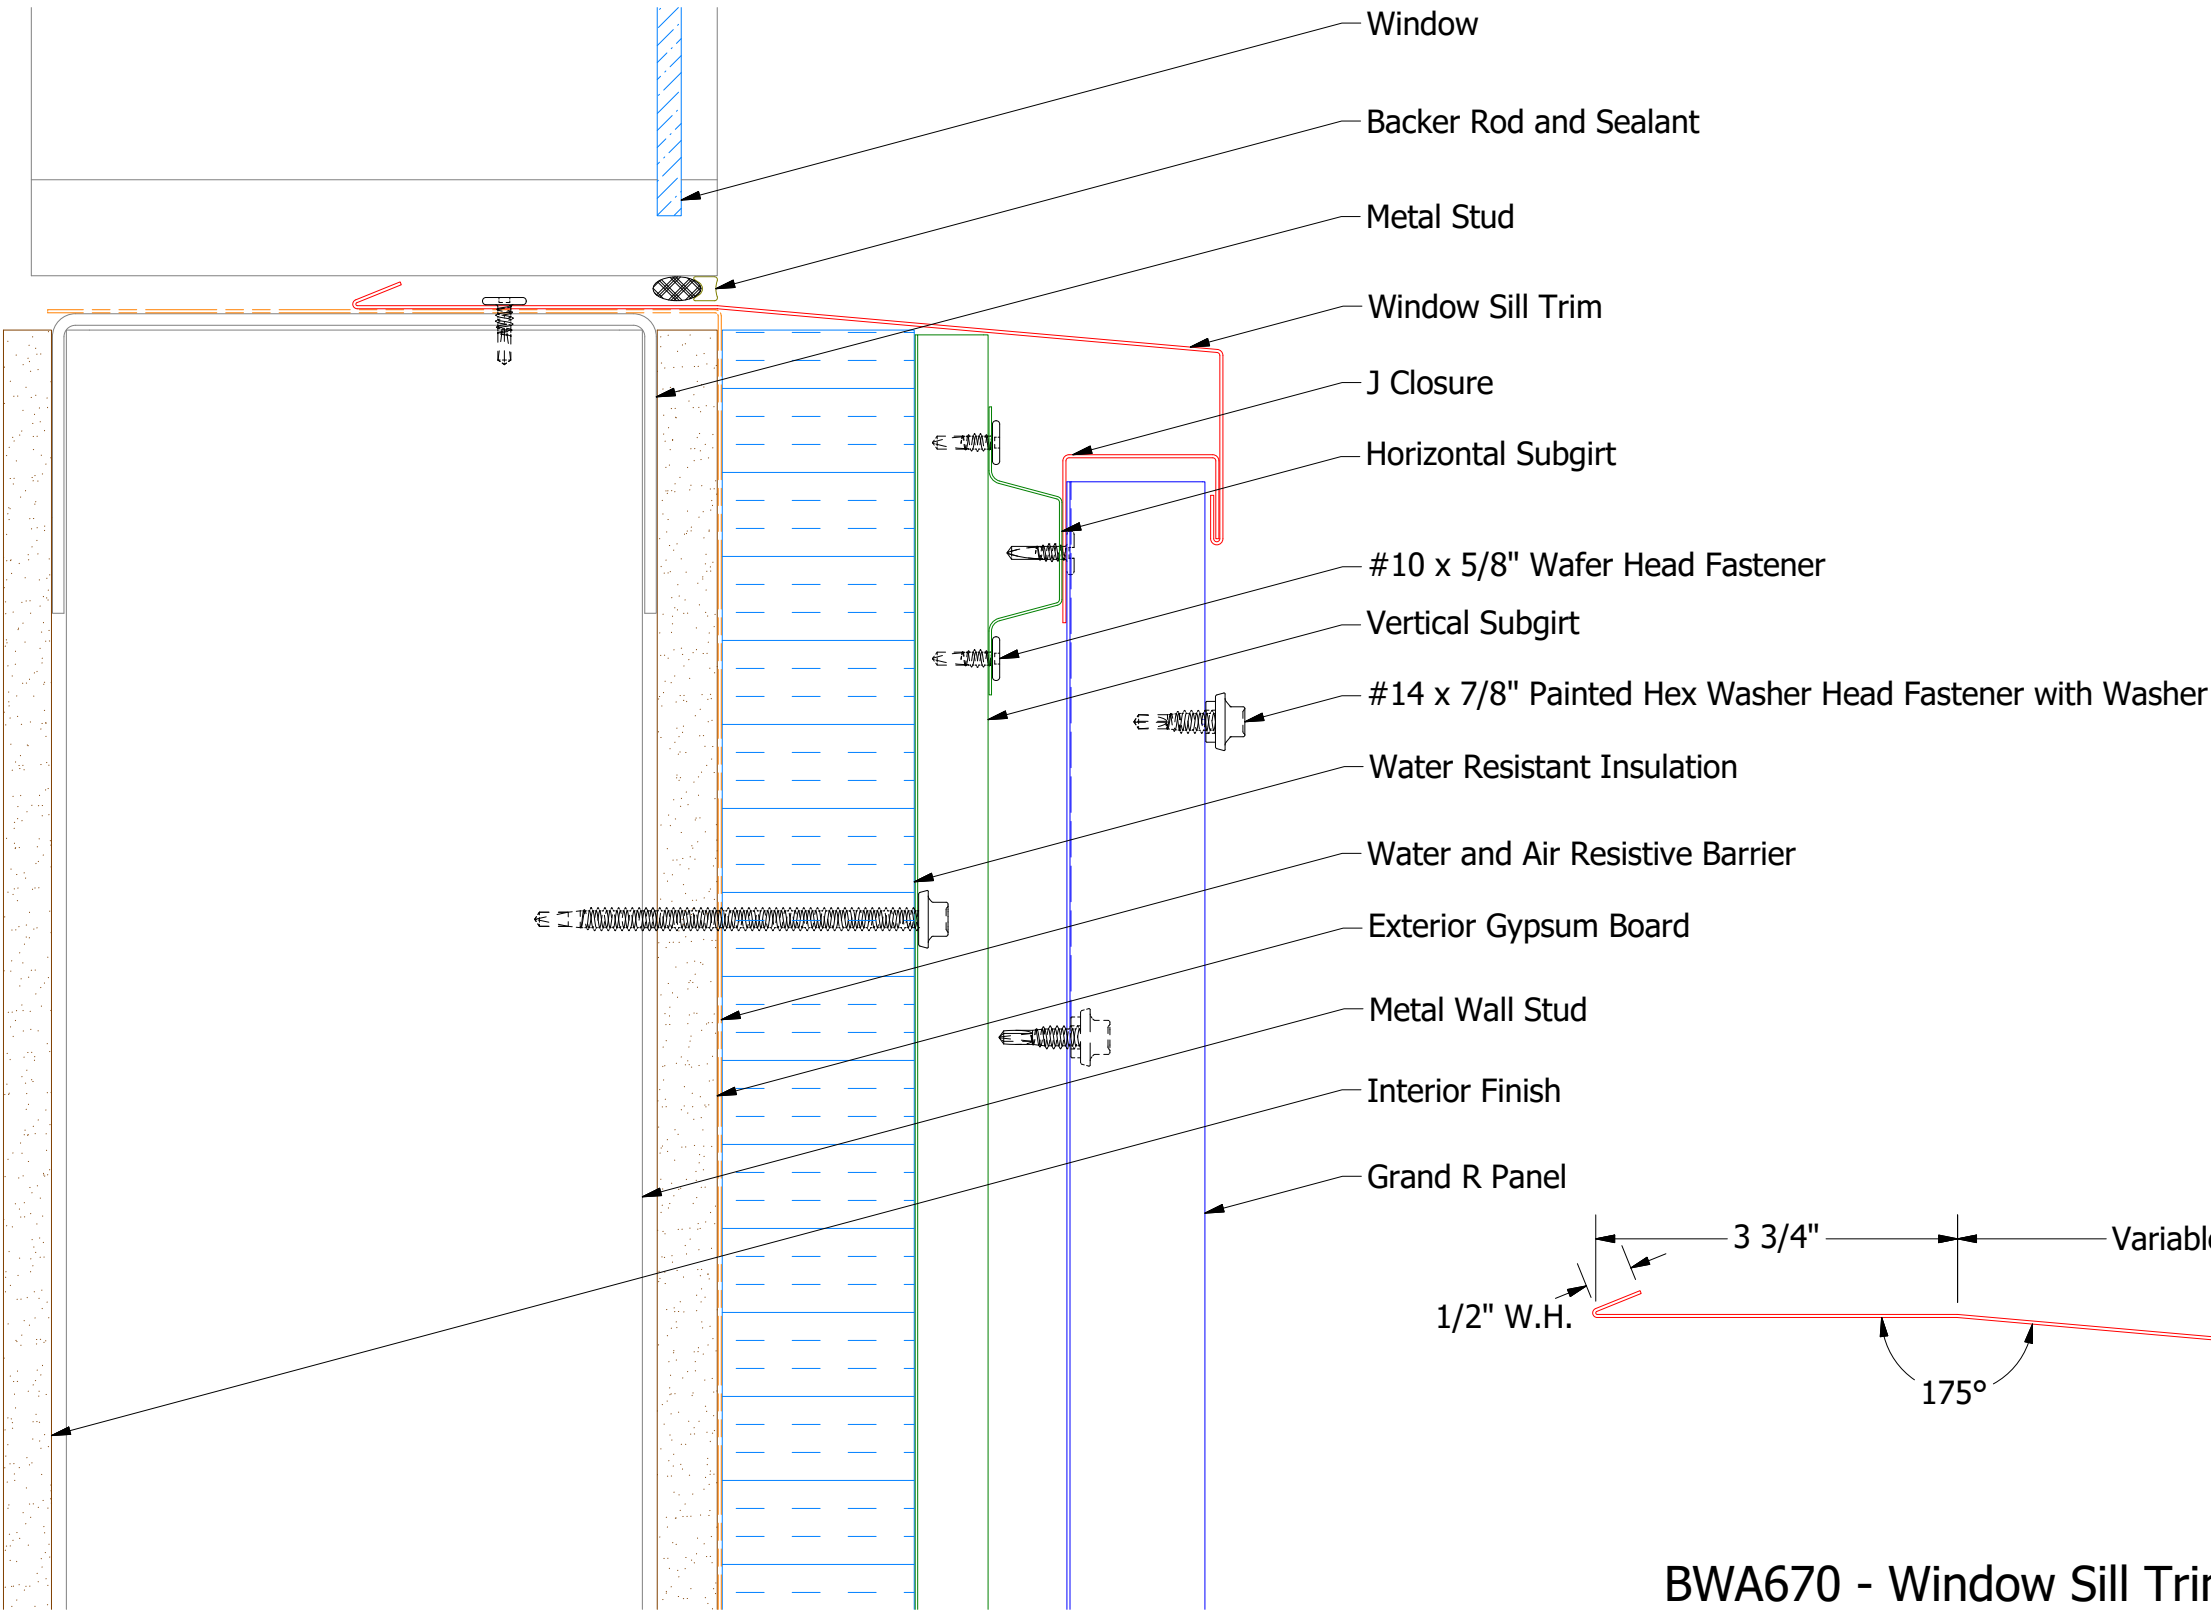

BWA670 - Window Sill Trim

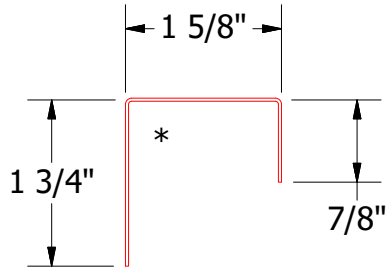

BWA270 - J Closure



ATAS INTERNATIONAL, INC
Allentown PA
610-395-8445
Mesa AZ
480-558-7210

TITLE Grand R Panel Open Window Sill			
DWG. NO.		DR DMR	DATE 8/16/2016
APP		DATE	
MATERIAL		SH. SIZE B	SCALE X:X

REV. NO.	DATE	DESCRIPTION OF REVISION	BY	APP