

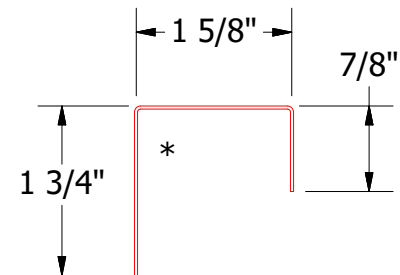
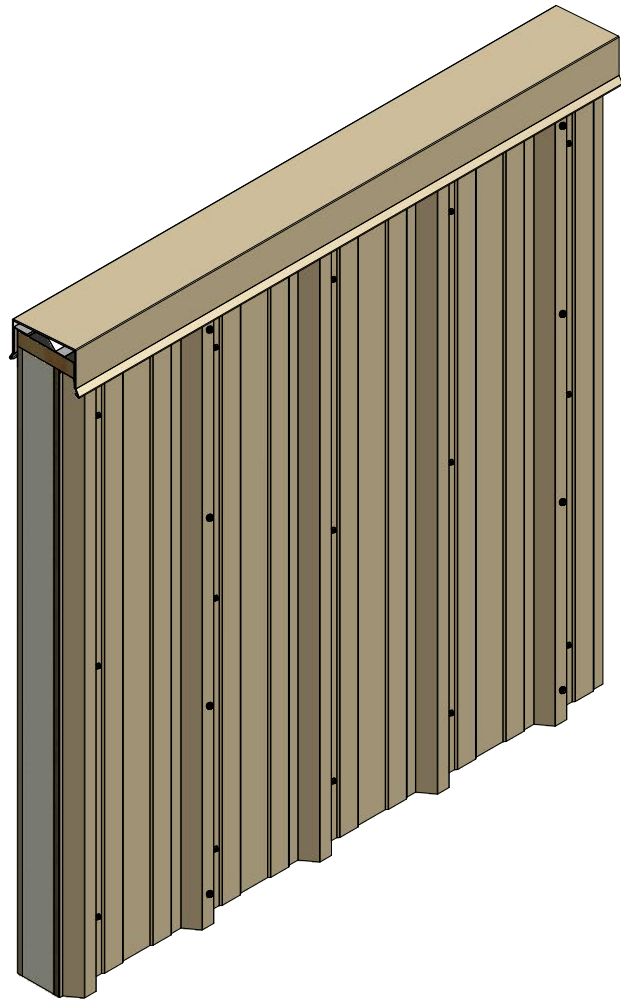


Vertical Panel

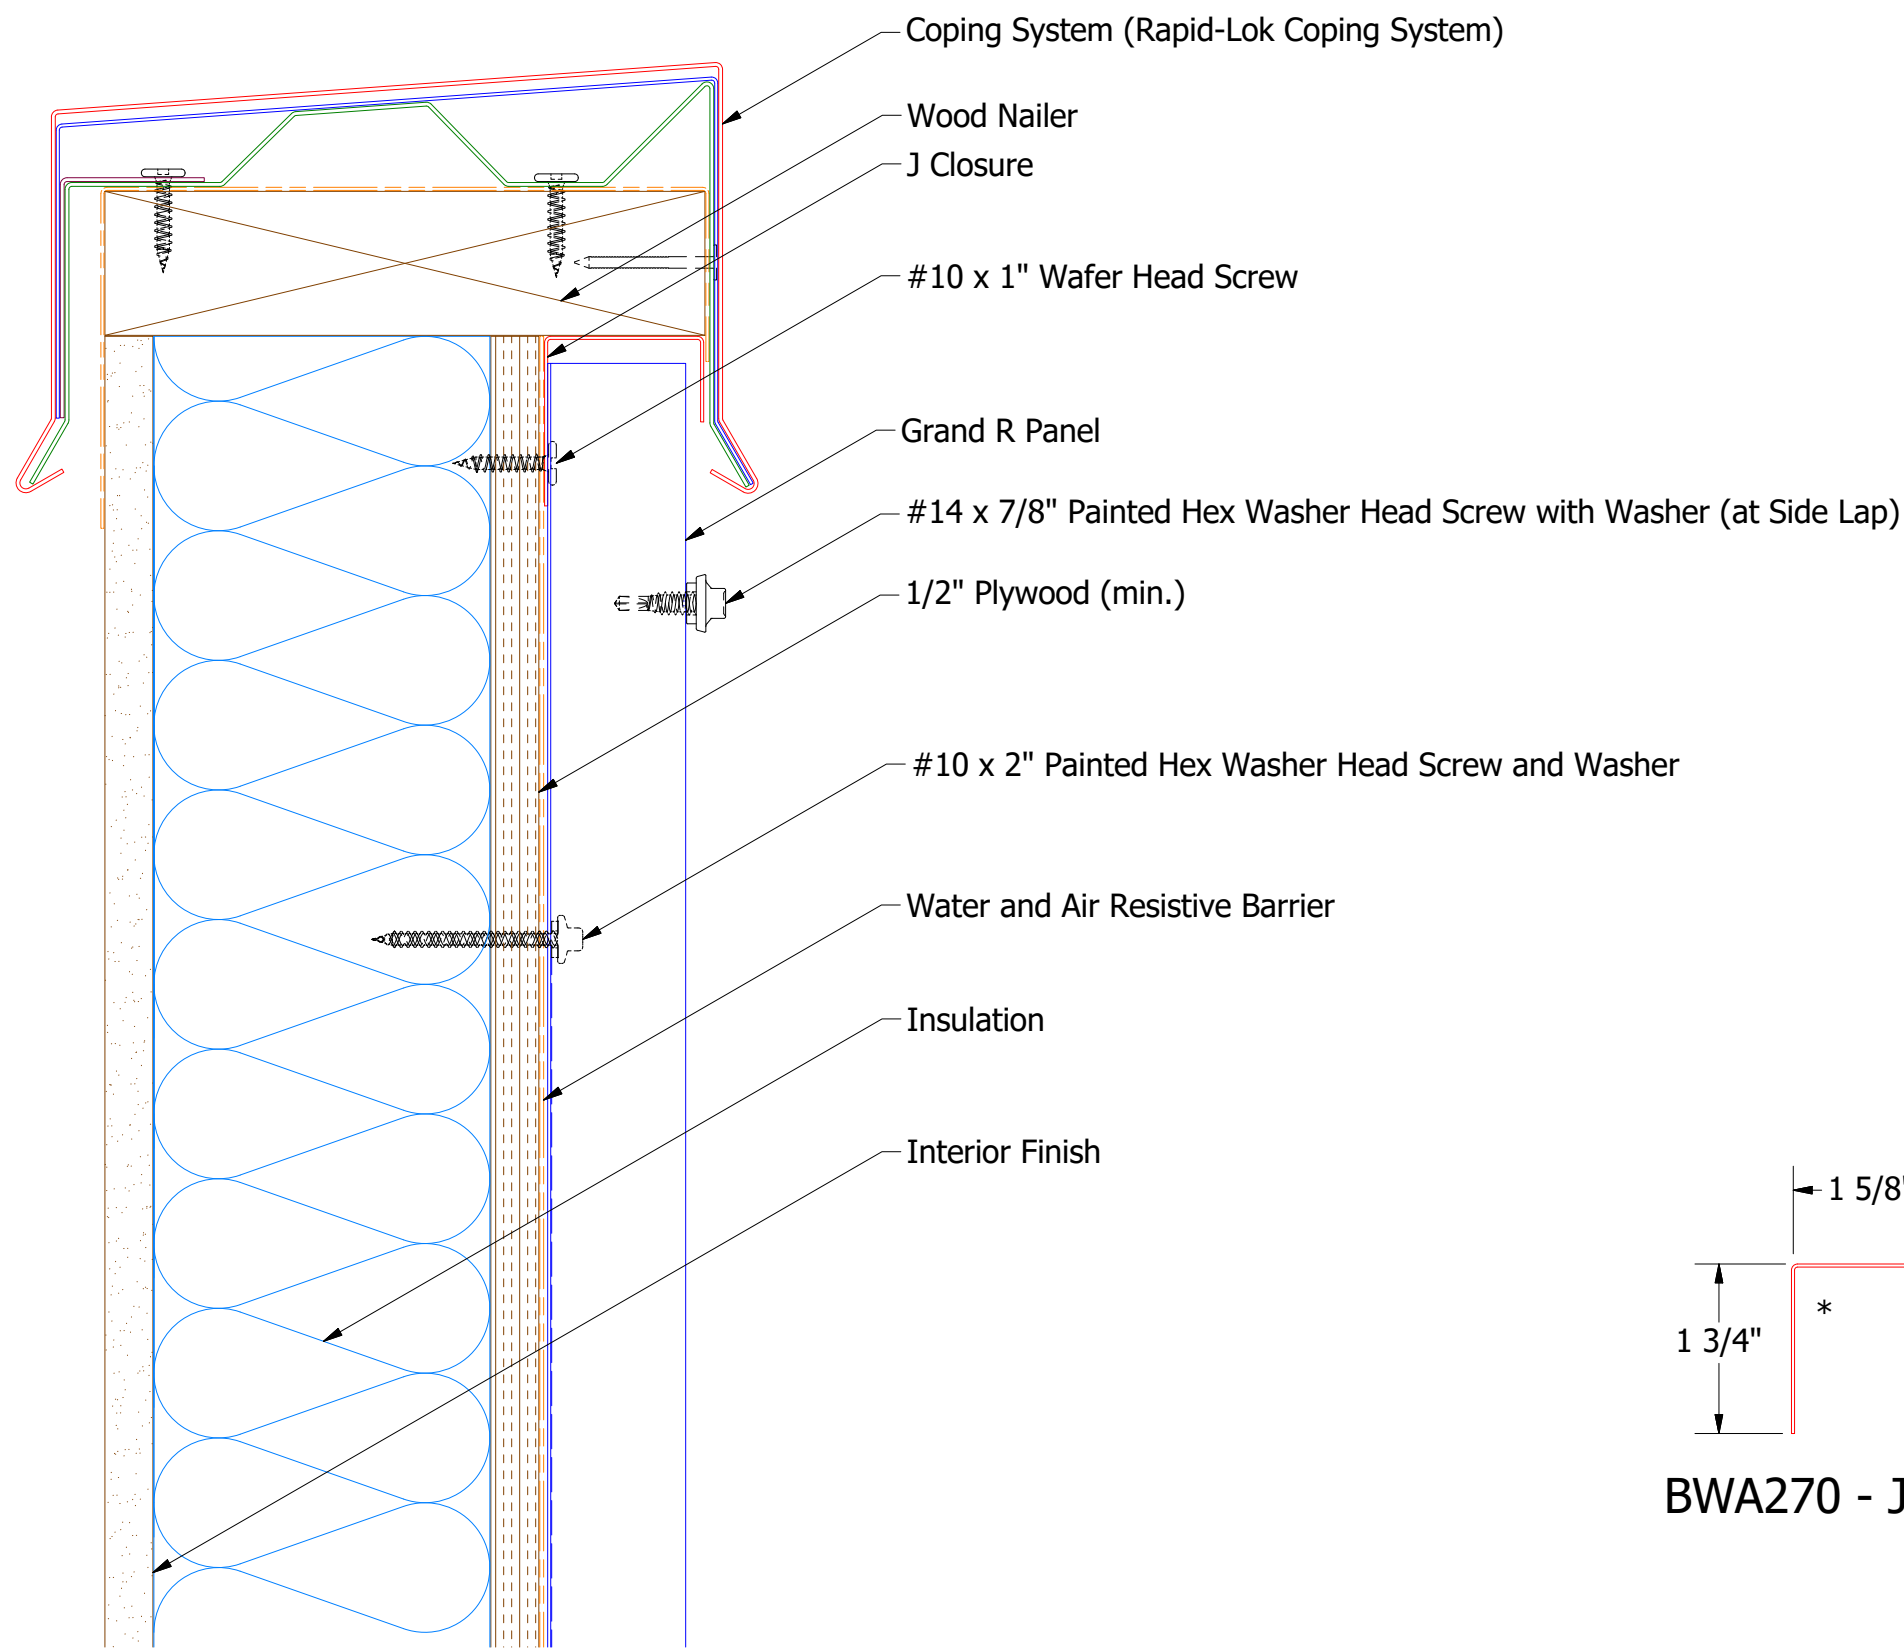

BWA270 - J Closure

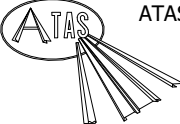

ATAS INTERNATIONAL, INC
Allentown PA
610-395-8445
Mesa AZ
480-558-7210

TITLE				Grand R Top of Wall Detail	
DWG. NO.		DR	DMR	DATE	6/9/2016
		APP	DAS	DATE	7/20/16
MATERIAL		SH. SIZE	B	SCALE	X:X

REV. NO.	DATE	DESCRIPTION OF REVISION	BY	APP