
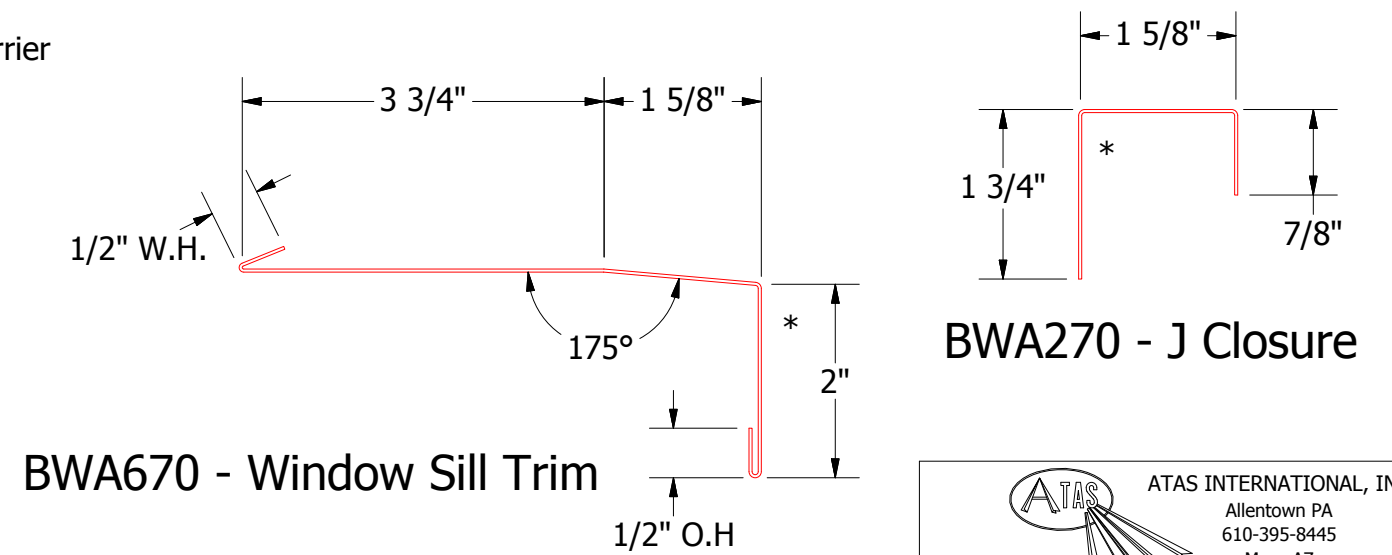
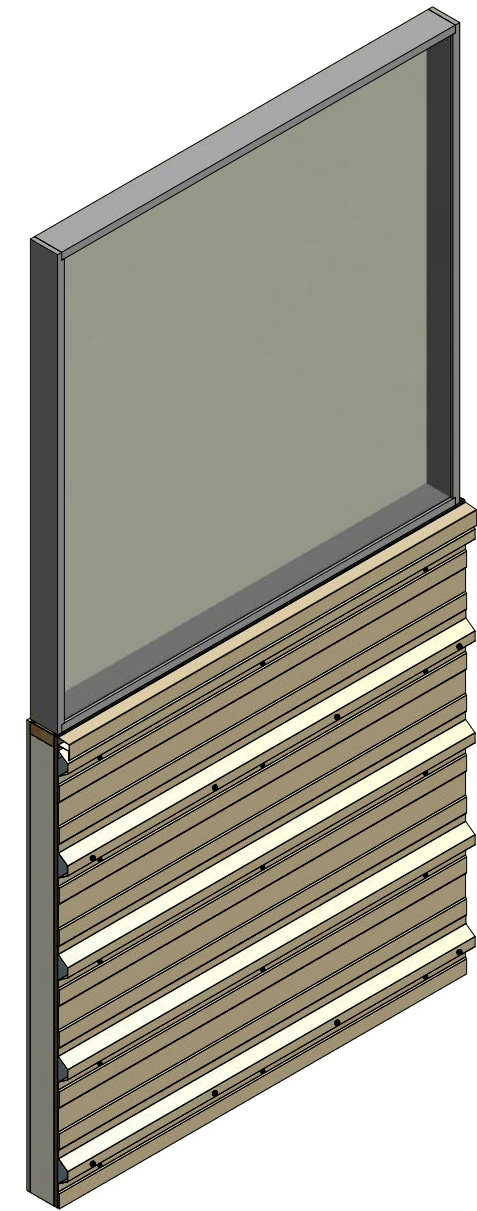


Horizontal Panel

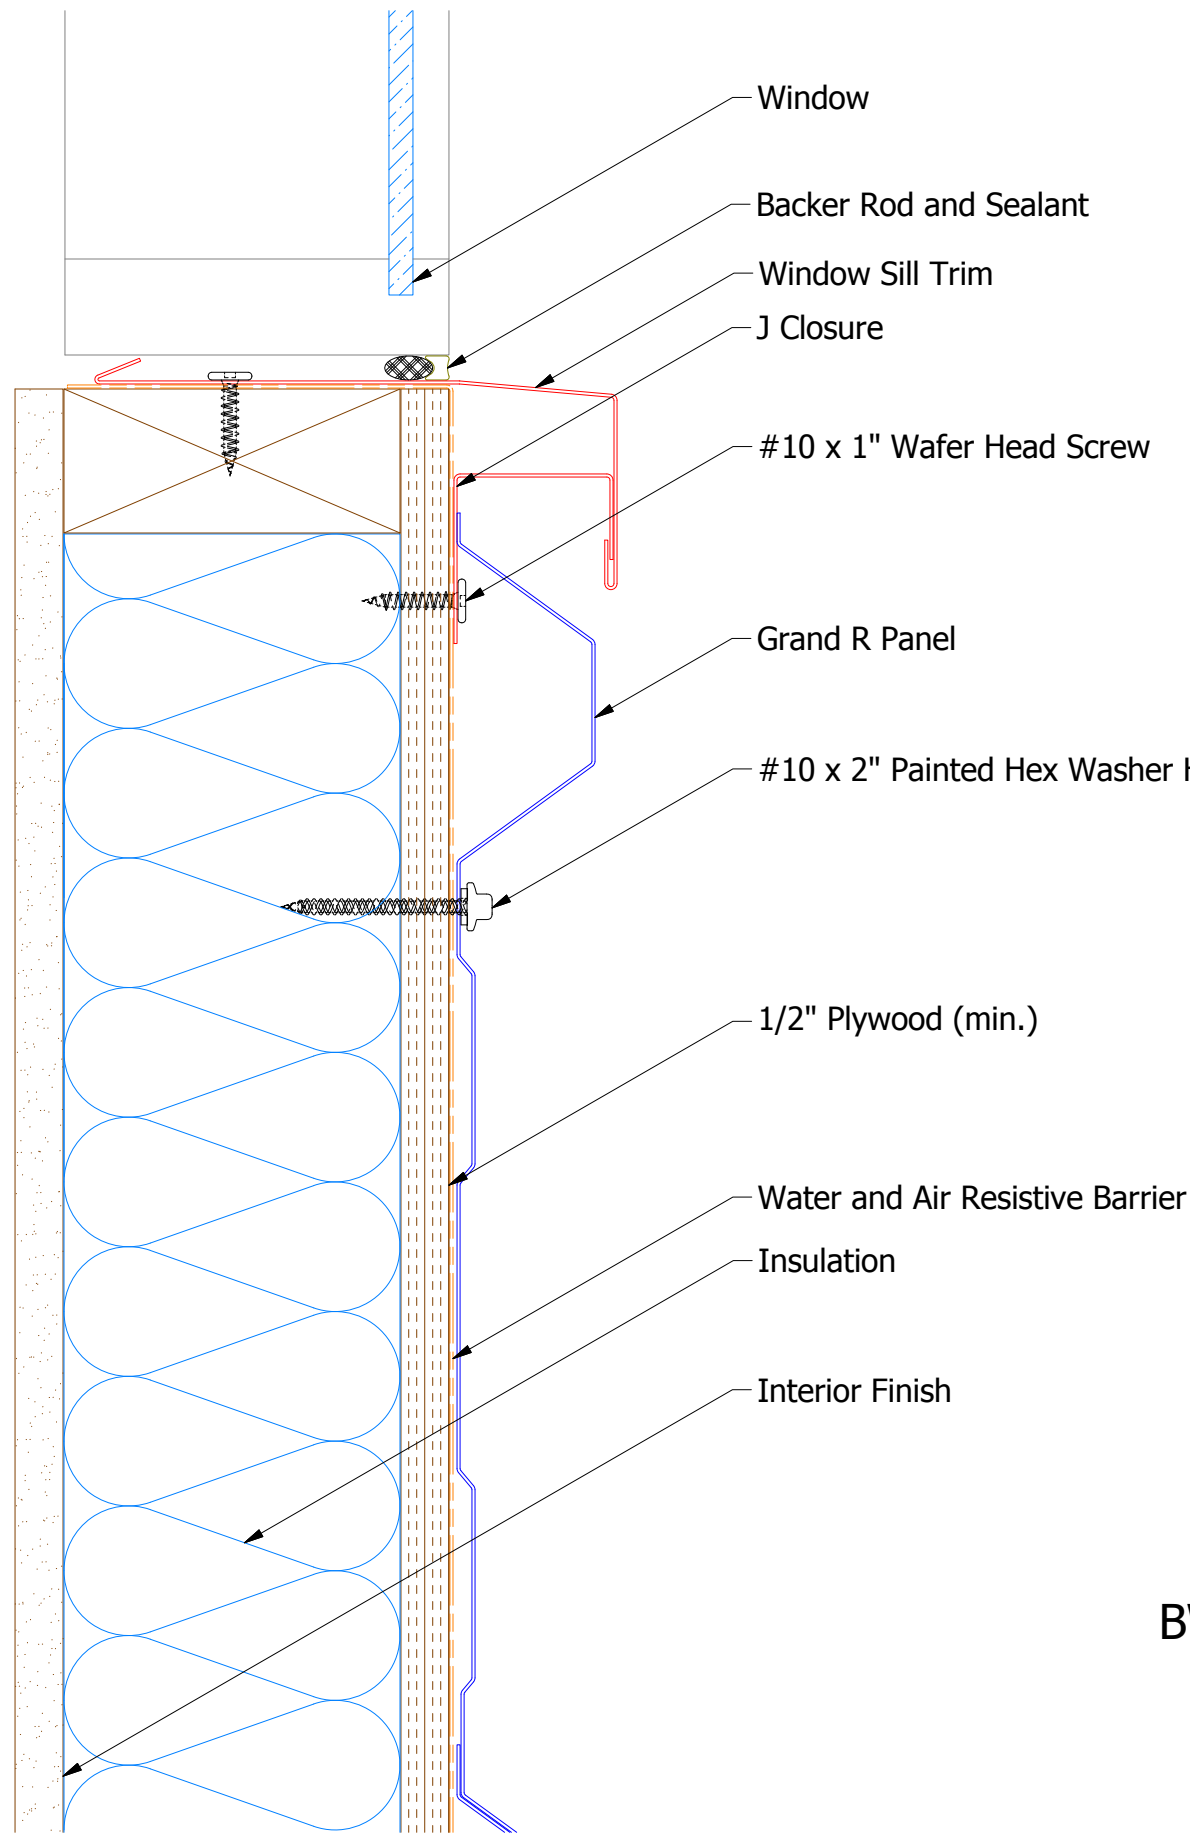

ATAS ATAS INTERNATIONAL, INC
 Allentown PA
 610-395-8445
 Mesa AZ
 480-558-7210

TITLE **Grand R Window Sill**

DWG. NO.	DR	DATE
	DMR	6/9/2016
MATERIAL	APP	DATE
	DAS	7/20/16
REV. NO.	BY	SCALE
	APP	X:X

REV. NO.	DATE	DESCRIPTION OF REVISION	BY	APP