

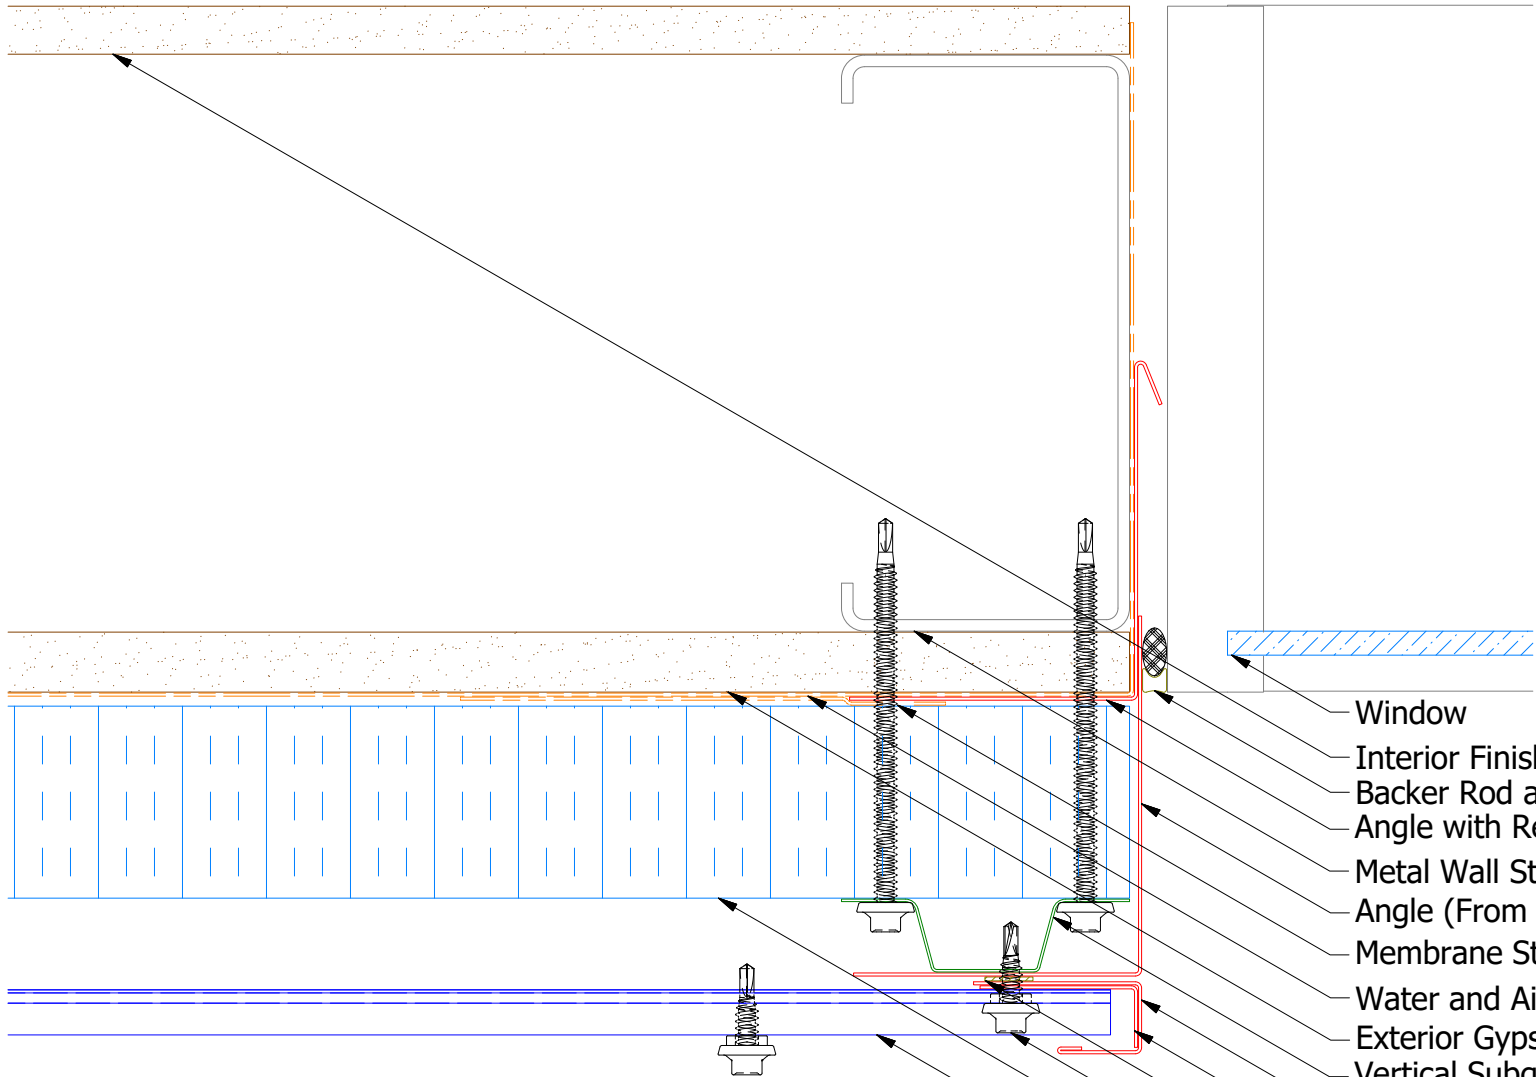



Horizontal Panel

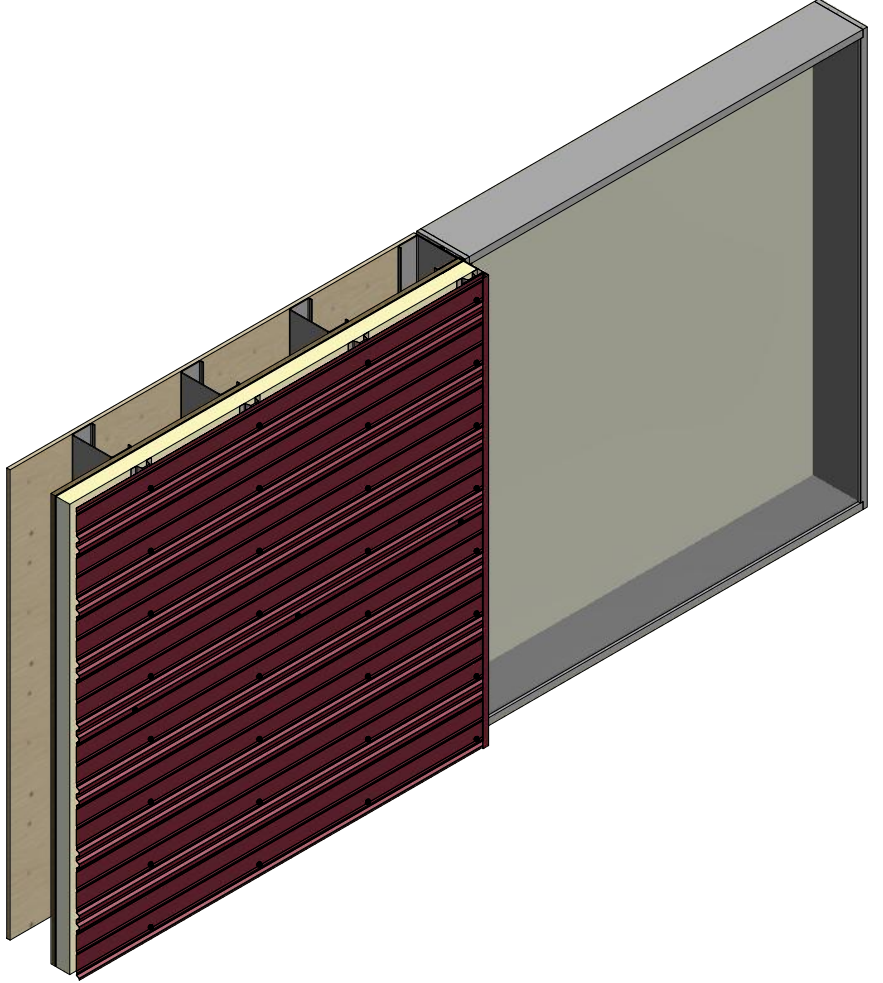


Alternate Subgirt Orientation (NTS)

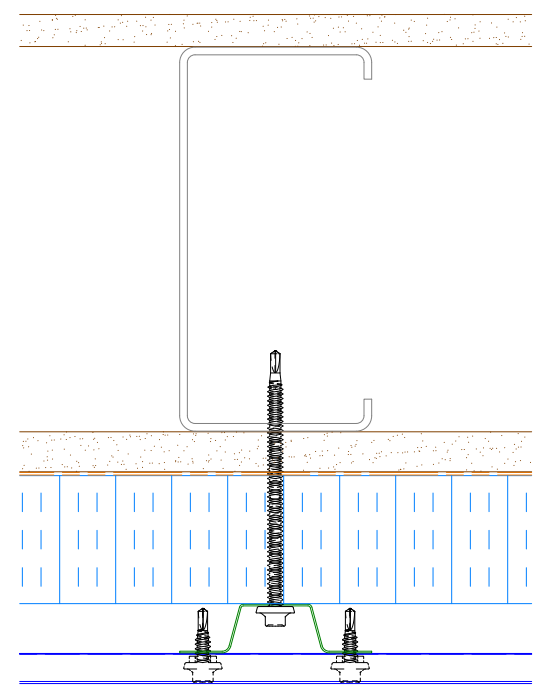



- Window
- Interior Finish
- Backer Rod and Sealant
- Angle with Return
- Metal Wall Stud
- Angle (From Flatstock)
- Membrane Strip over Angle with Return
- Water and Air Resistive Barrier
- Exterior Gypsum Board
- Vertical Subgirt
- J Channel
- Angle Trim
- Butyl Tape
- #14 X 7/8" Painted Hex Washer Head Fastener with Washer
- Water Resistant Insulation
- Grand V Panel

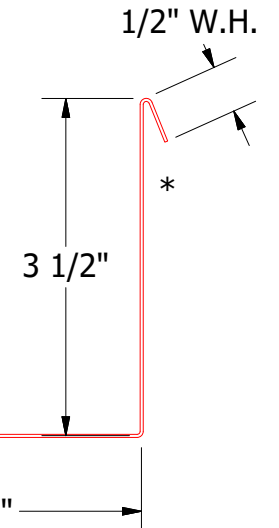


BGA683-Angle with Return

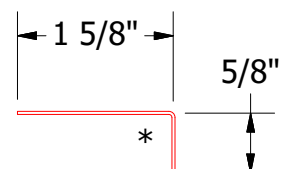

BGA680-Angle Trim

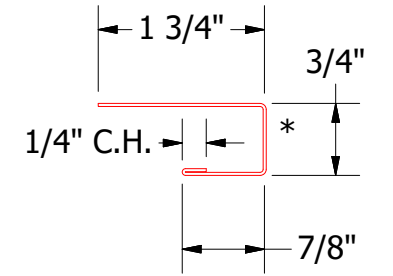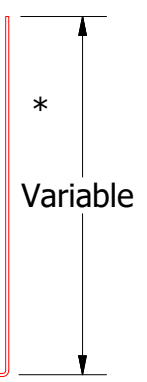

BGA034-J Channel

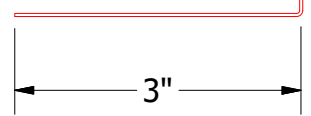

Angle

Note: * denotes color side.

REV. NO.	DATE	DESCRIPTION OF REVISION	BY	APP

TITLE Grand V Panel Open Jamb Detail		
DWG. NO.	DR	DATE
	DMR	9/28/2016
MATERIAL	APP	DATE
SH. SIZE	B	SCALE
		X:X

ATAS ATAS INTERNATIONAL, INC
 Allentown PA
 610-395-8445
 Mesa AZ
 480-558-7210