

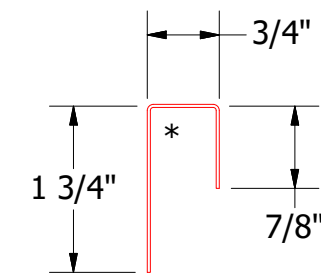


# Vertical Panel

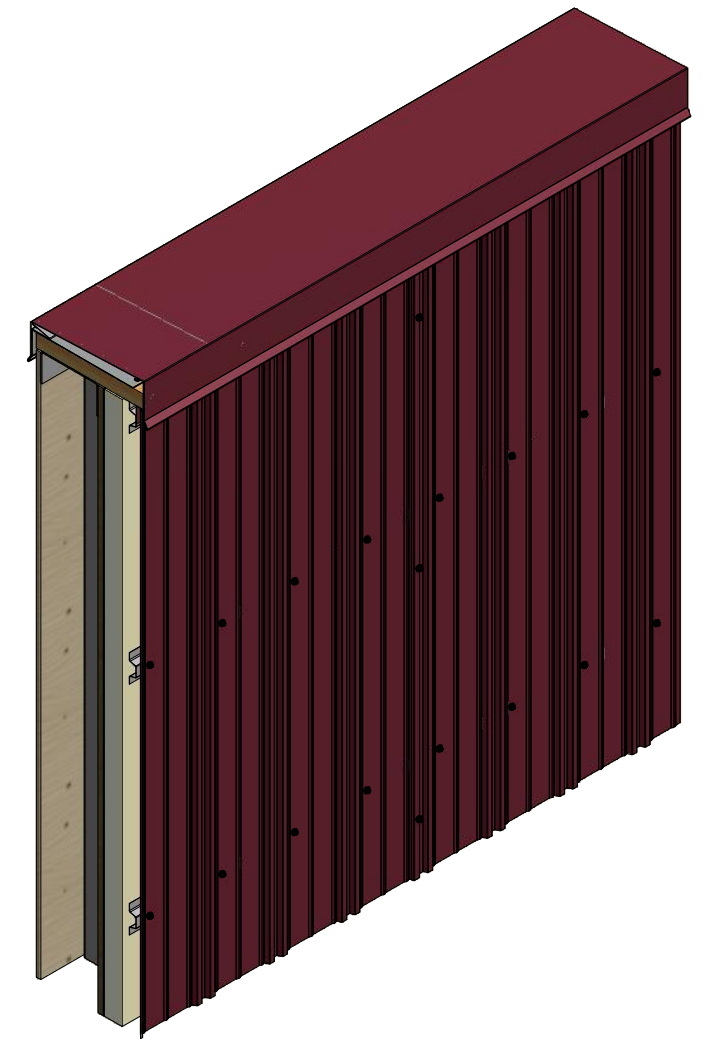

**BGA270-J Closure**

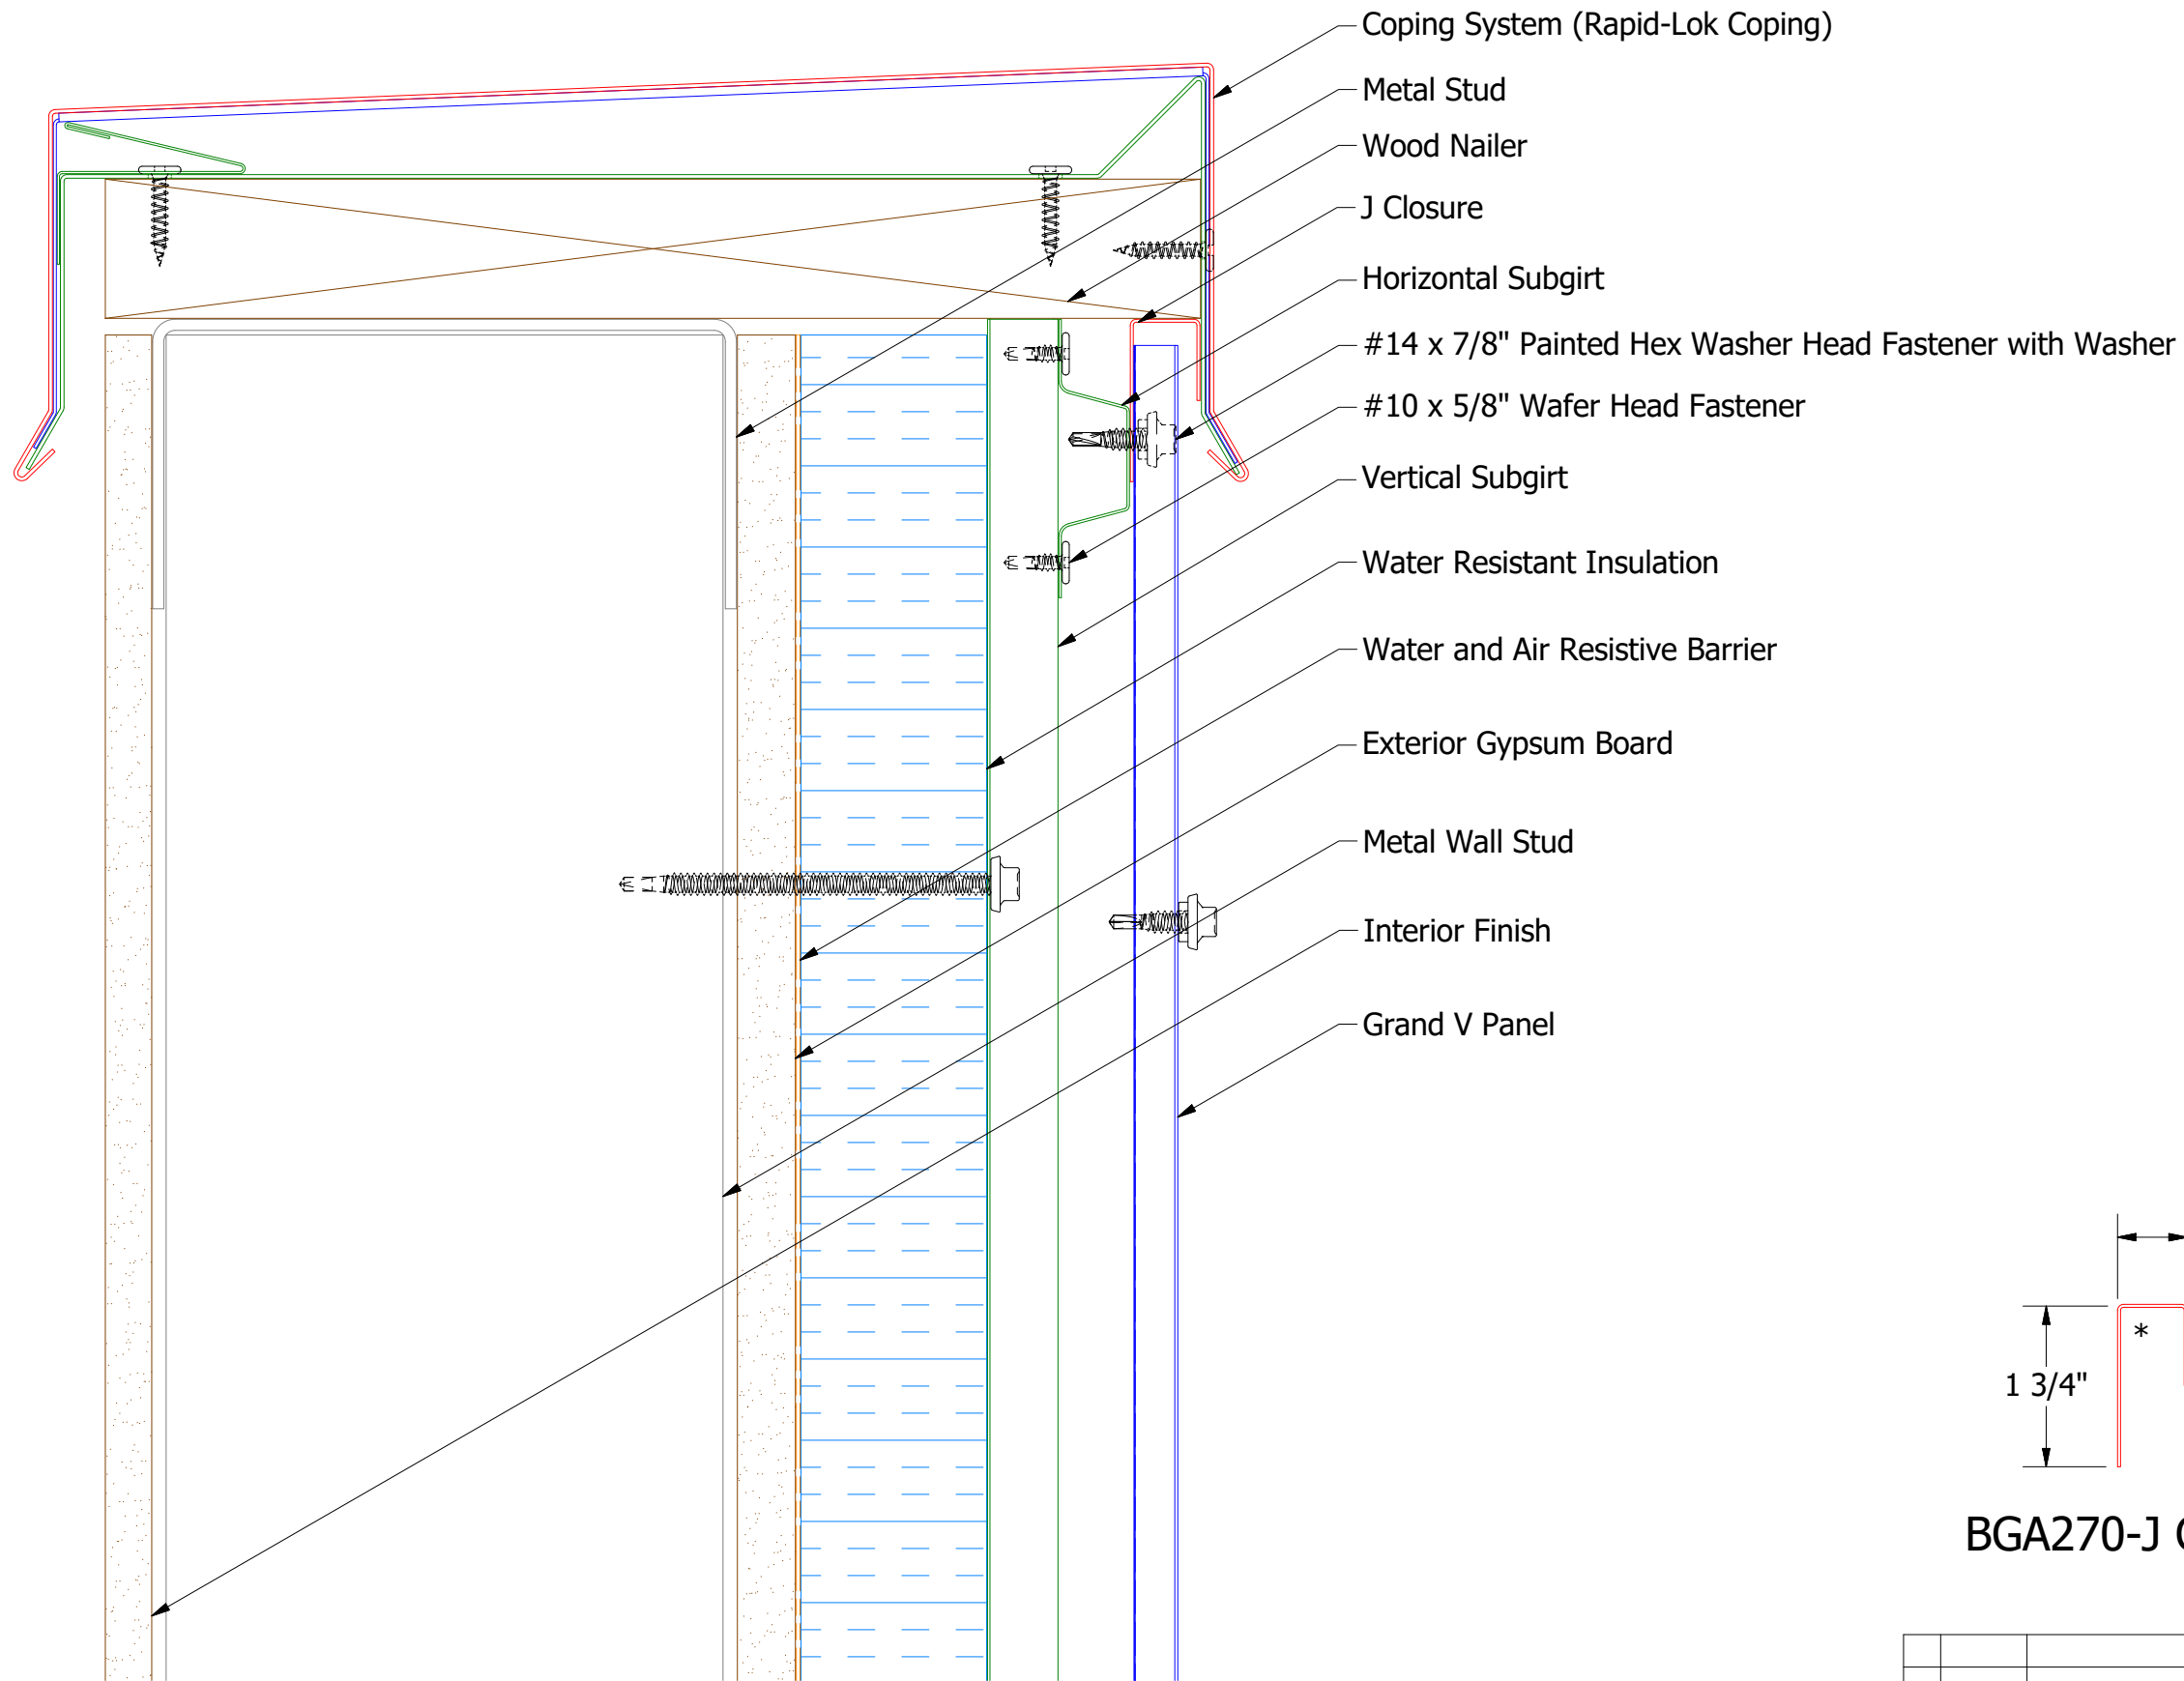

**ATAS INTERNATIONAL, INC**  
 Allentown PA  
 610-395-8445  
 Mesa AZ  
 480-558-7210

TITLE **Grand V Panel Top of Wall Detail**

|          |      |                         |    |     |          |     |           |
|----------|------|-------------------------|----|-----|----------|-----|-----------|
| REV. NO. | DATE | DESCRIPTION OF REVISION | BY | APP | DWG. NO. | DR  | DATE      |
|          |      |                         |    |     |          | DMR | 10/4/2016 |
|          |      |                         |    |     | MATERIAL | APP | DATE      |
|          |      |                         |    |     | SH. SIZE | B   | SCALE X:X |