
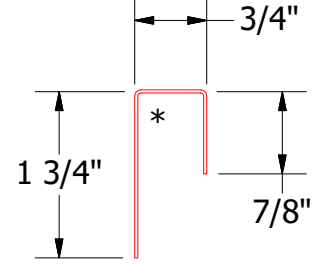
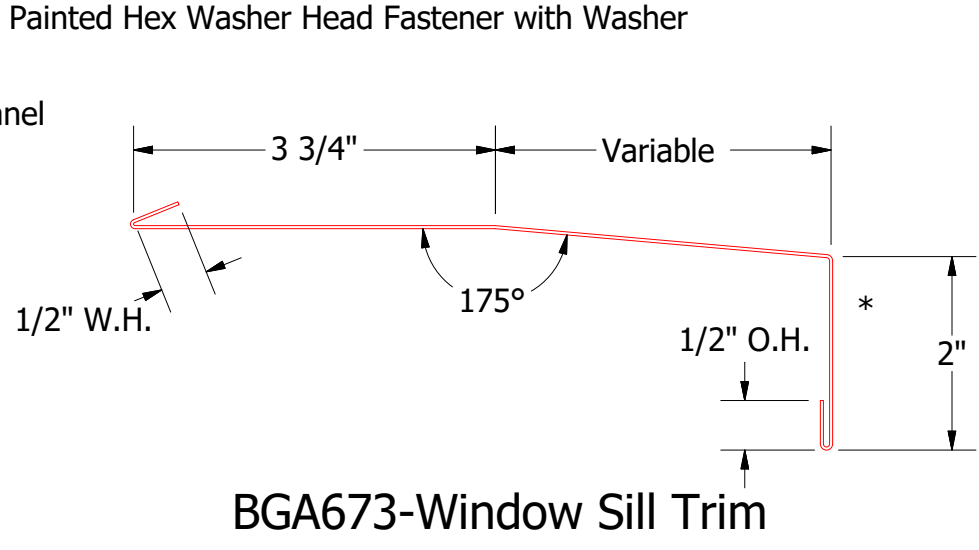
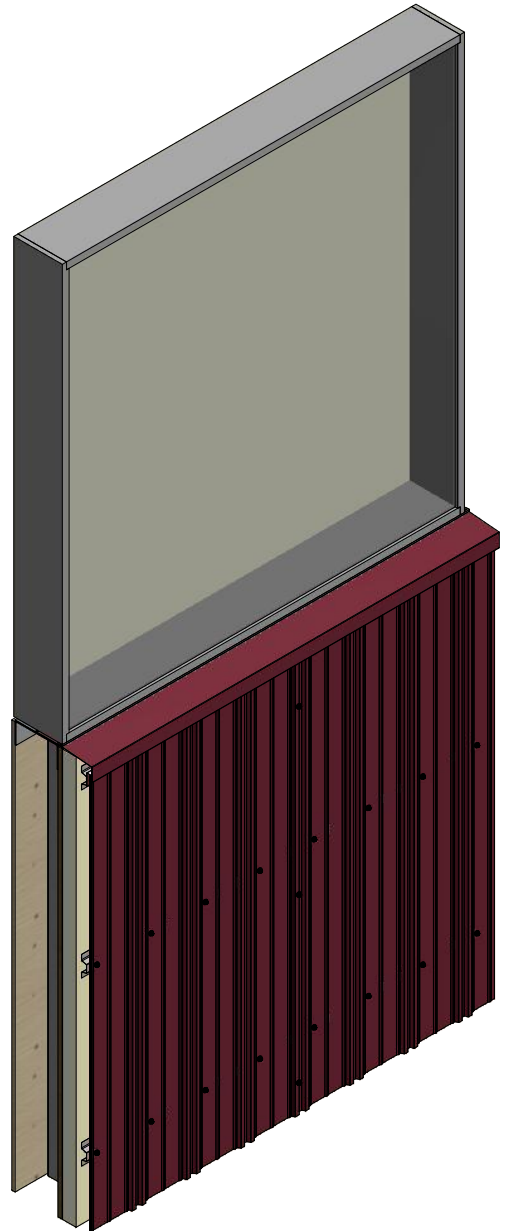


Vertical Panel

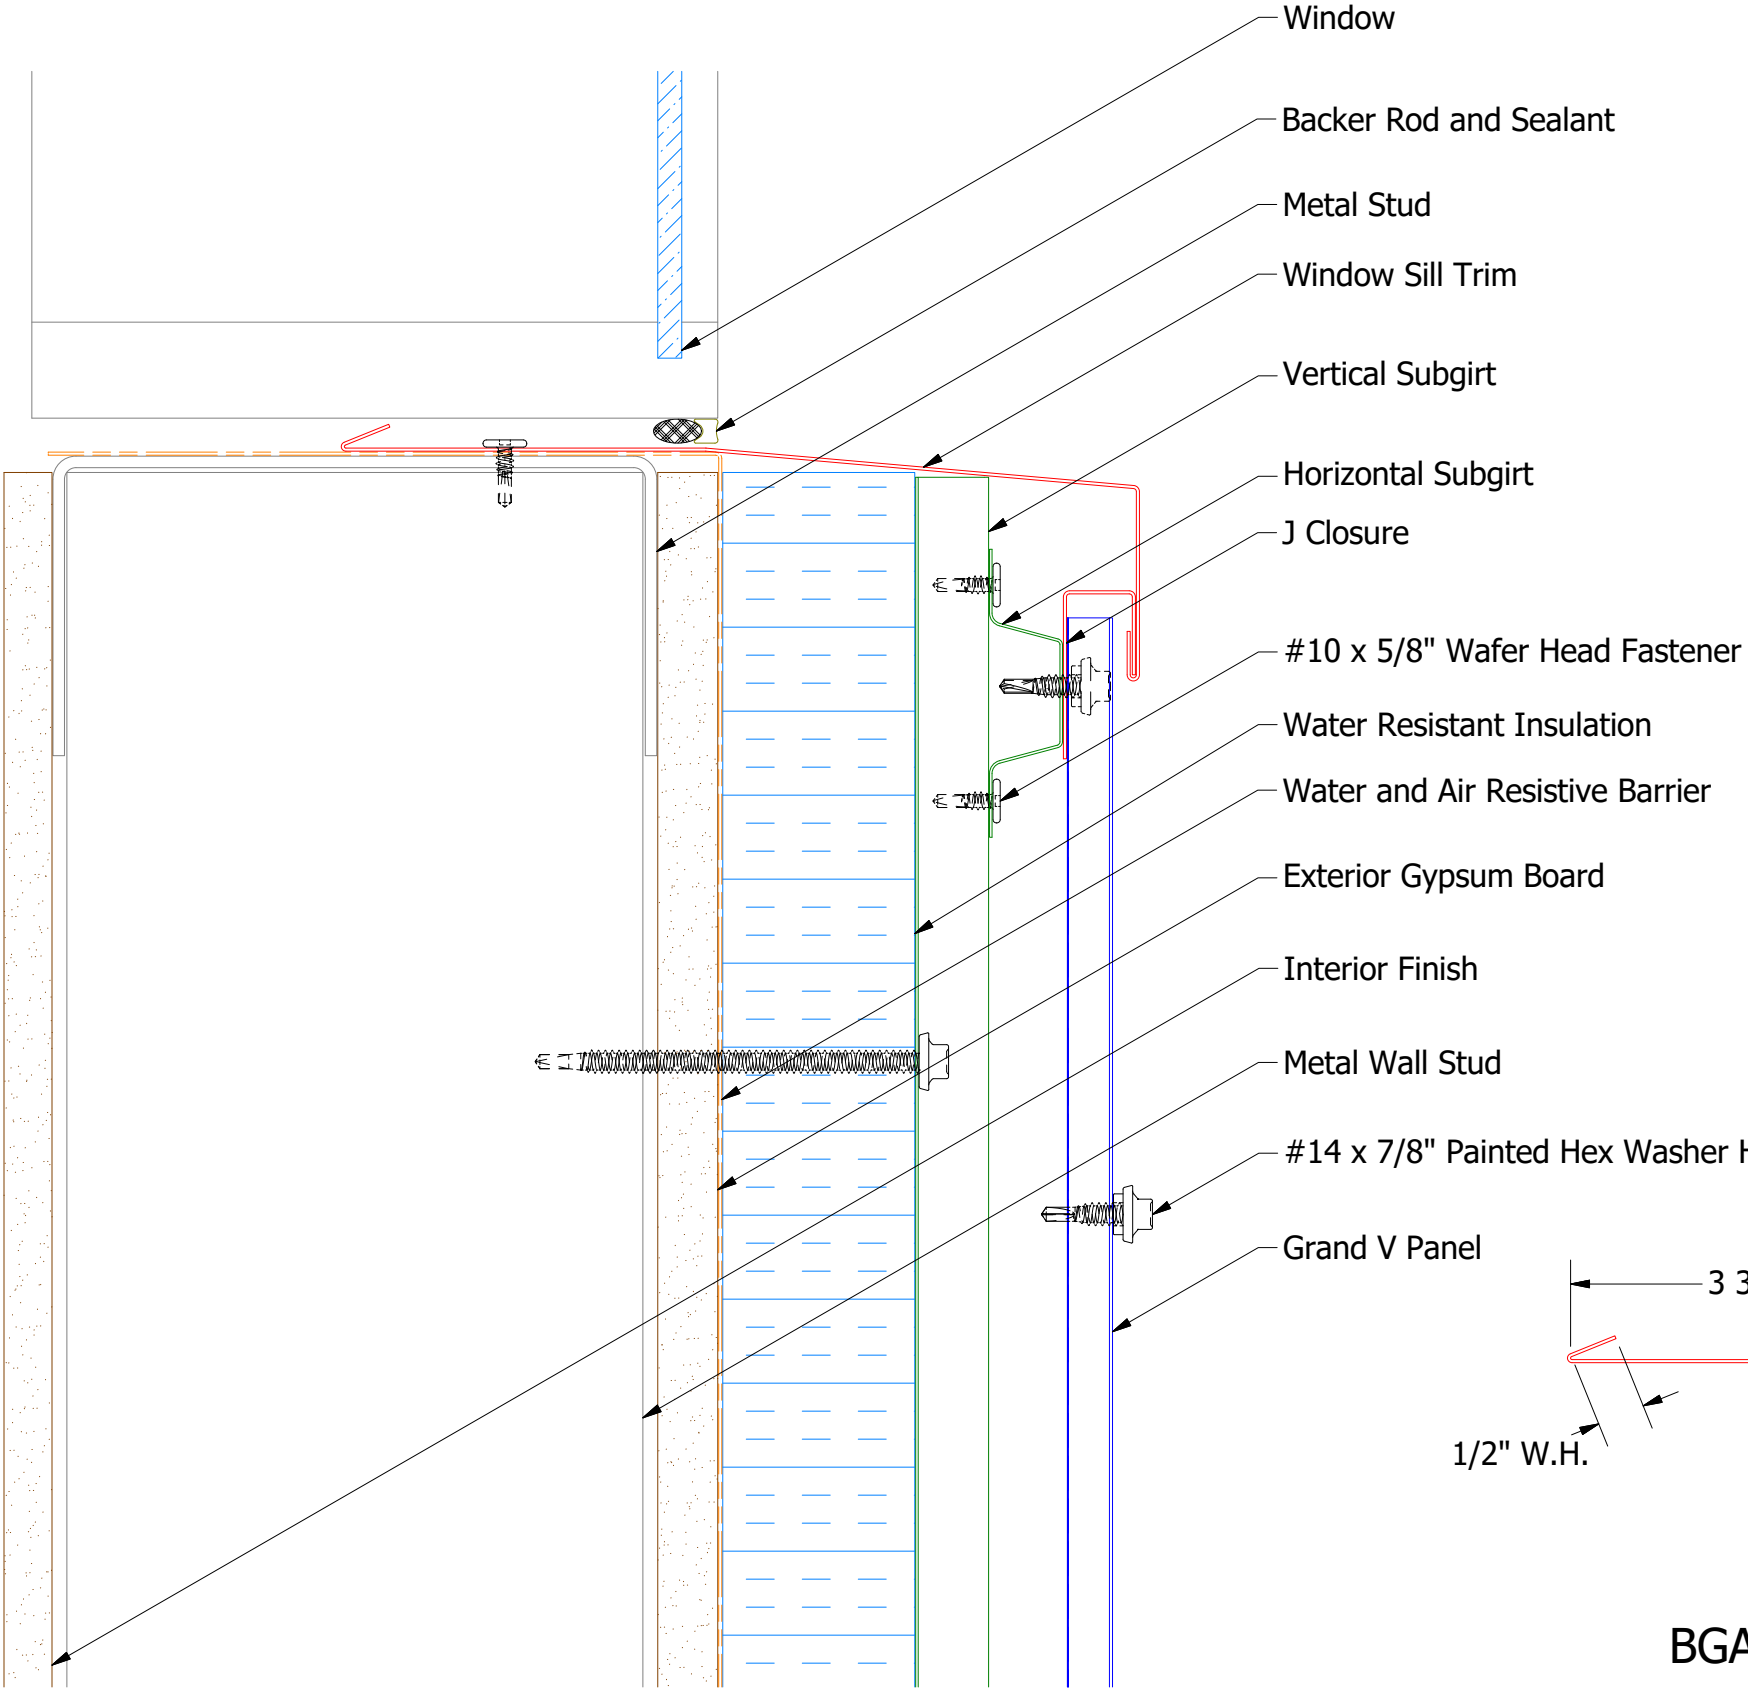

BGA270-J Closure

BGA673-Window Sill Trim

ATAS ATAS INTERNATIONAL, INC
 Allentown PA
 610-395-8445
 Mesa AZ
 480-558-7210

REV. NO.		DATE	DESCRIPTION OF REVISION	BY	APP	TITLE Grand V Panel Open Window Sill Trim	
DWG. NO.		DR	DMR	DATE	10/4/2016	MATERIAL	
SH. SIZE		B	SCALE	X:X			