

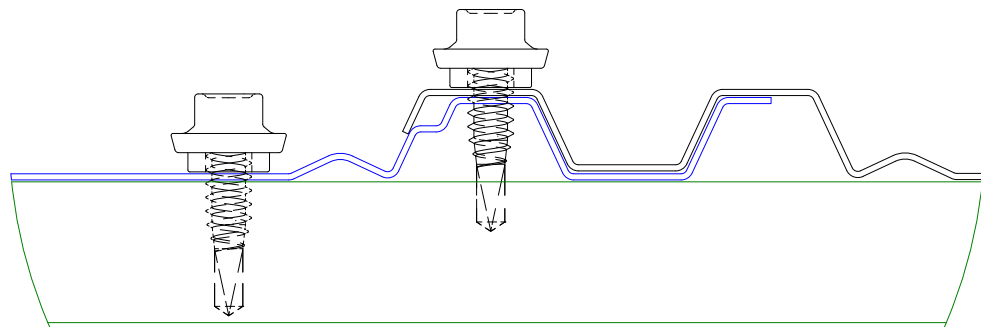
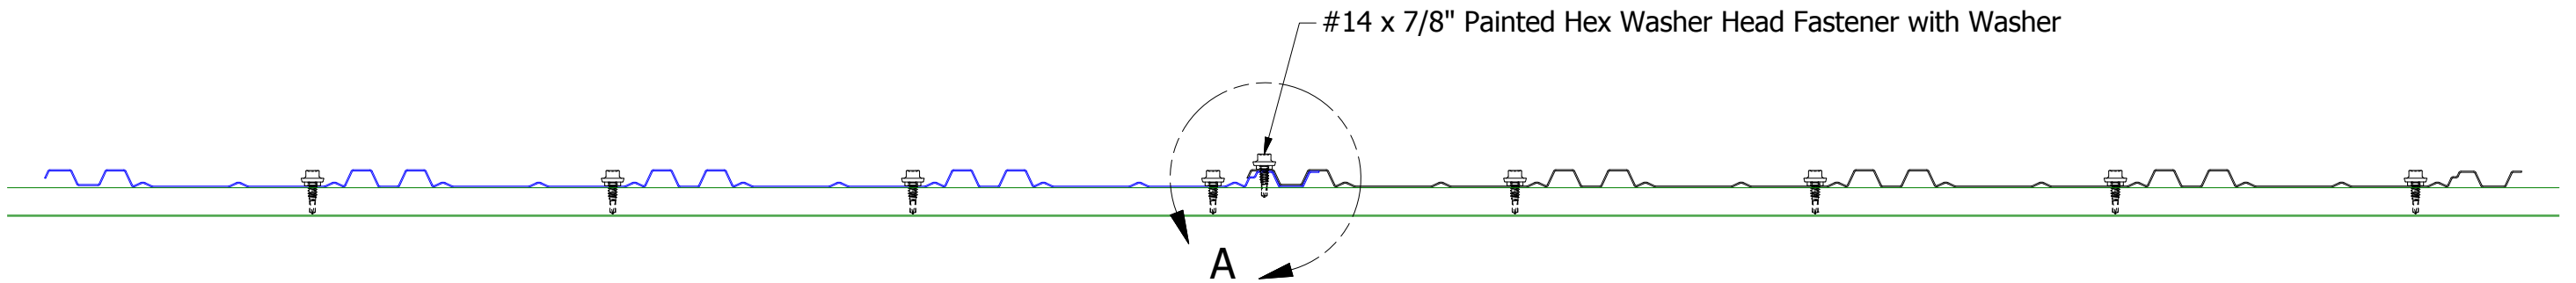





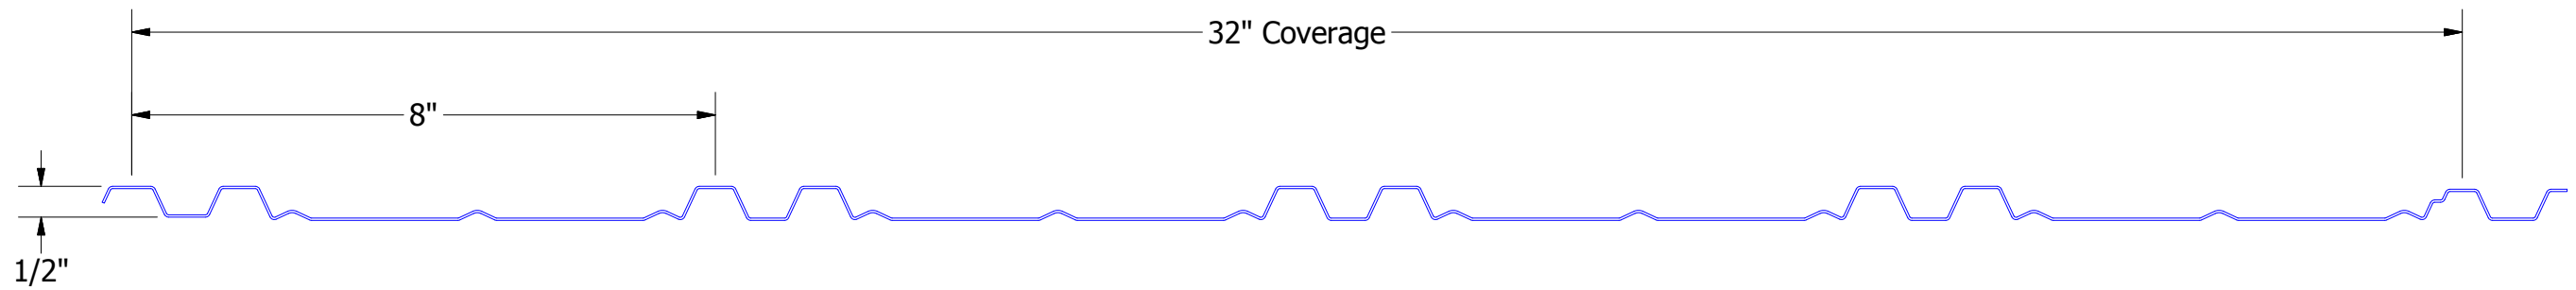


						TITLE	
						Grand V Panel Profile Detail	
				DWG. NO.		DR	DATE
						DMR	5/2/2017
				APP		DATE	
				MATERIAL		SH. SIZE	
						B	
						SCALE	
						X:X	
REV. NO.	DATE	DESCRIPTION OF REVISION		BY	APP		

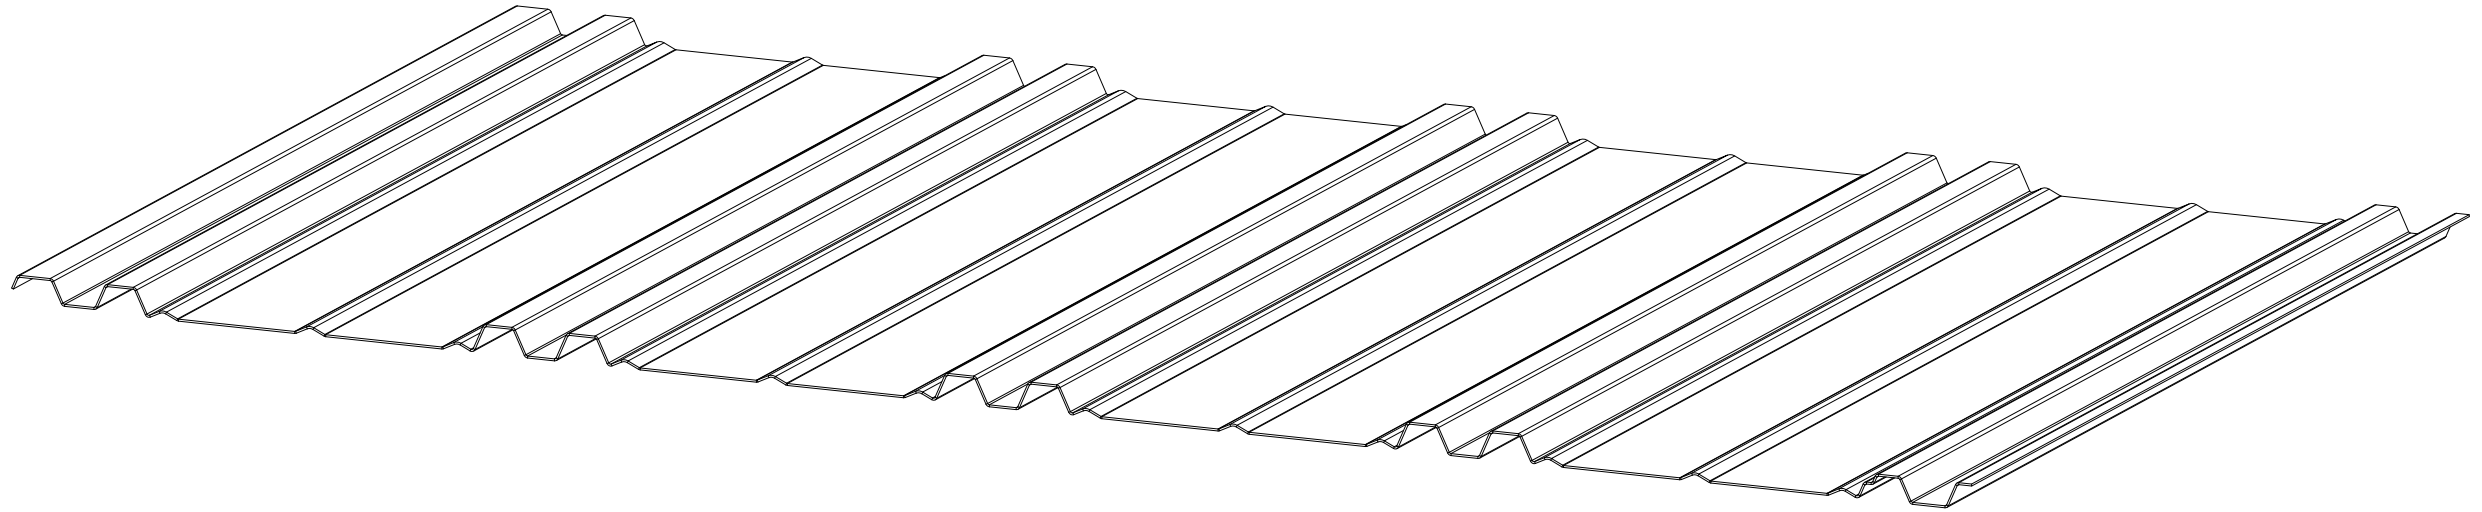

ATAS INTERNATIONAL, INC
Allentown PA
610-395-8445
Mesa AZ
480-558-7210

Vertical Panel

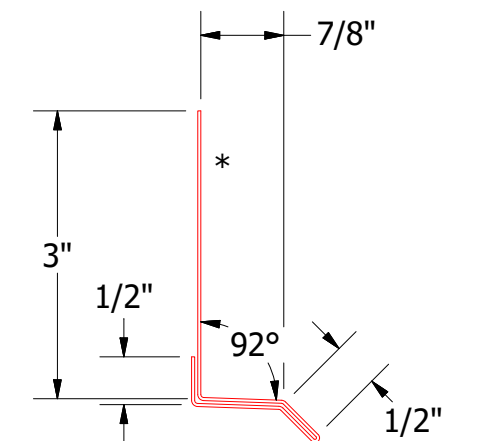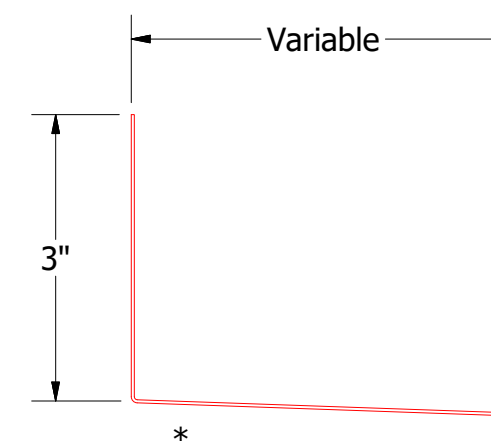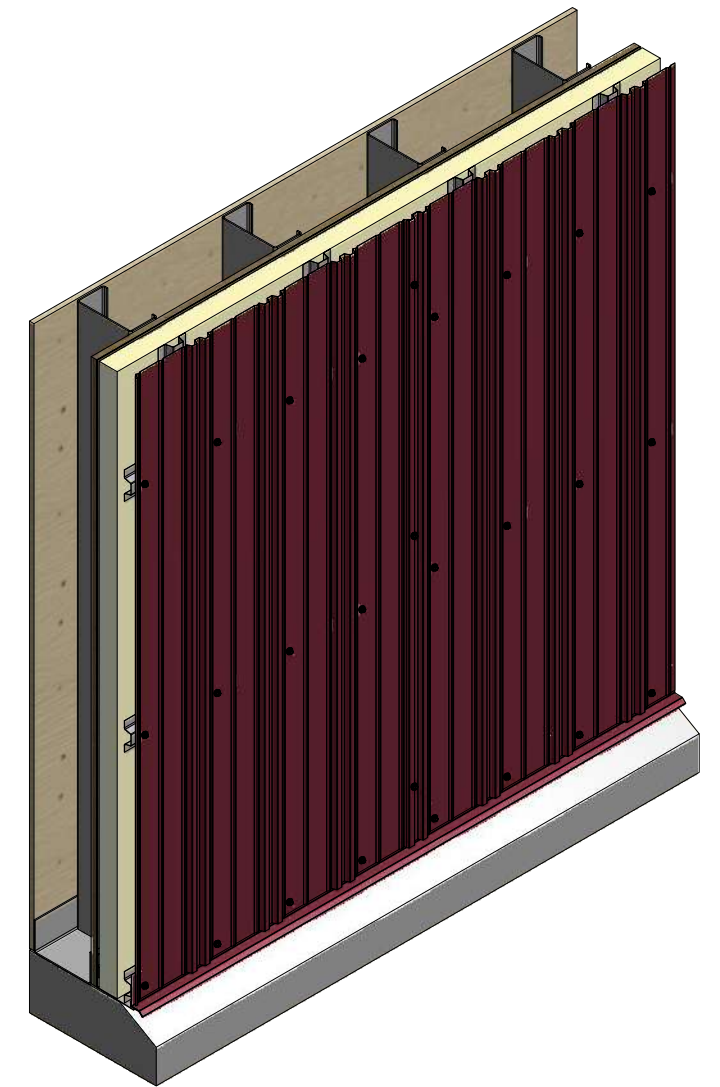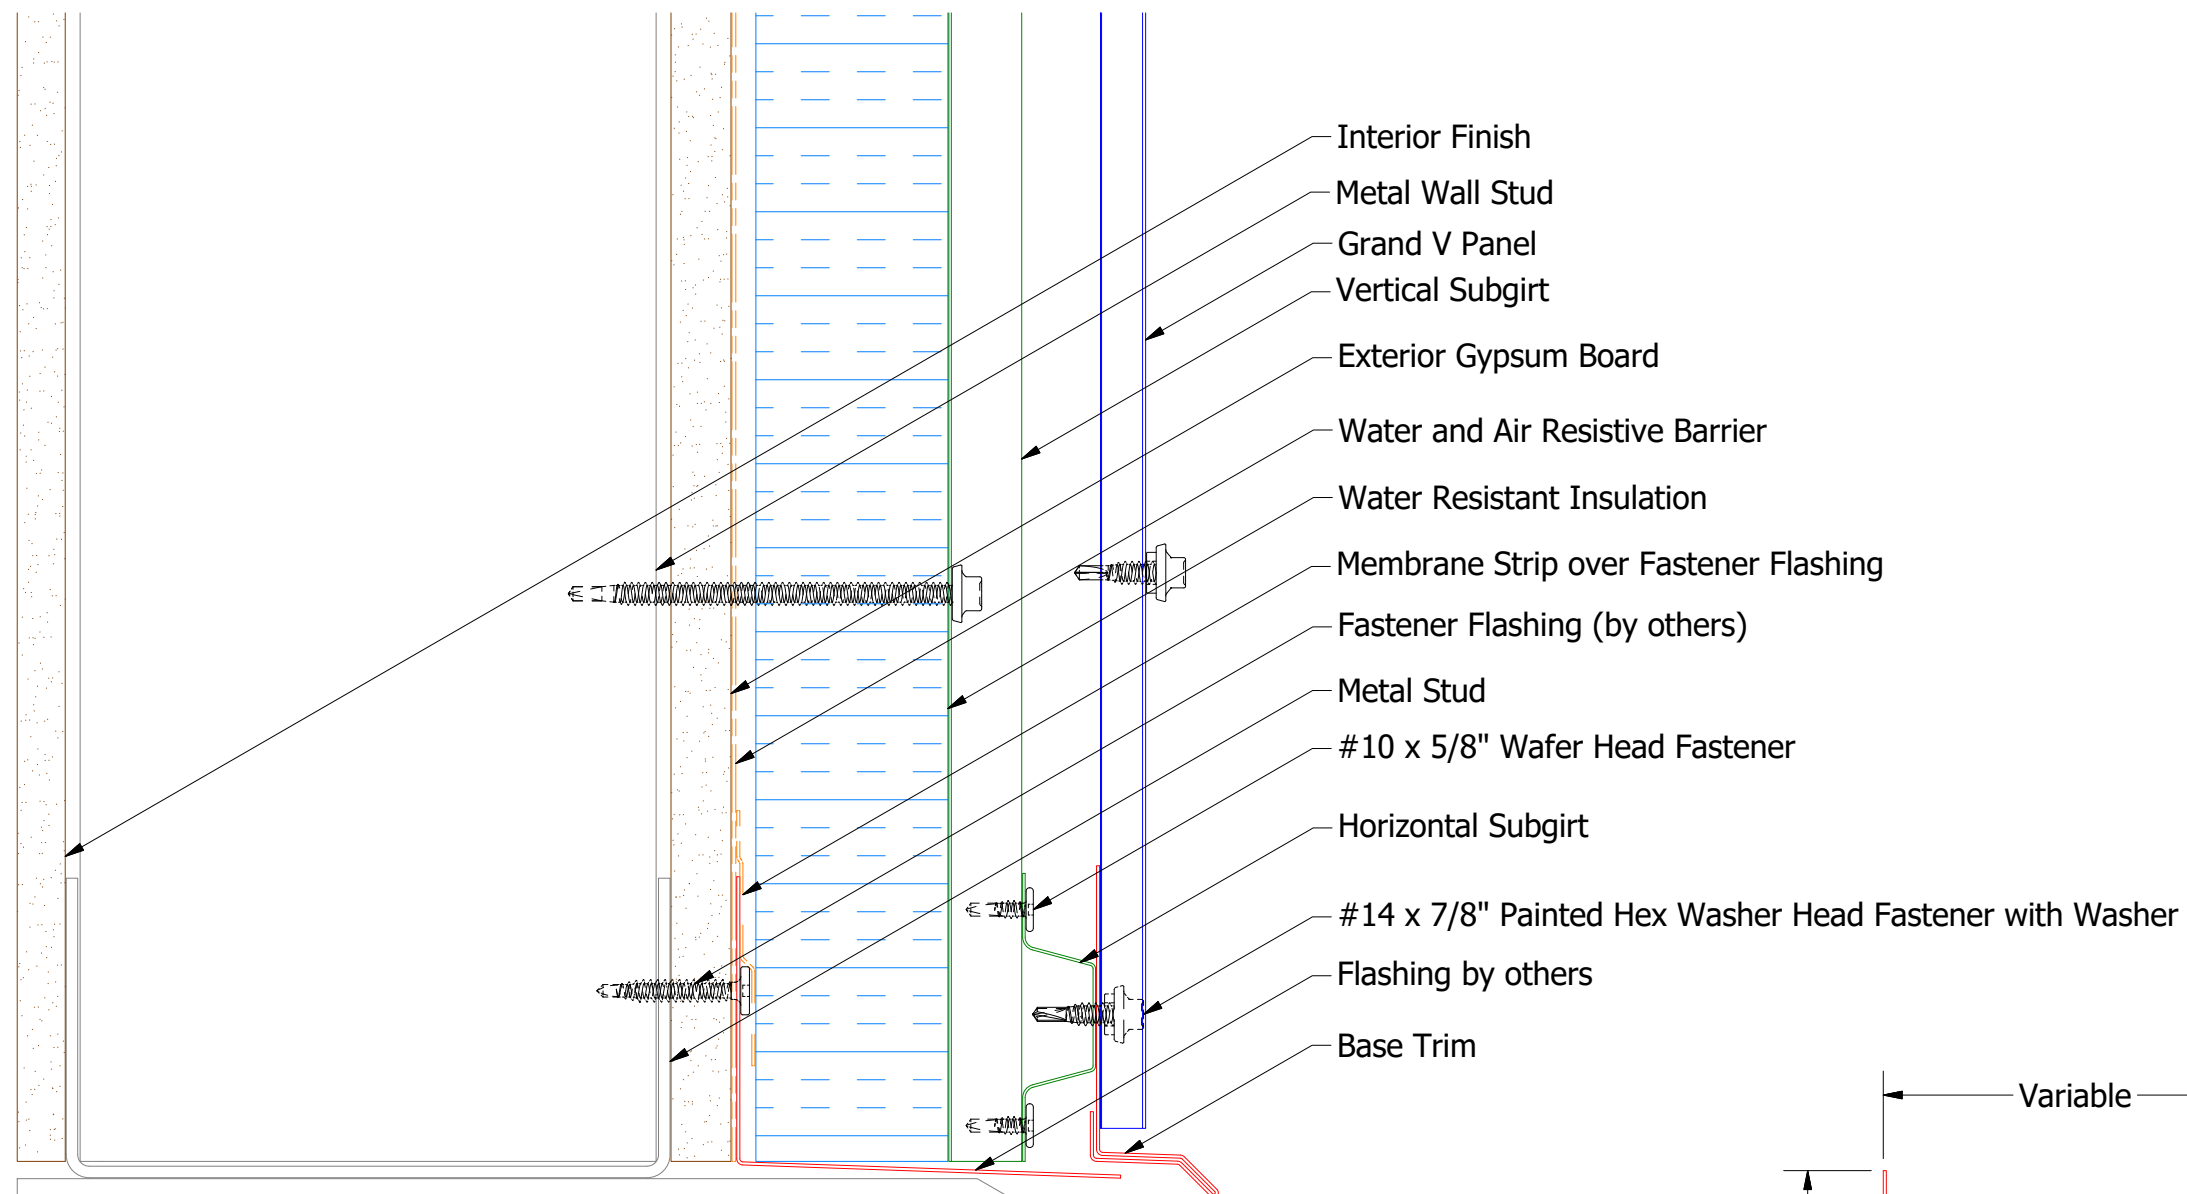



BGA661-Base Trim

Flashing



(Field Fabricated from Color Matched Flat Stock)

					TITLE Grand V Panel Open Base Detail		
					DWG. NO.		DR DMR DATE 9/19/2016
					MATERIAL		APP DATE
REV. NO.	DATE	DESCRIPTION OF REVISION	BY	APP	SH. SIZE B		SCALE X:X


Vertical Panel

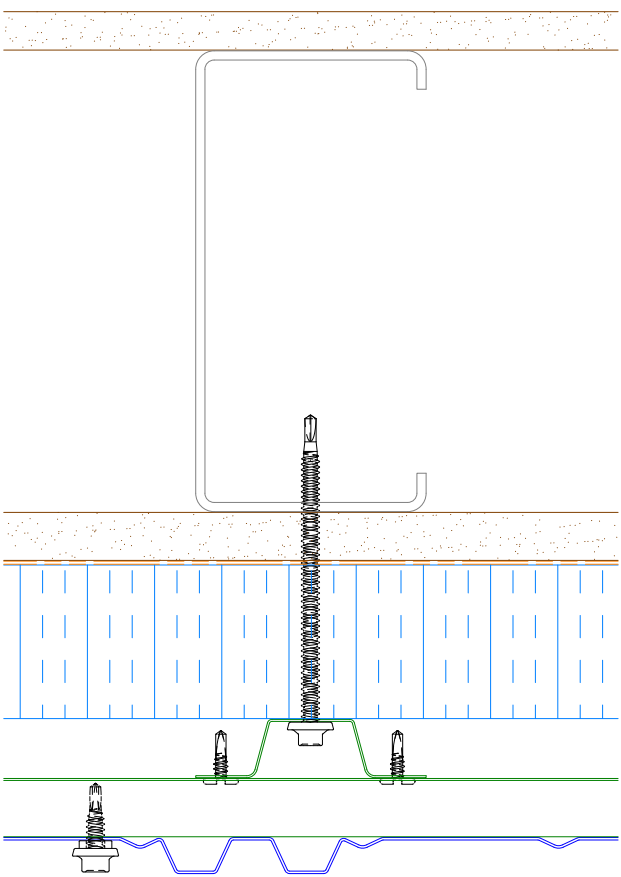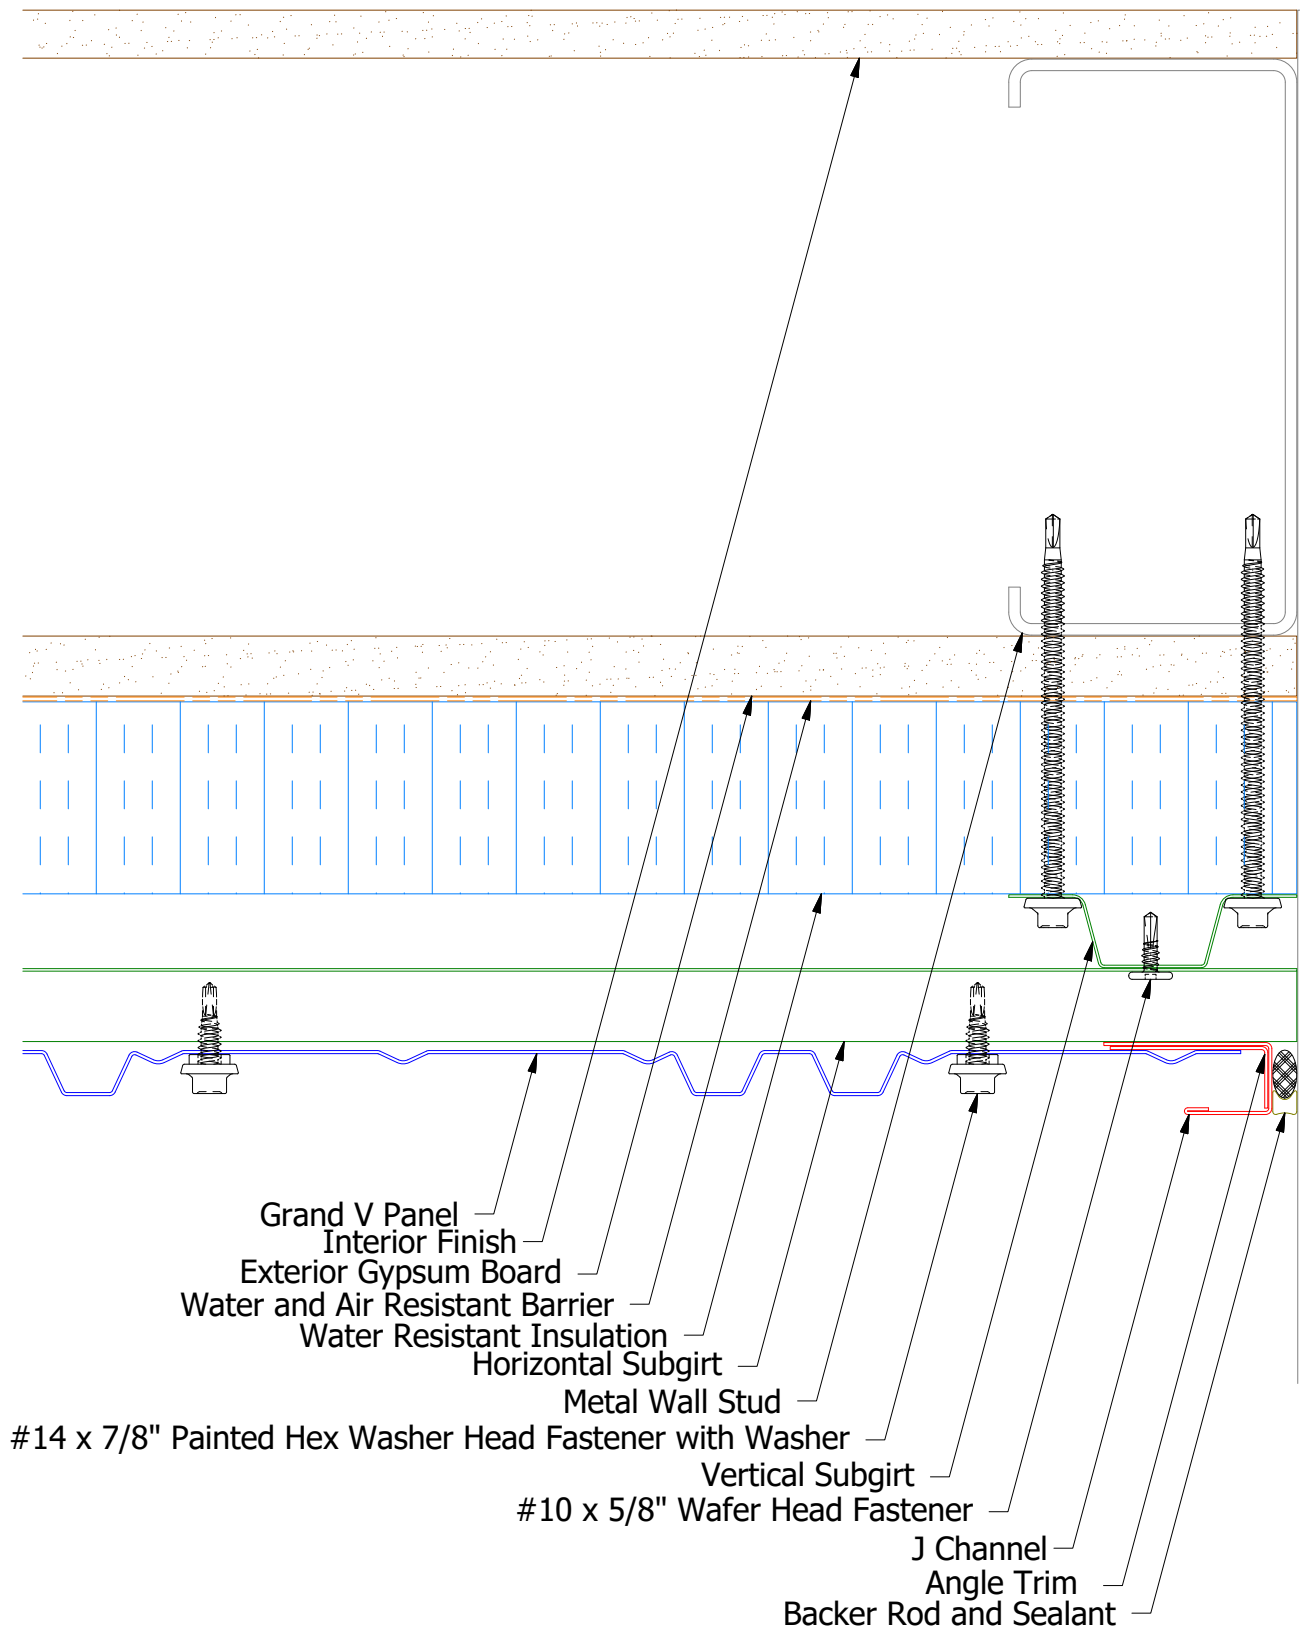


Alternate Subgirt Orientation

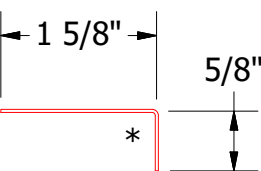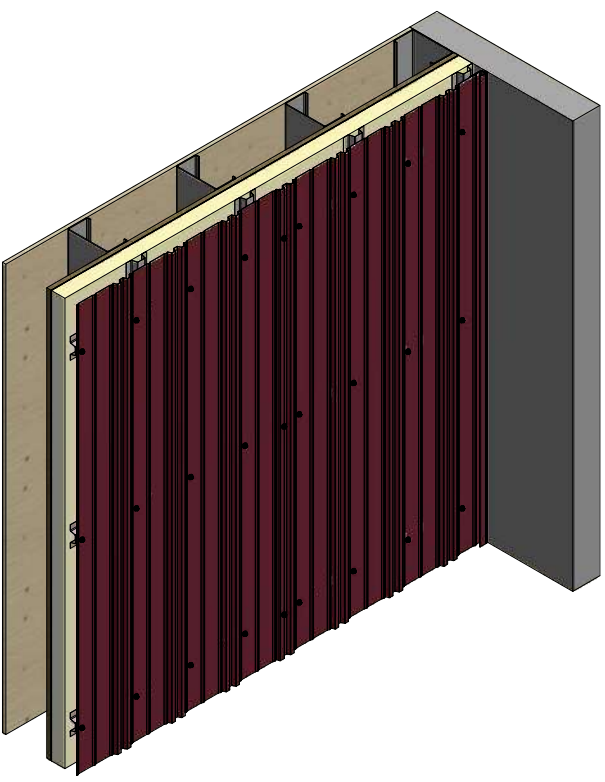

BGA680-Angle Trim

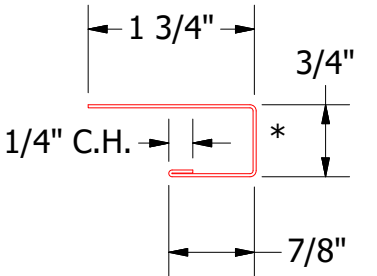

BGA034-J Channel

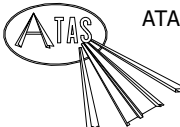


ATAS INTERNATIONAL, INC
Allentown PA
610-395-8445
Mesa AZ
480-558-7210

TITLE
Grand V Panel Open Endwall Detail


DWG. NO.	DR	DATE
	DMR	9/20/2016
APP		DATE
MATERIAL	SH. SIZE	SCALE
	B	X:X

REV. NO.	DATE	DESCRIPTION OF REVISION	BY	APP



Vertical Panel

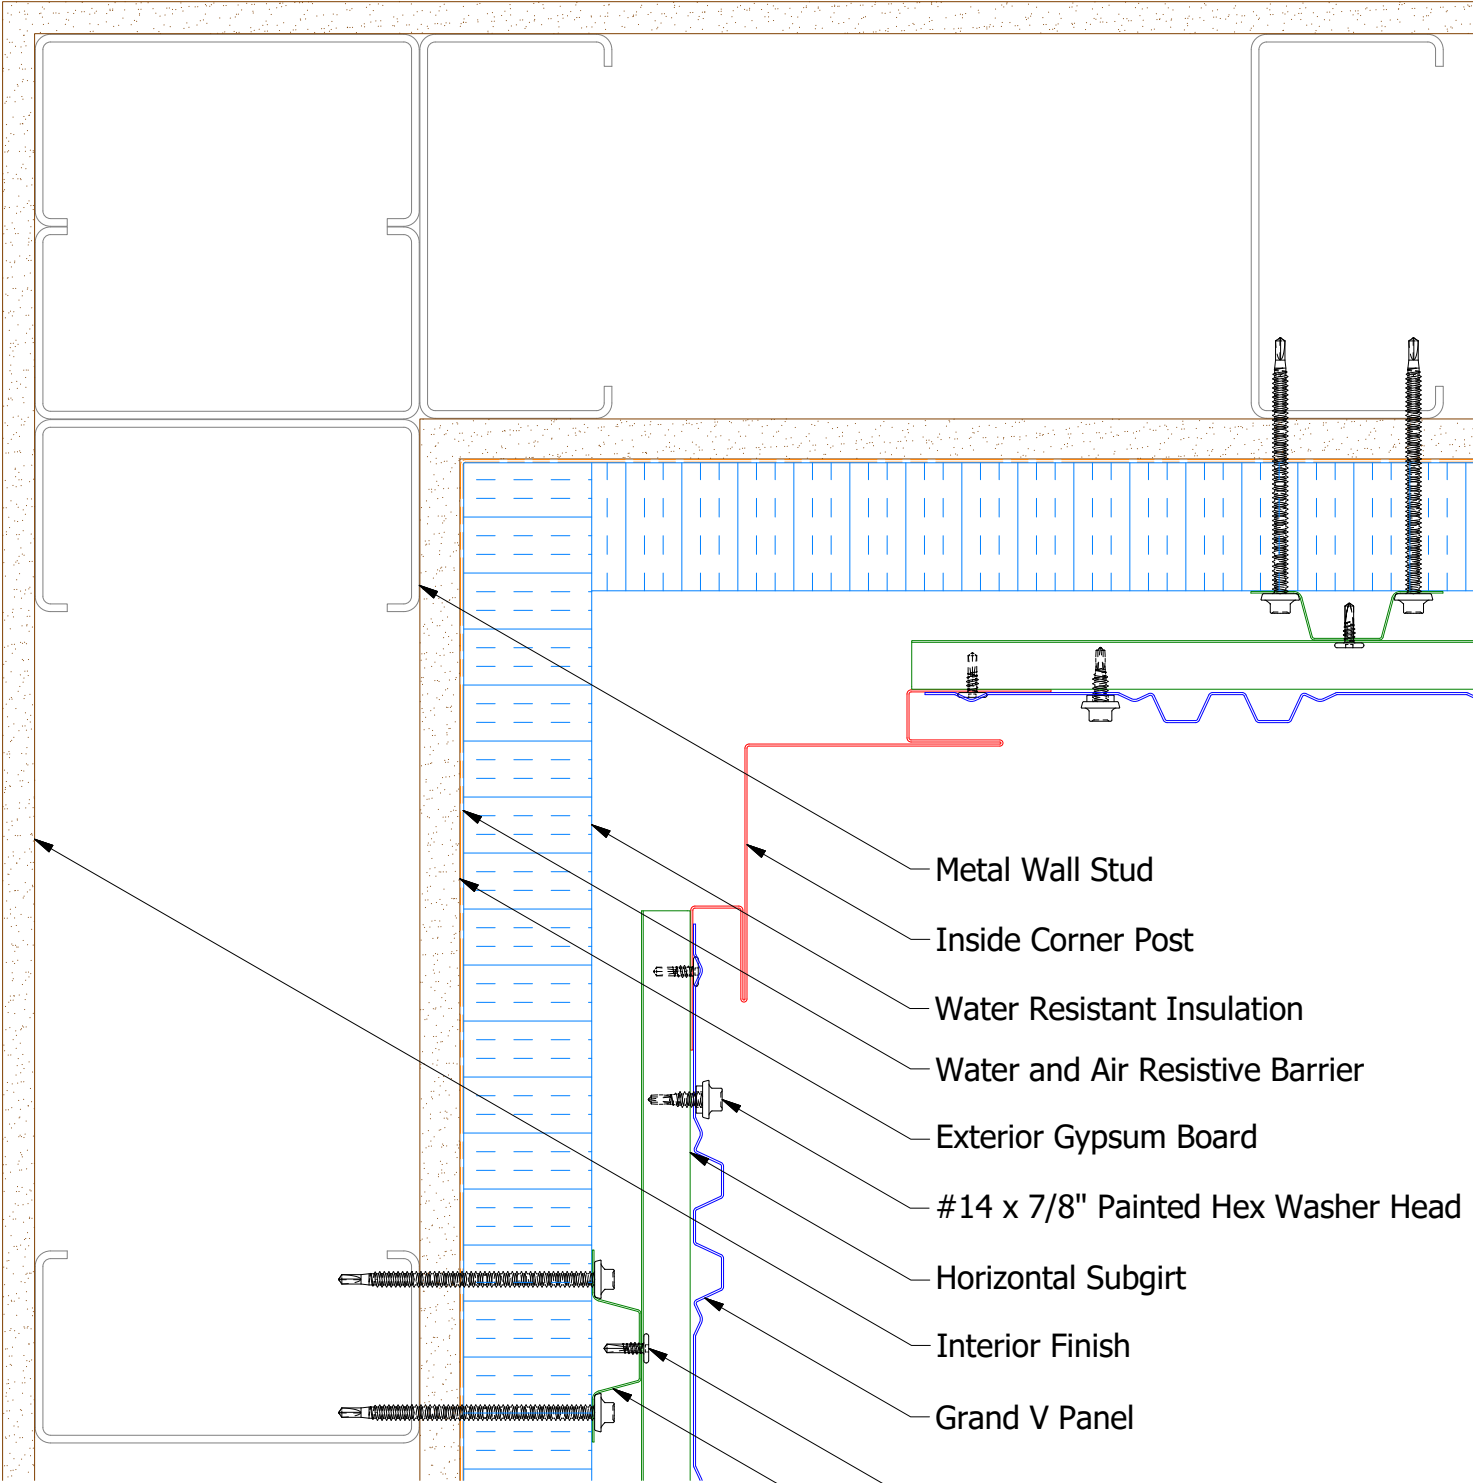

- Metal Wall Stud
- Inside Corner Post
- Water Resistant Insulation
- Water and Air Resistive Barrier
- Exterior Gypsum Board
- #14 x 7/8" Painted Hex Washer Head Fastener with Washer
- Horizontal Subgirt
- Interior Finish
- Grand V Panel
- #10 x 5/8" Wafer Head Fastener
- Vertical Subgirt

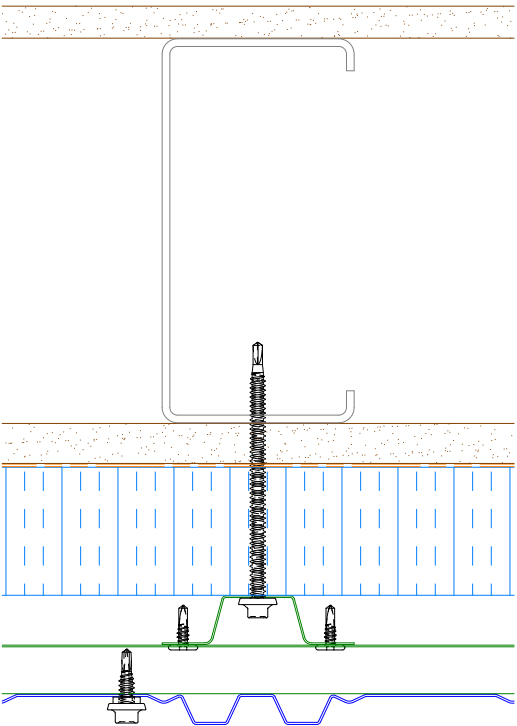

Alternate Subgirt Orientation

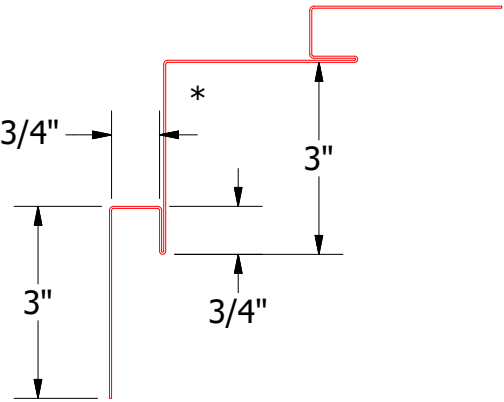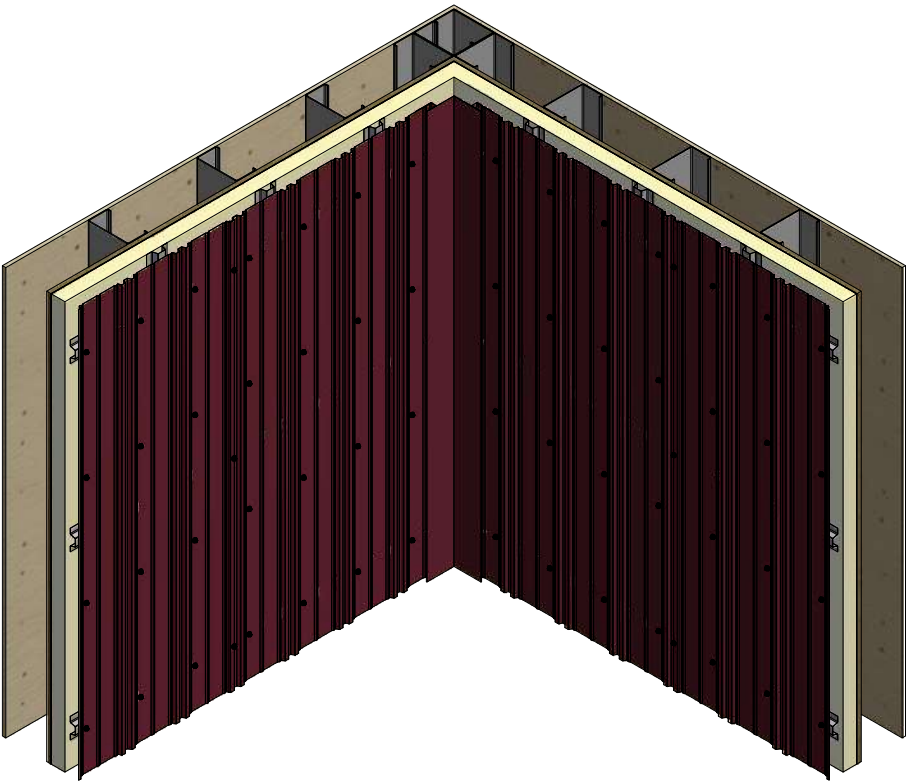

BGA601-Inside Corner Post




ATAS INTERNATIONAL, INC
Allentown PA
610-395-8445
Mesa AZ
480-558-7210



TITLE Grand V Panel Inside Corner Detail			
DWG. NO.		DR DMR	DATE 9/23/2016
MATERIAL		APP	DATE
REV. NO.	DATE	DESCRIPTION OF REVISION	BY APP
SH. SIZE B		SCALE X:X	

REV. NO.	DATE	DESCRIPTION OF REVISION	BY	APP


Vertical Panel

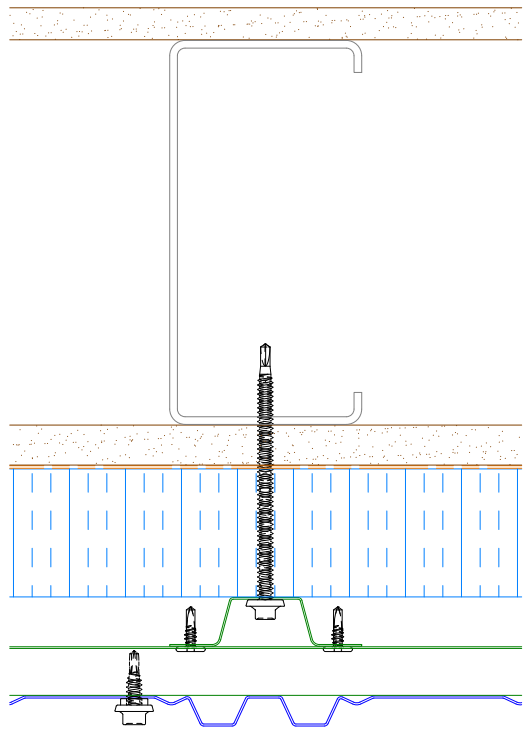

Alternate Subgirt Orientation

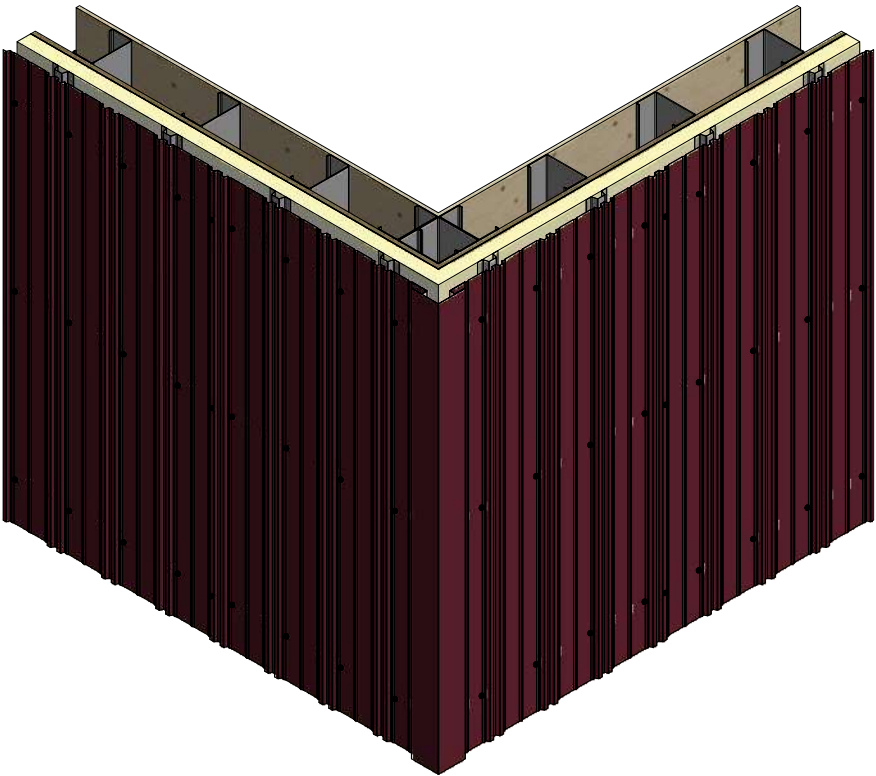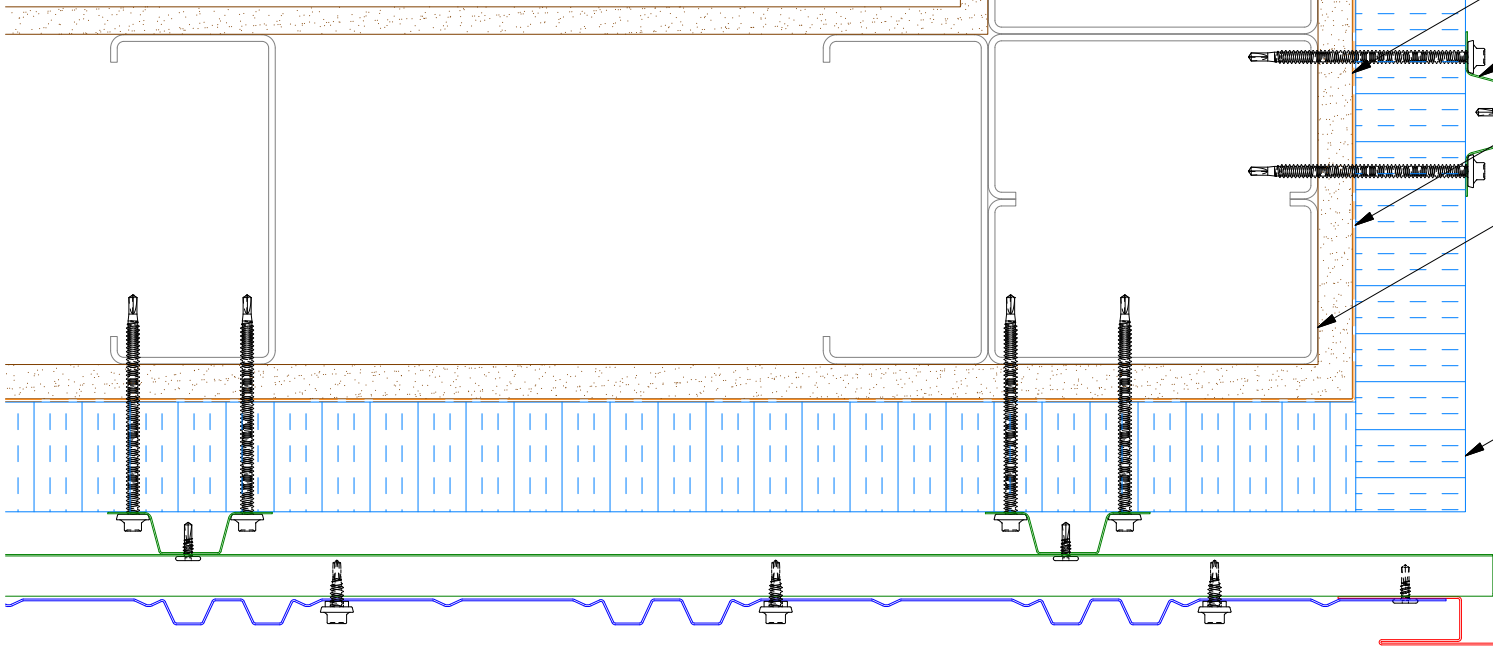

- Interior Finish
- Grand V Panel
- Exterior Gypsum Board
- Vertical Subgirt
- Water and Air Resistive Barrier
- Metal Wall Stud
- #14 x 7/8" Painted Hex Washer Head Fastener with Washer
- Horizontal Subgirt
- Water Resistant Insulation
- #10 x 5/8" Wafer Head Fastener
- Outside Corner Post

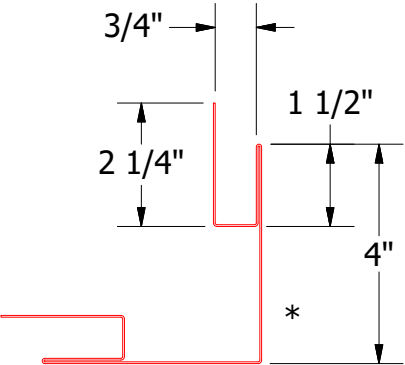

BGA602-Outside Corner Post






ATAS INTERNATIONAL, INC
Allentown PA
610-395-8445
Mesa AZ
480-558-7210

TITLE Grand V Panel Outside Corner Detail			
DWG. NO.		DR DMR	DATE 9/30/2016
MATERIAL		APP	DATE
REV. NO.	DATE	DESCRIPTION OF REVISION	BY APP
SH. SIZE B		SCALE X:X	

REV. NO.	DATE	DESCRIPTION OF REVISION	BY	APP






Vertical Panel

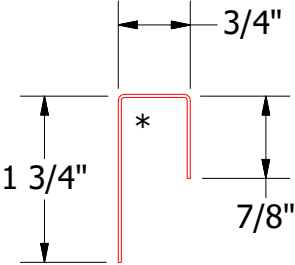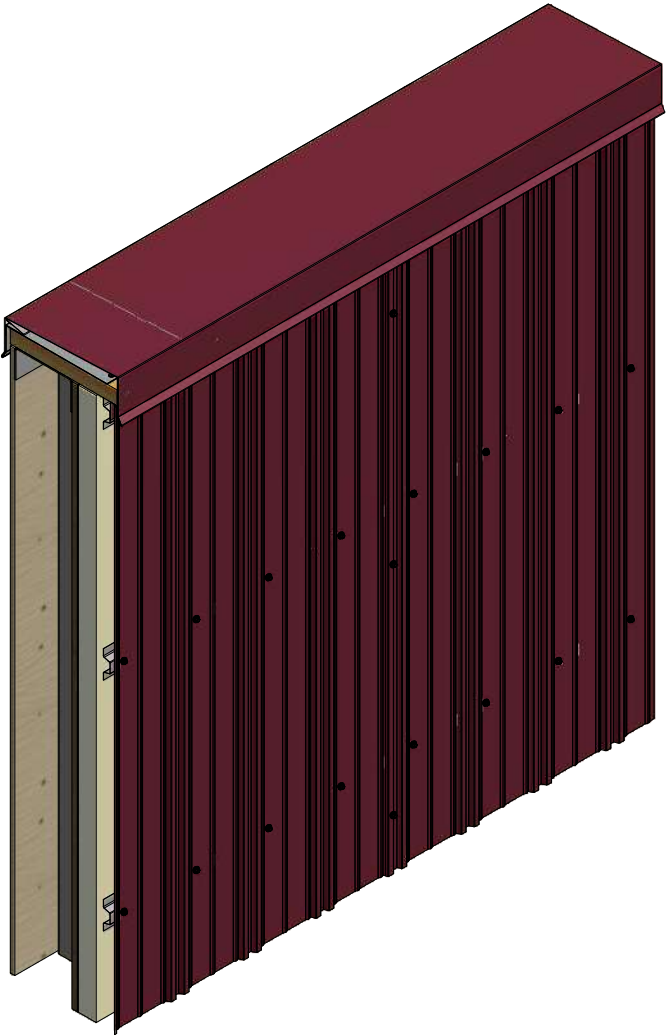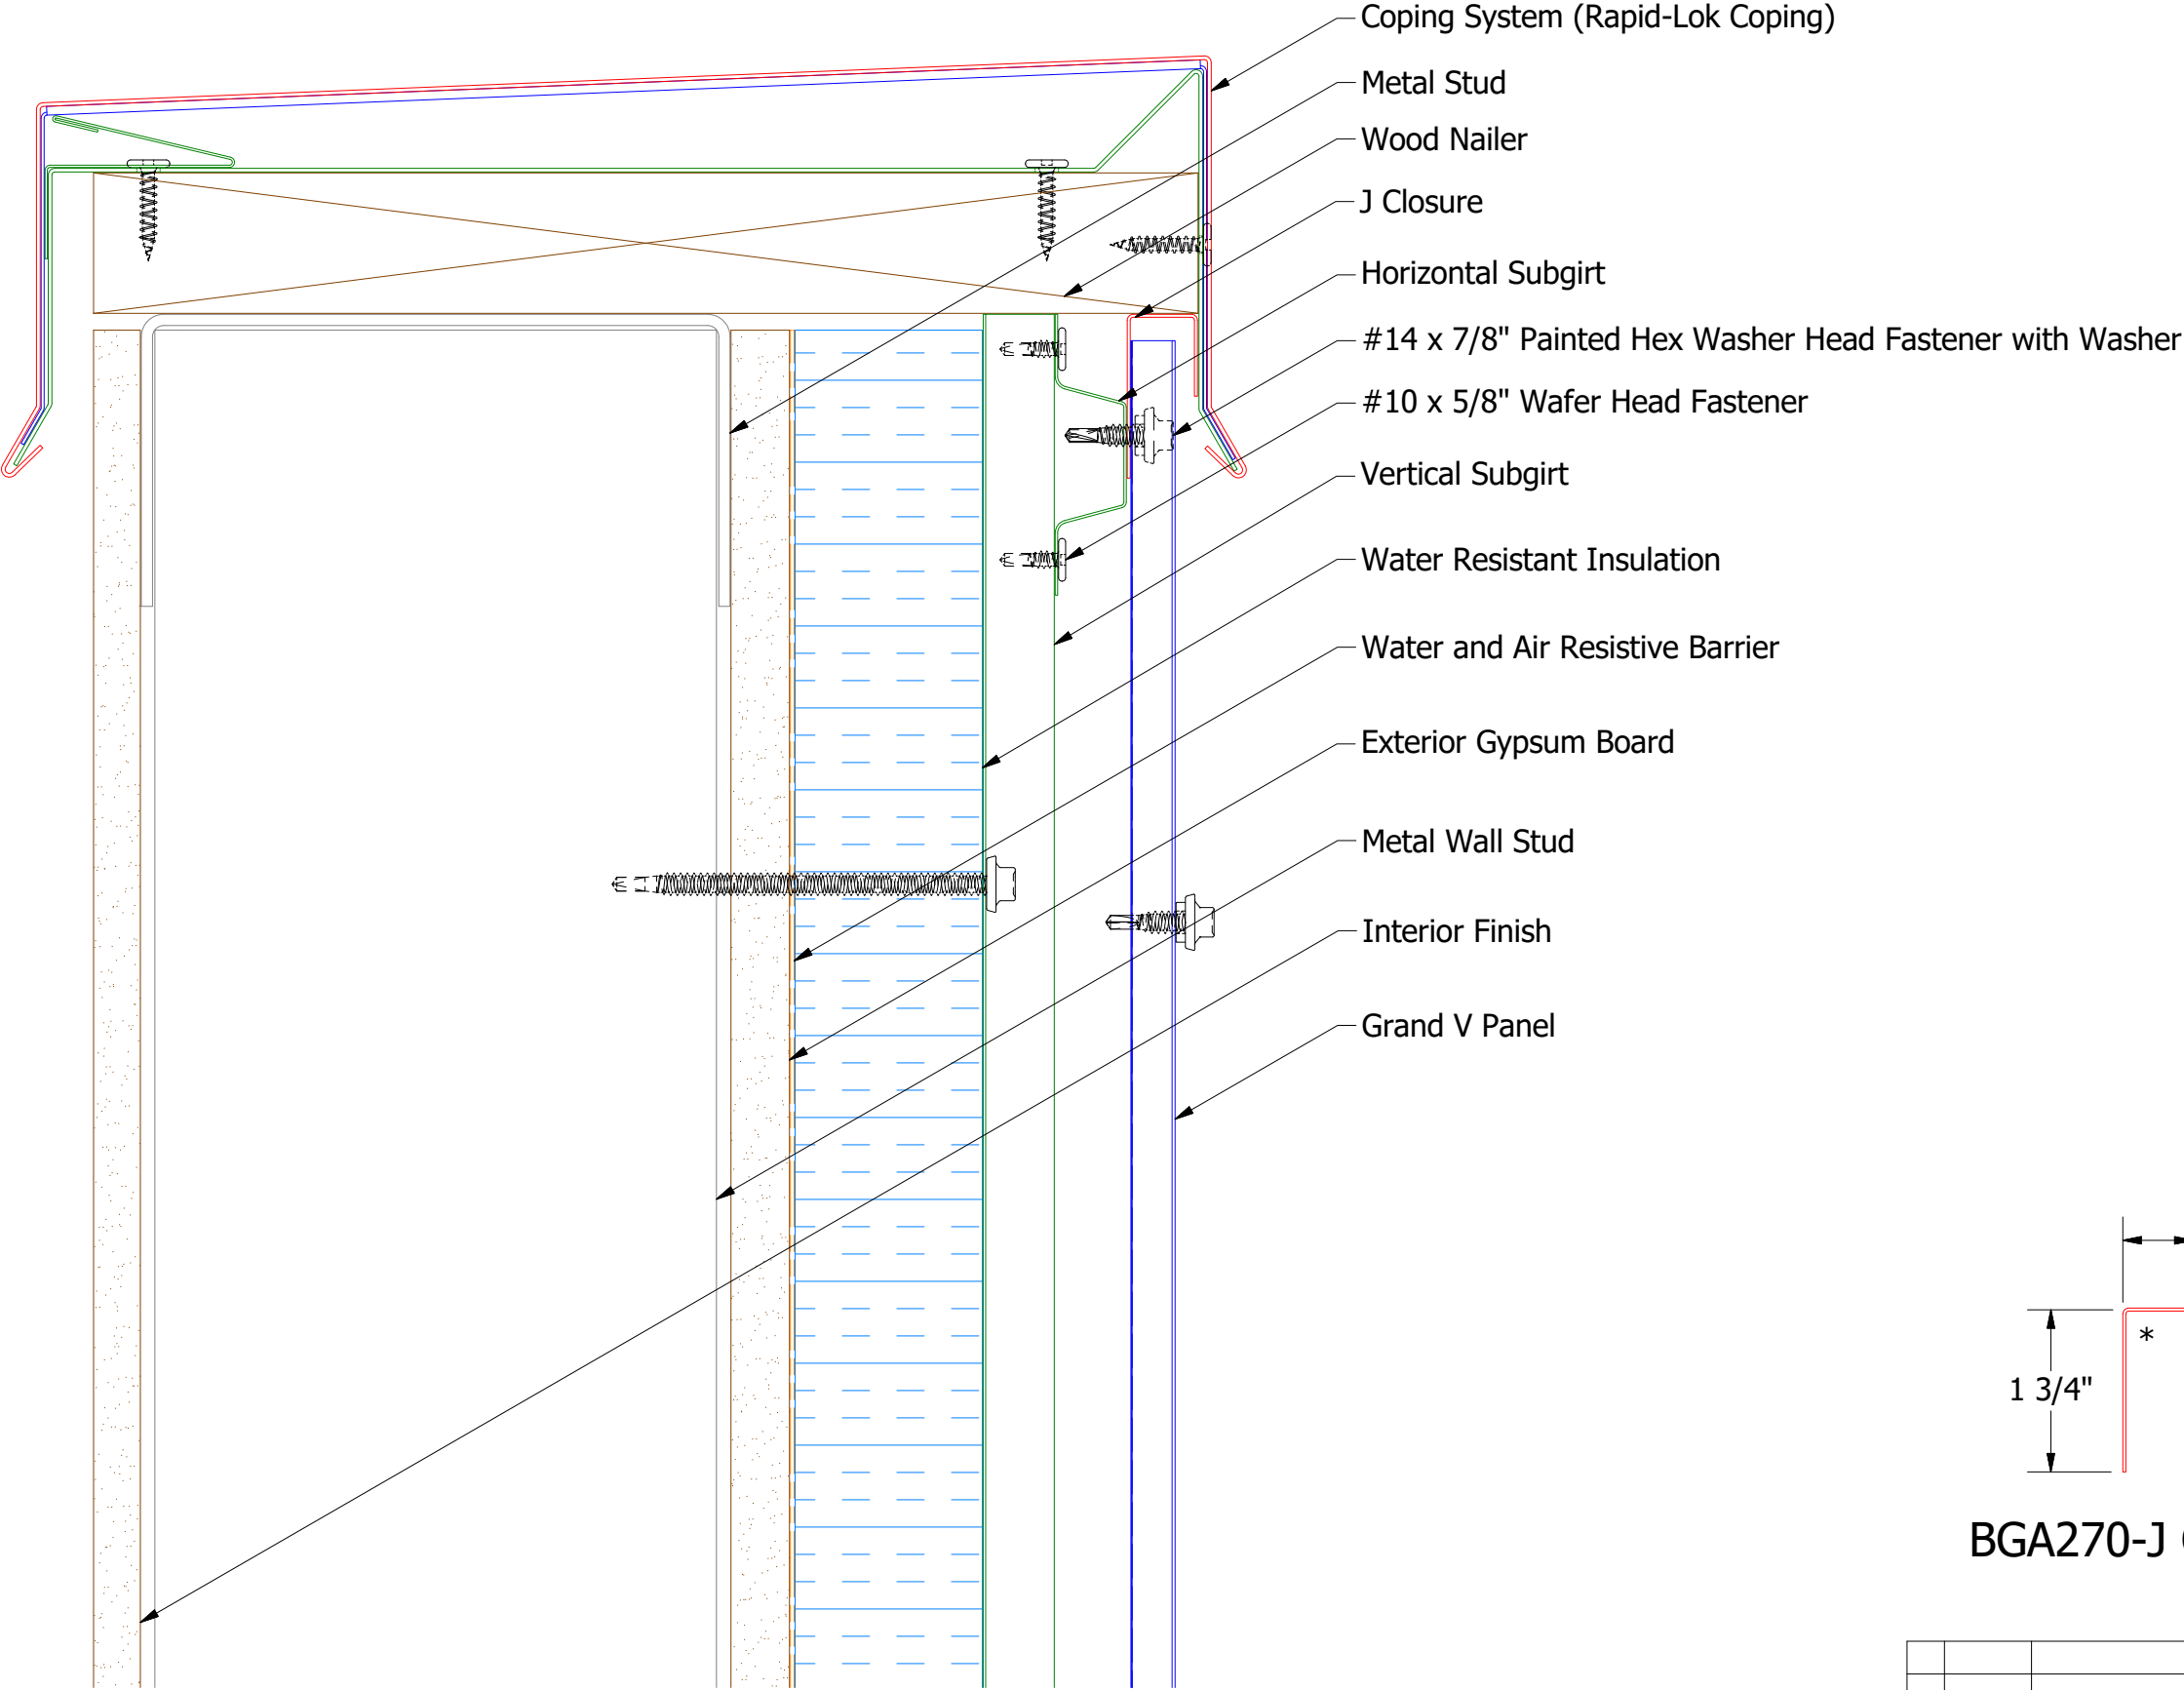

BGA270-J Closure

		ATAS INTERNATIONAL, INC Allentown PA 610-395-8445 Mesa AZ 480-558-7210	
TITLE Grand V Panel Top of Wall Detail			
DWG. NO.		DR DMR	DATE 10/4/2016
MATERIAL		APP	DATE
		SH. SIZE B	SCALE X:X

Vertical Panel

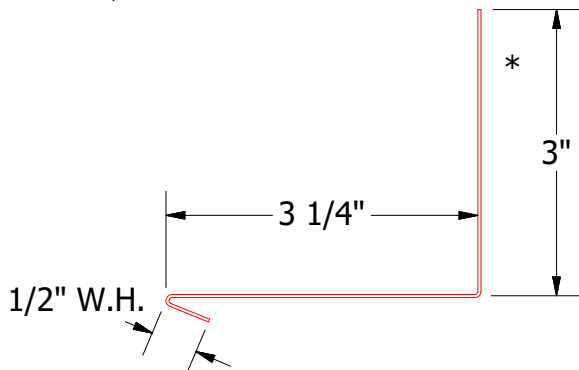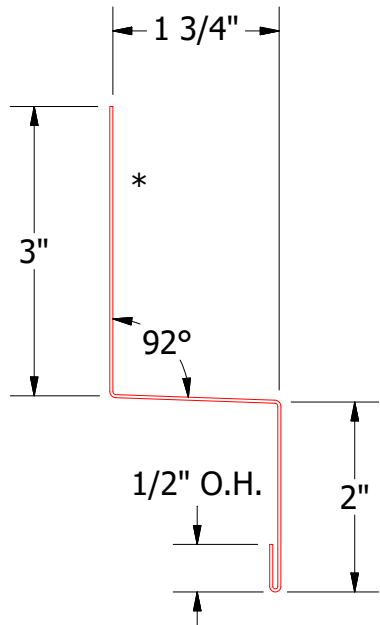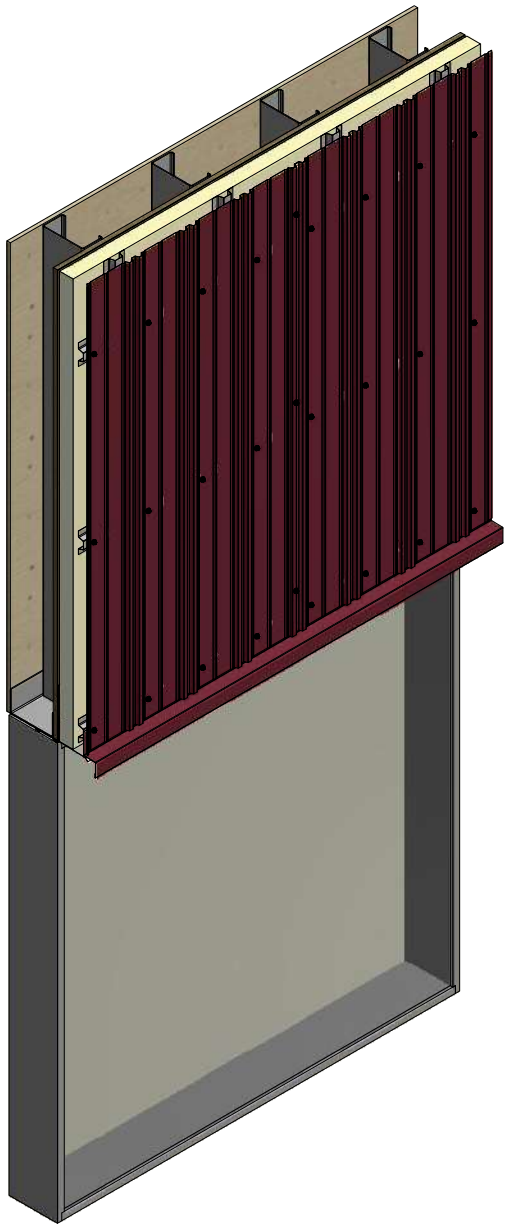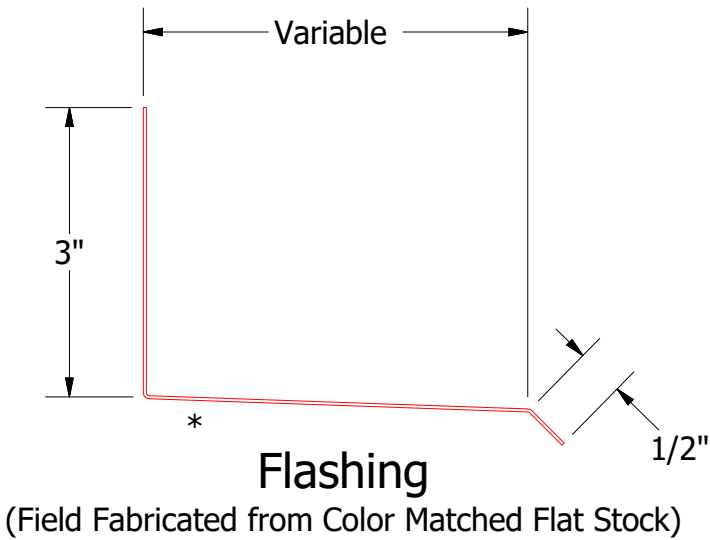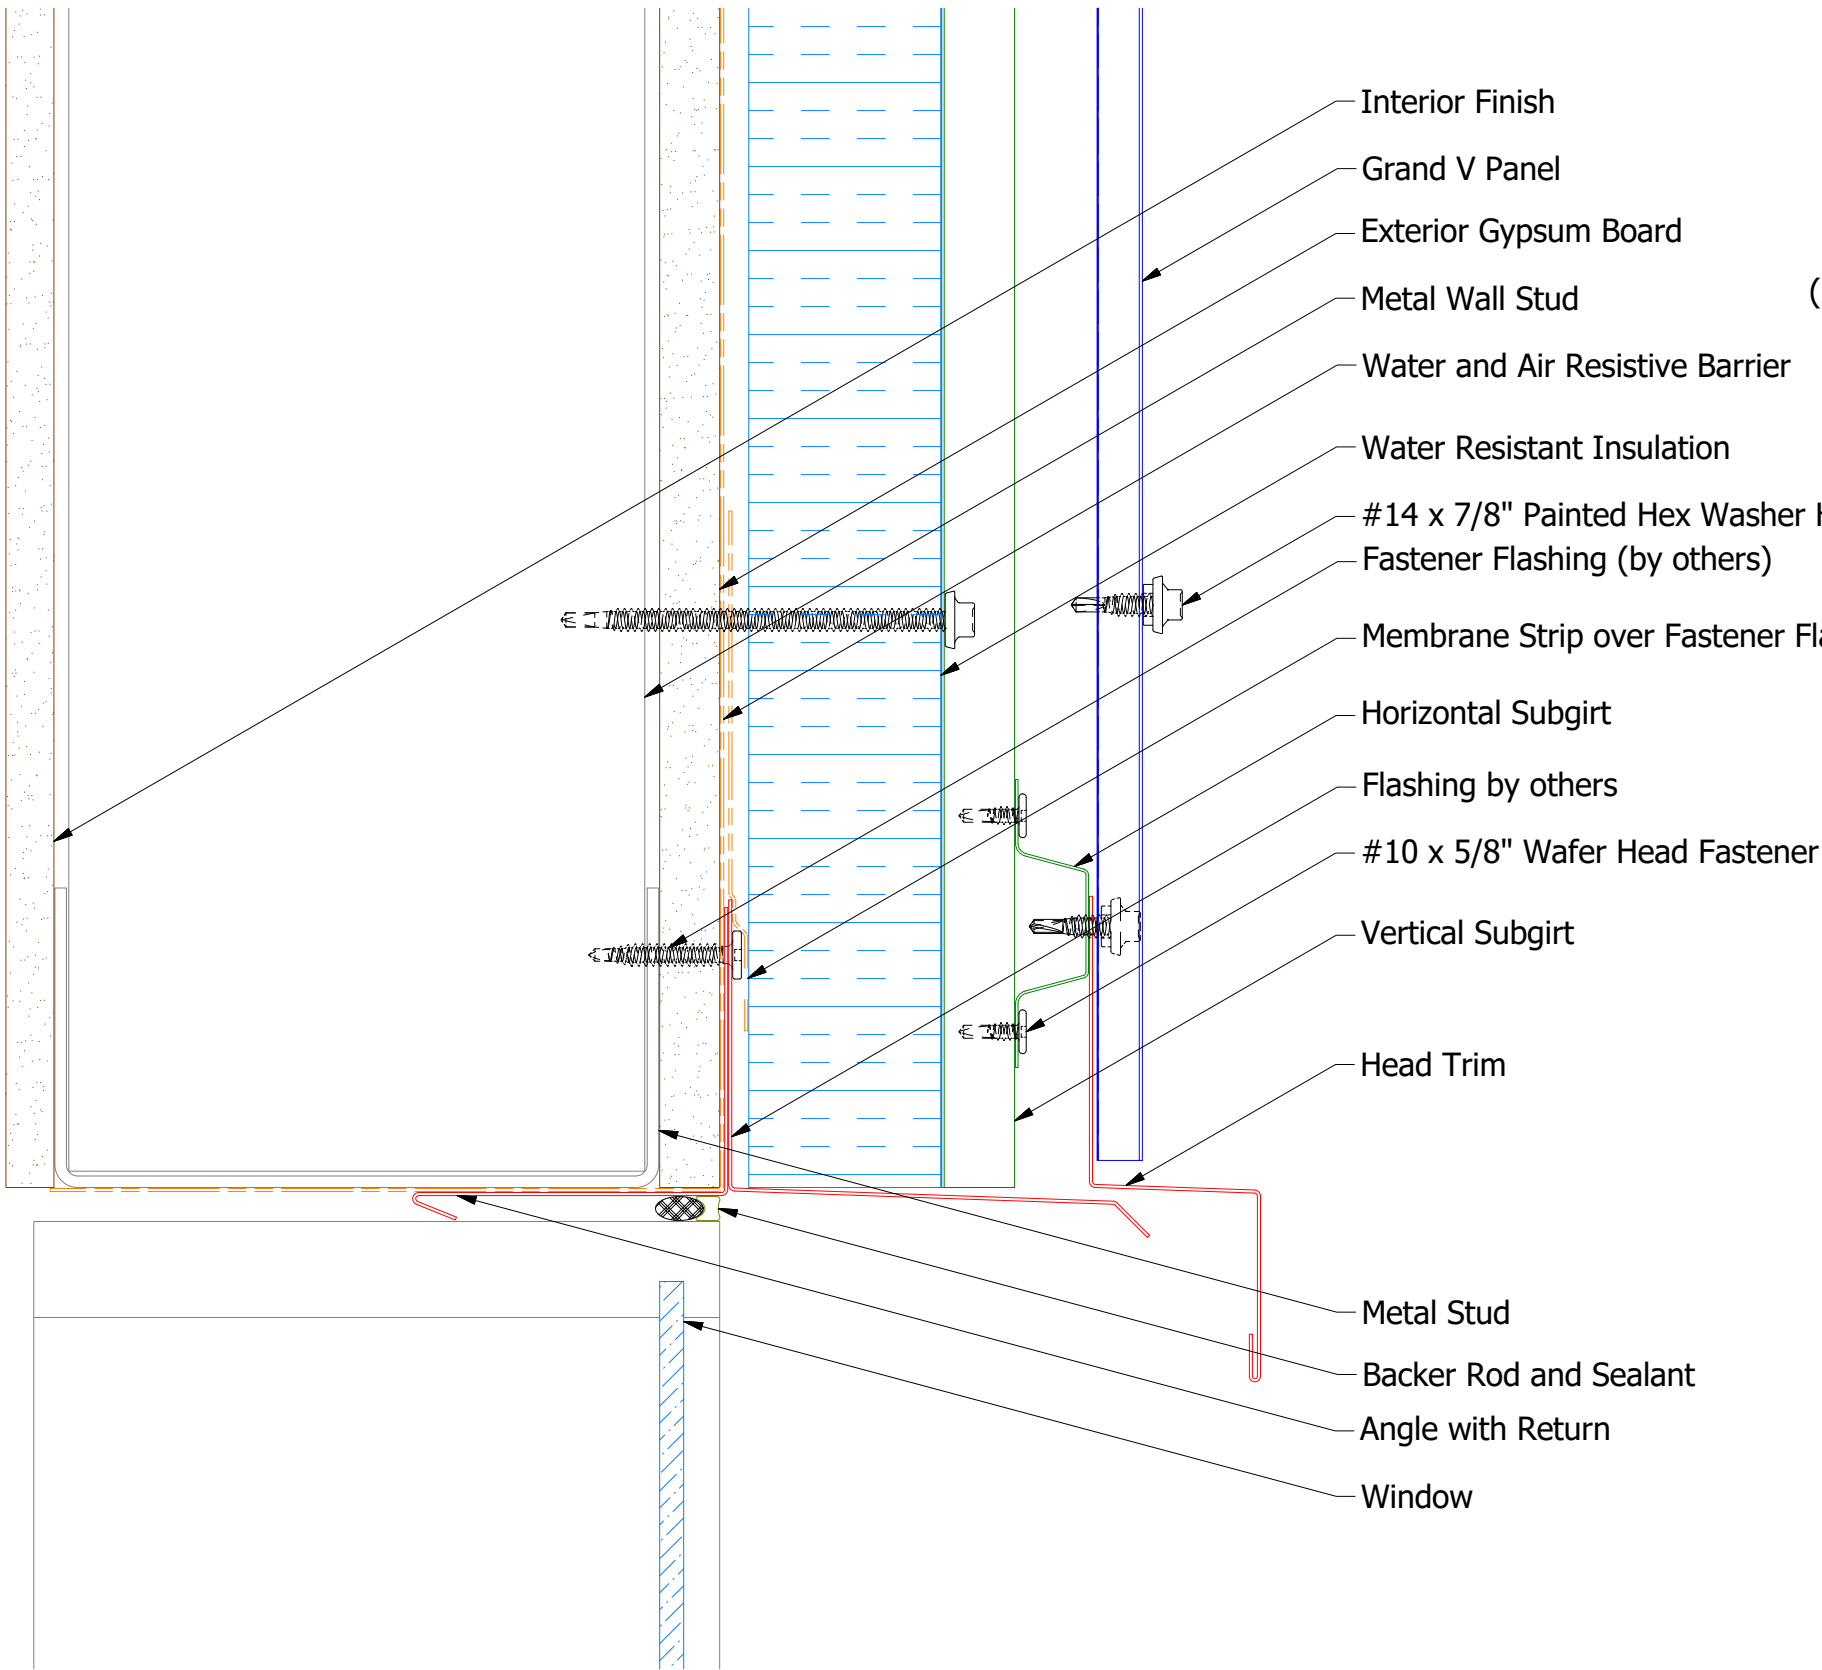


BGA550-Head Trim

BGA683-Angle with Return



		ATAS INTERNATIONAL, INC	
		Allentown PA	
		610-395-8445	
		Mesa AZ	
		480-558-7210	
TITLE			
Grand V Panel Open Head Detail			
DWG. NO.		DR	DATE
		DMR	9/20/2016
MATERIAL		APP	DATE
		SH. SIZE	SCALE
		B	X:X

REV. NO.	DATE	DESCRIPTION OF REVISION	BY	APP


Vertical Panel

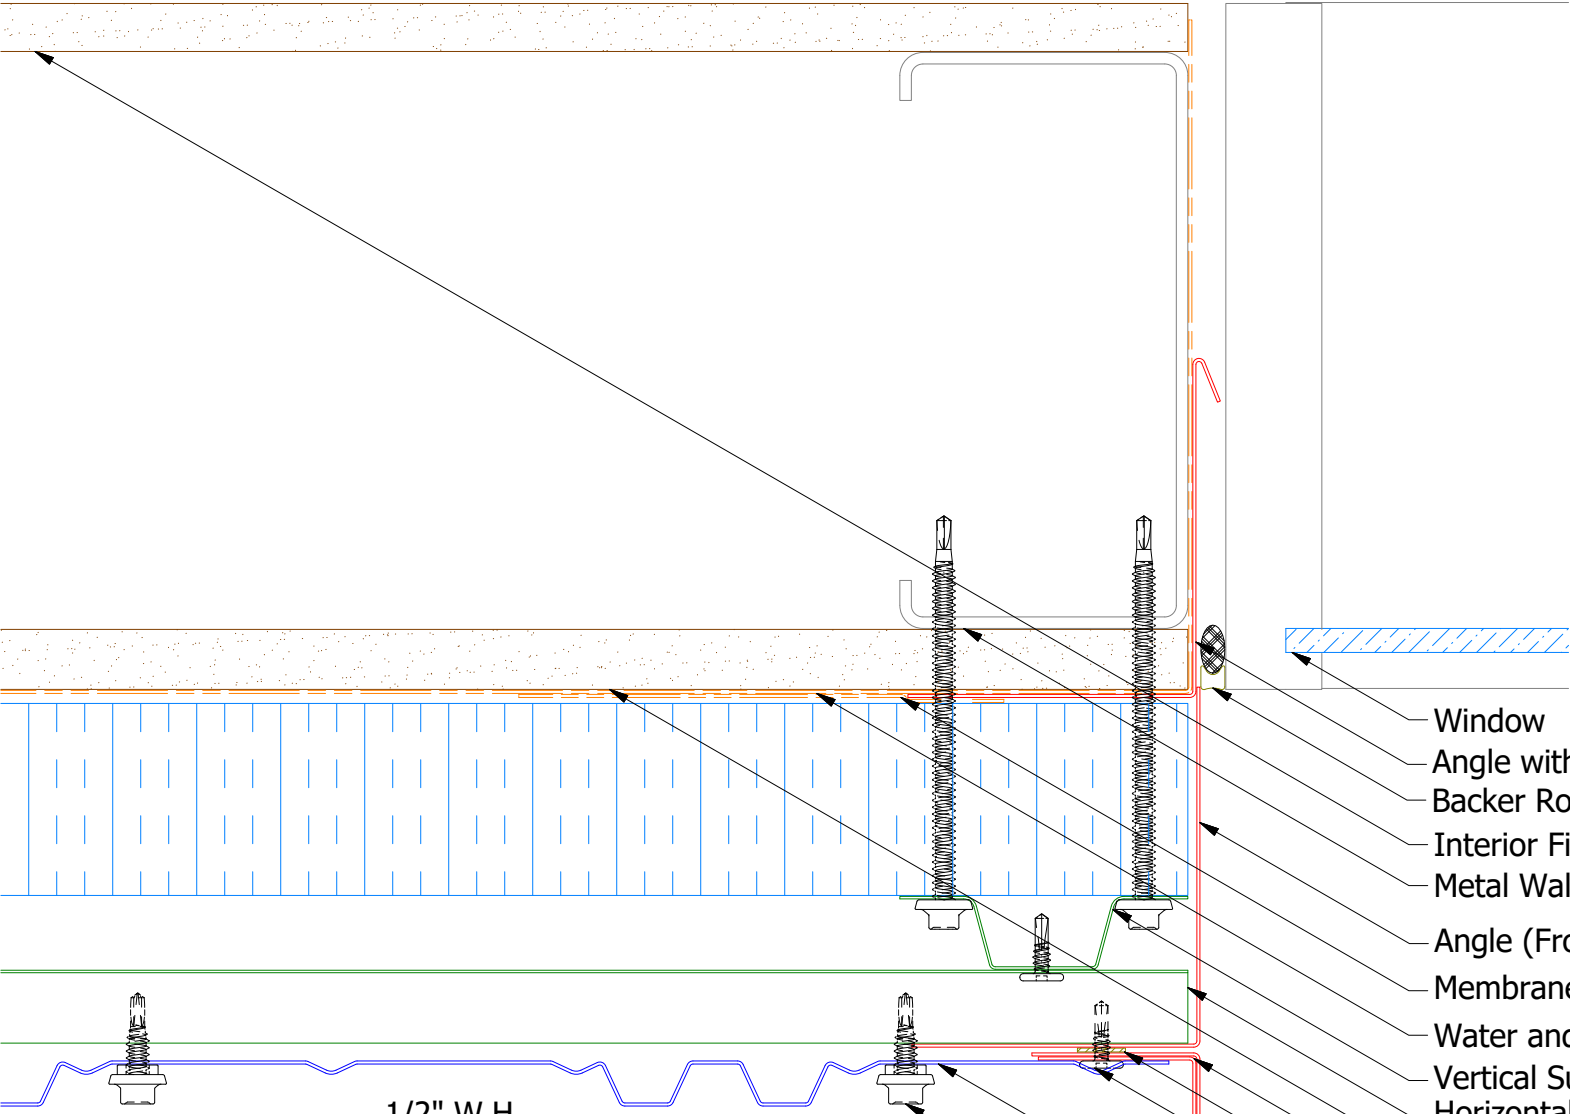


Alternate Subgirt Orientation (NTS)

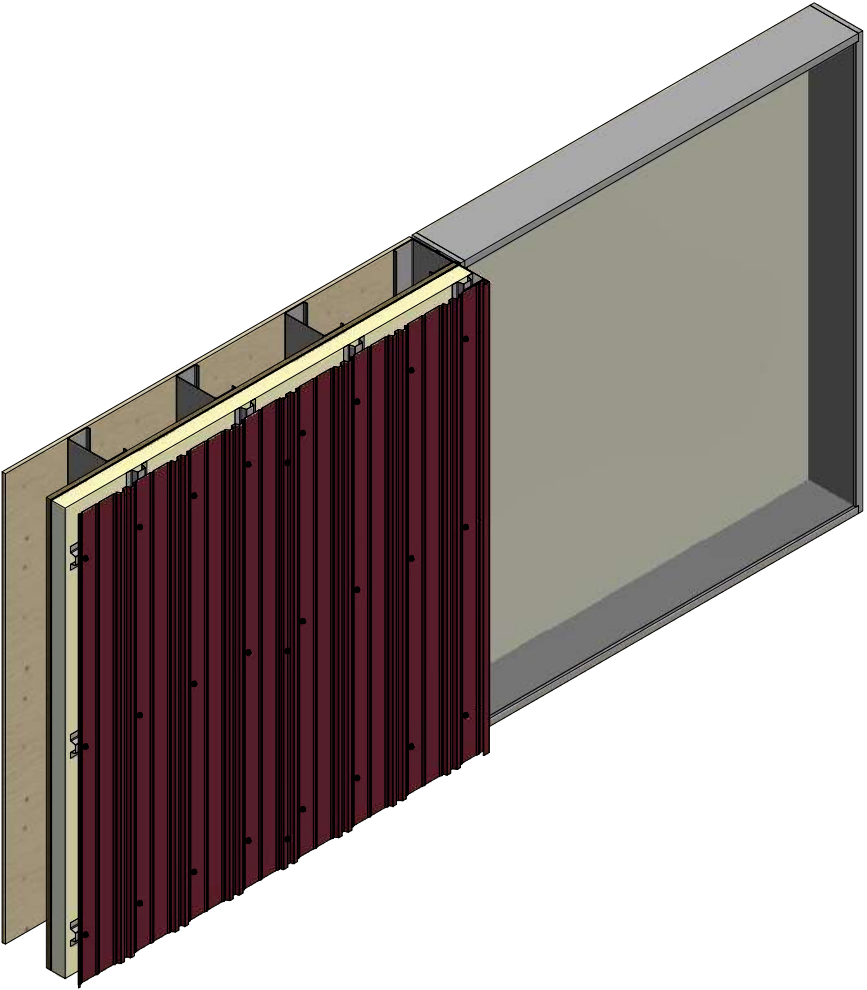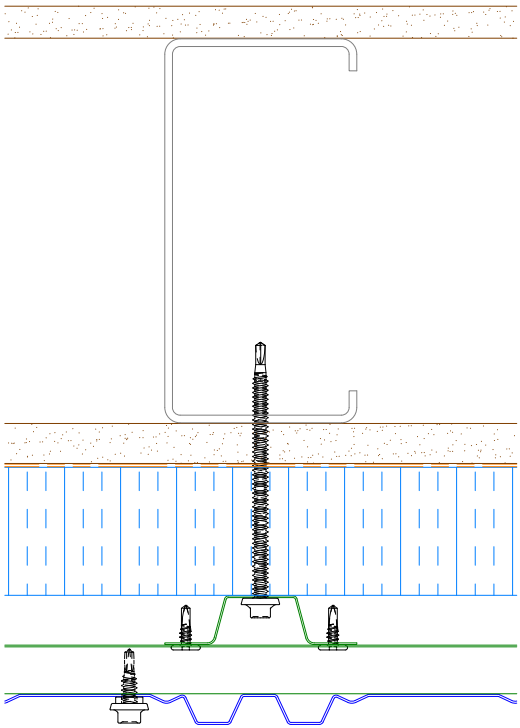


- Window
- Angle with Return
- Backer Rod and Sealant
- Interior Finish
- Metal Wall Stud
- Angle (From Flatstock)
- Membrane Strip over Angle with Return
- Water and Air Resistive Barrier
- Vertical Subgirt
- Horizontal Subgirt
- Exterior Gypsum Board
- Angle Trim
- Butyl Tape
- #10 x 5/8" Wafer Head Fastener
- J Channel
- Grand V Panel
- #14 x 7/8" Painted Hex Washer Head Fastener with Washer

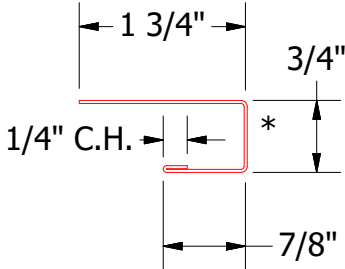


BGA034-J Channel

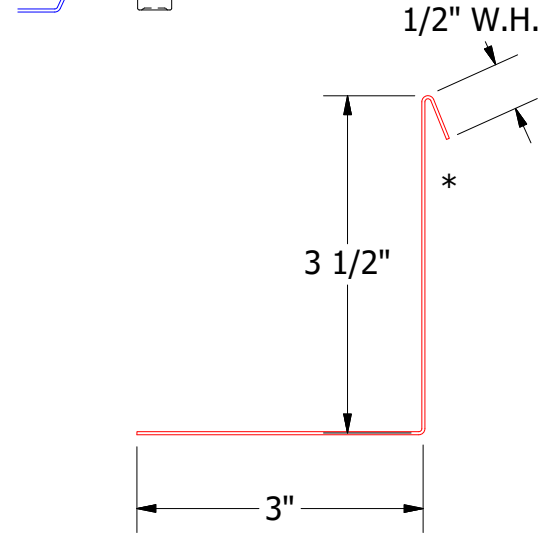

BGA683-Angle with Return

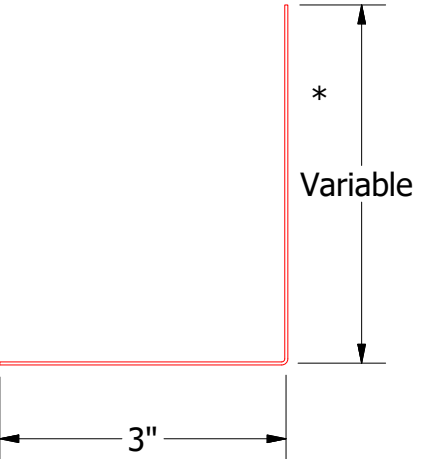





Angle

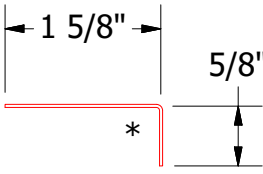

BGA680-Angle Trim

Note: * denotes color side.

Vertical Panel

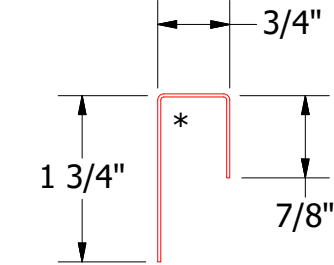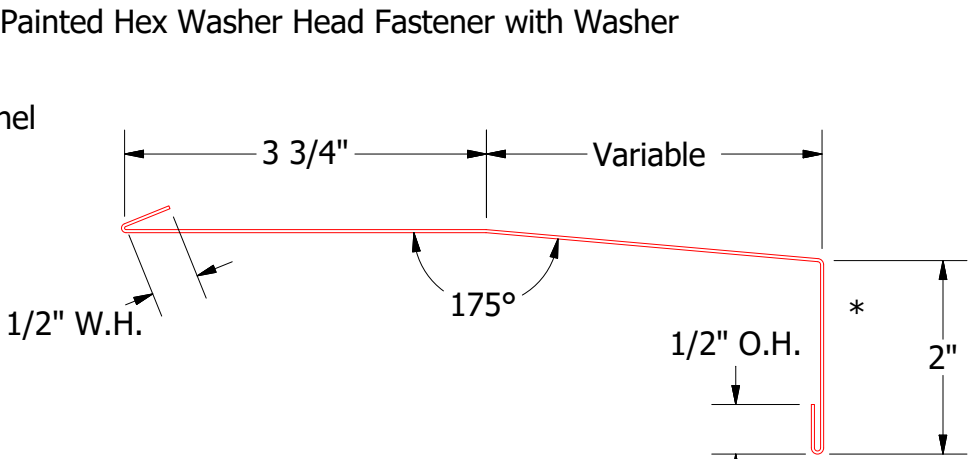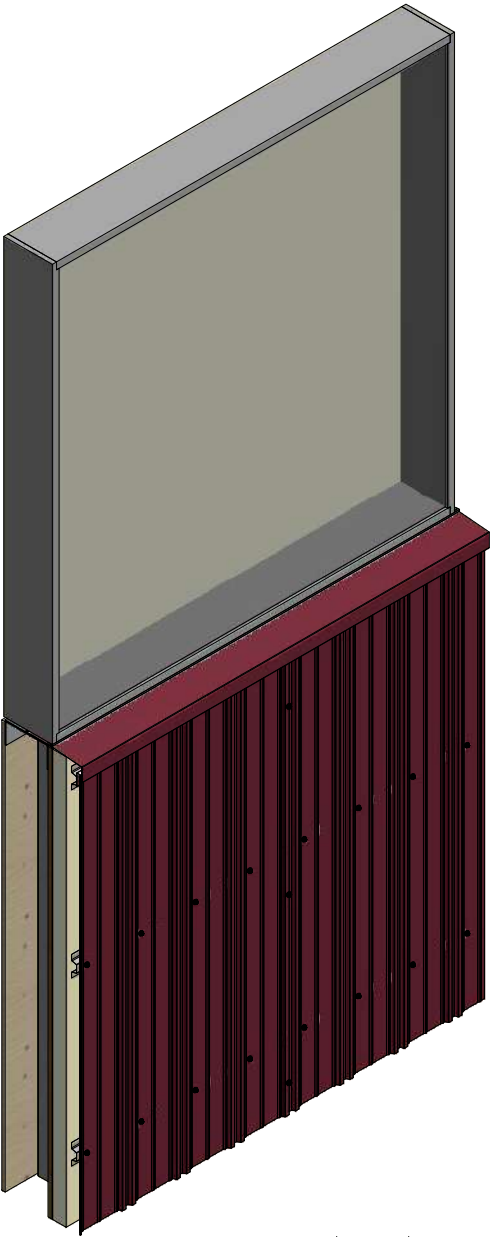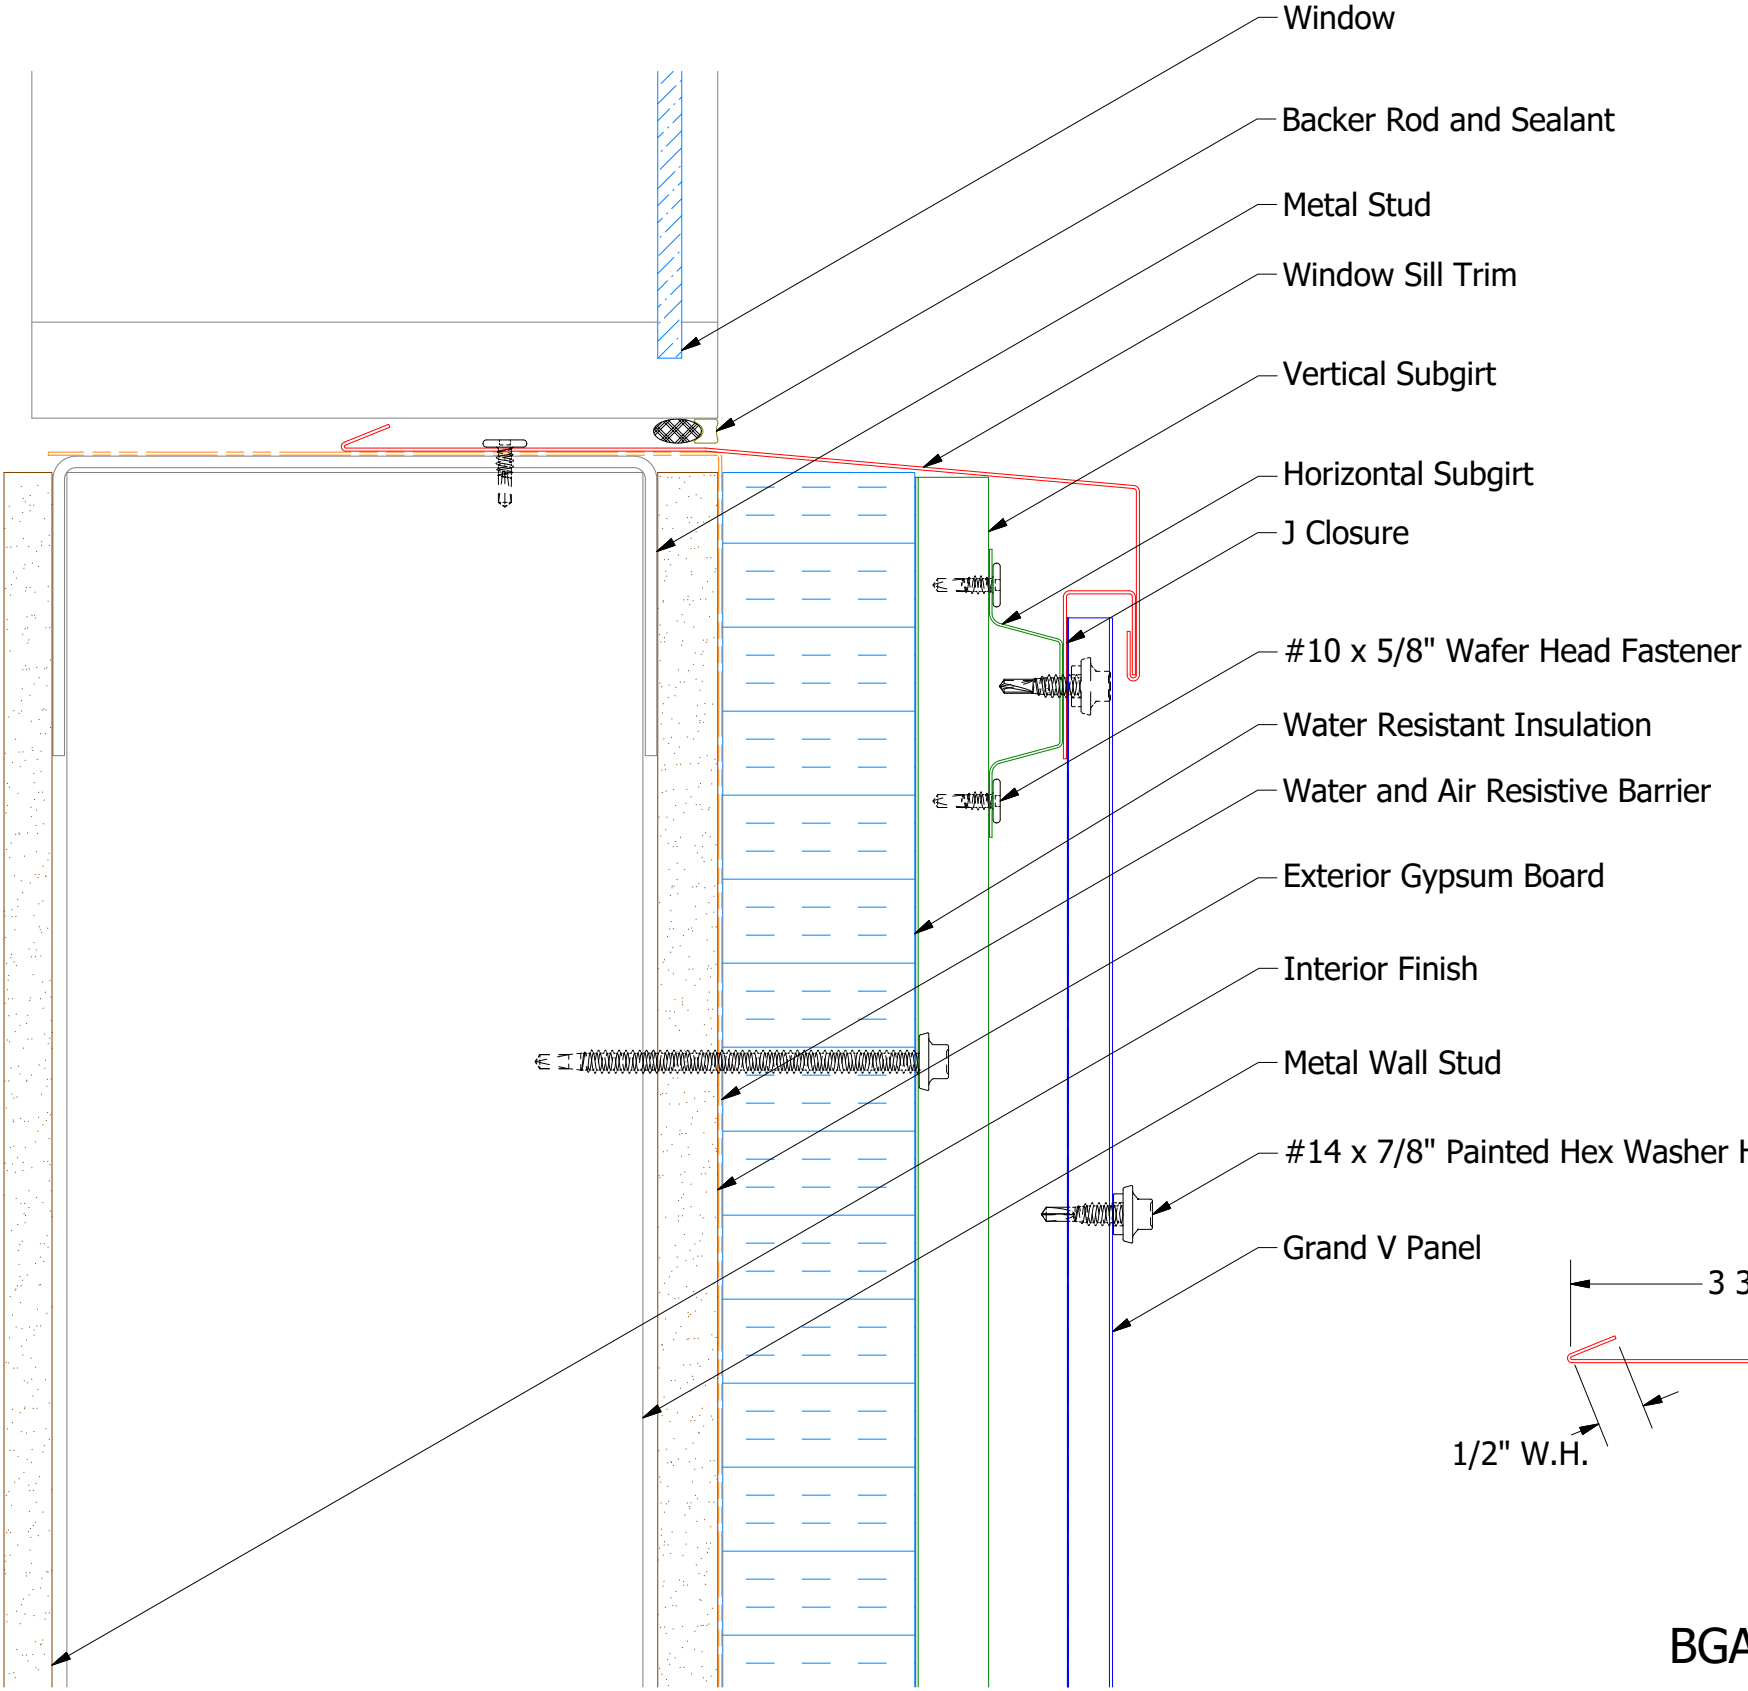

BGA673-Window Sill Trim

BGA270-J Closure



ATAS INTERNATIONAL, INC
 Allentown PA
 610-395-8445
 Mesa AZ
 480-558-7210

Grand V Panel Open Window Sill Trim			
DWG. NO.	DR	DATE	
APP	DMR	10/4/2016	
MATERIAL	SH. SIZE	SCALE	
	B	X:X	

REV. NO.	DATE	DESCRIPTION OF REVISION	BY	APP