
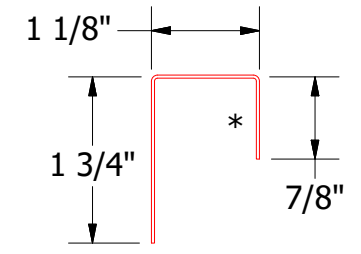
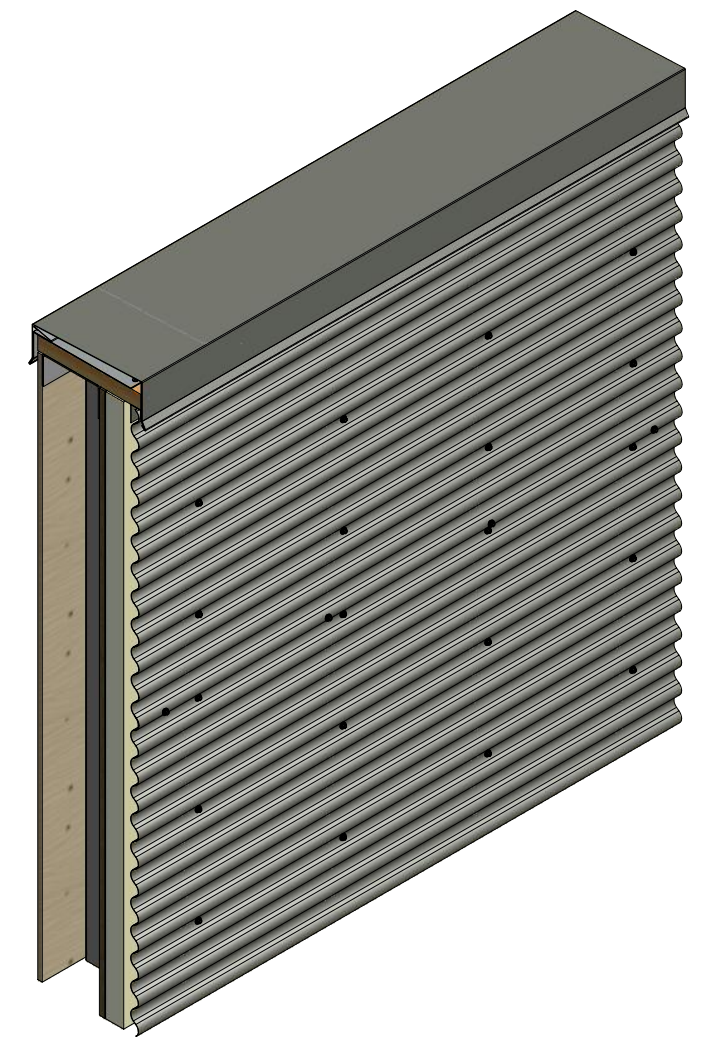


Horizontal Panel

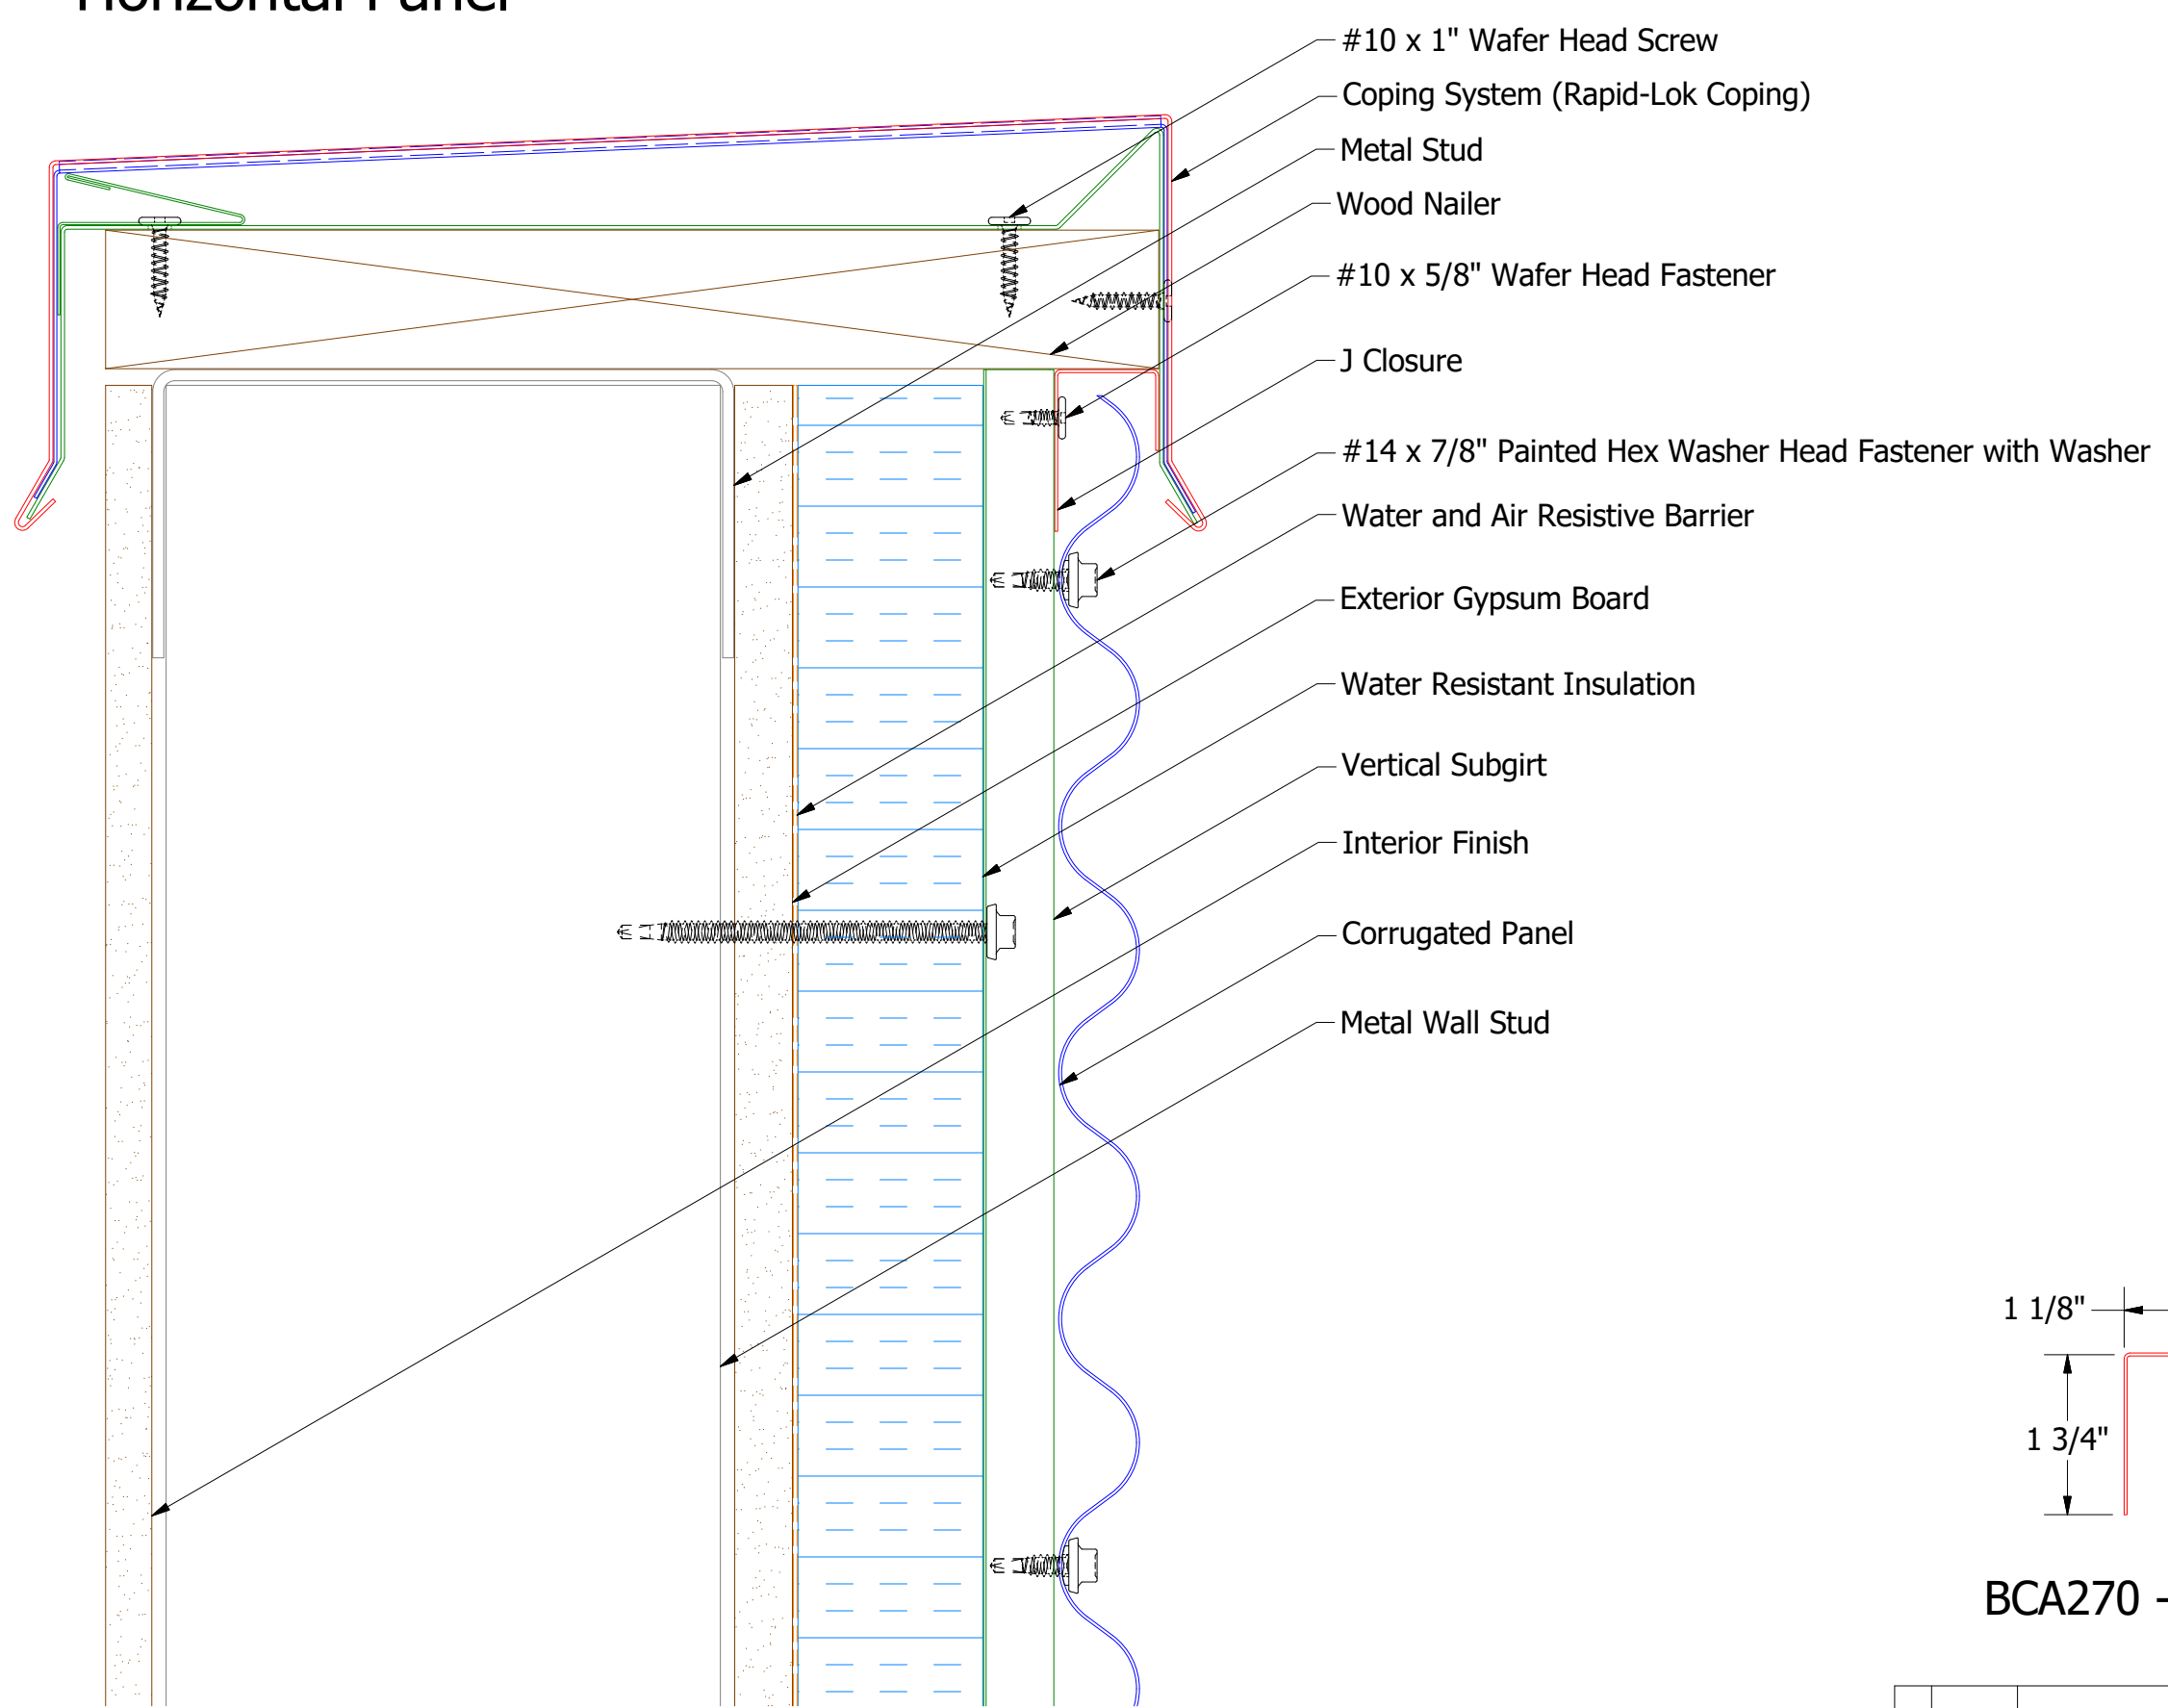

BCA270 - J Closure

2 Stage Method of Weather Proofing


ATAS INTERNATIONAL, INC
 Allentown PA
 610-395-8445
 Mesa AZ
 480-558-7210

TITLE Corrugated Panel Coping Detail

REV. NO.	DATE	DESCRIPTION OF REVISION	BY	APP	DWG. NO.	DR	DATE
						KRK	8/13/2014
						APP	DATE
						SH. SIZE	SCALE
						B	X:X