

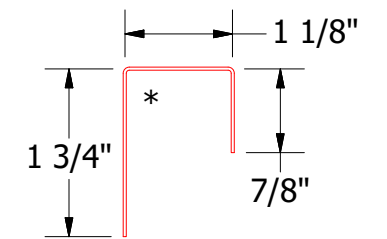
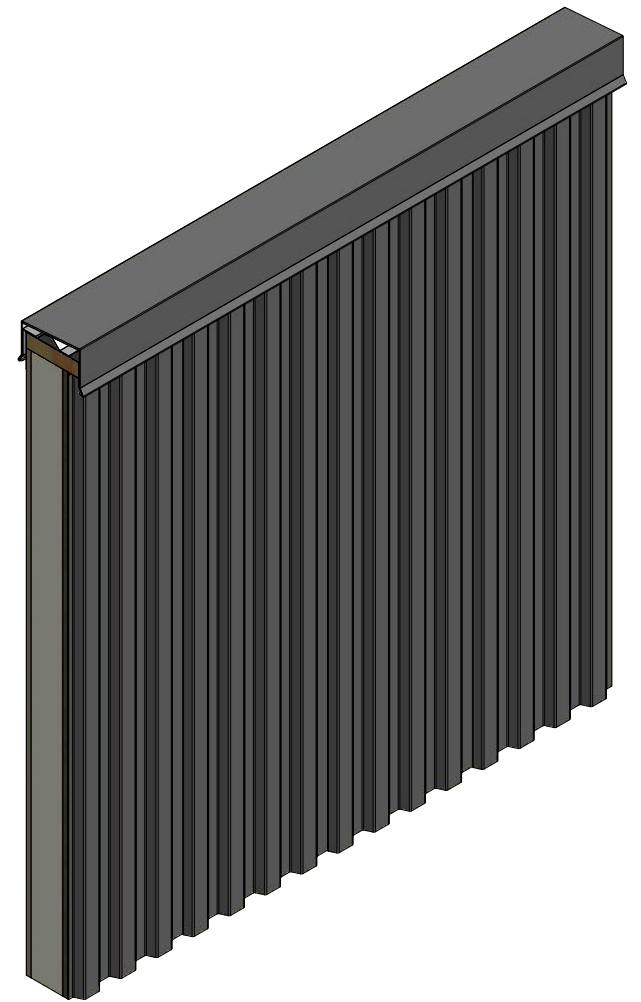


Vertical Panel

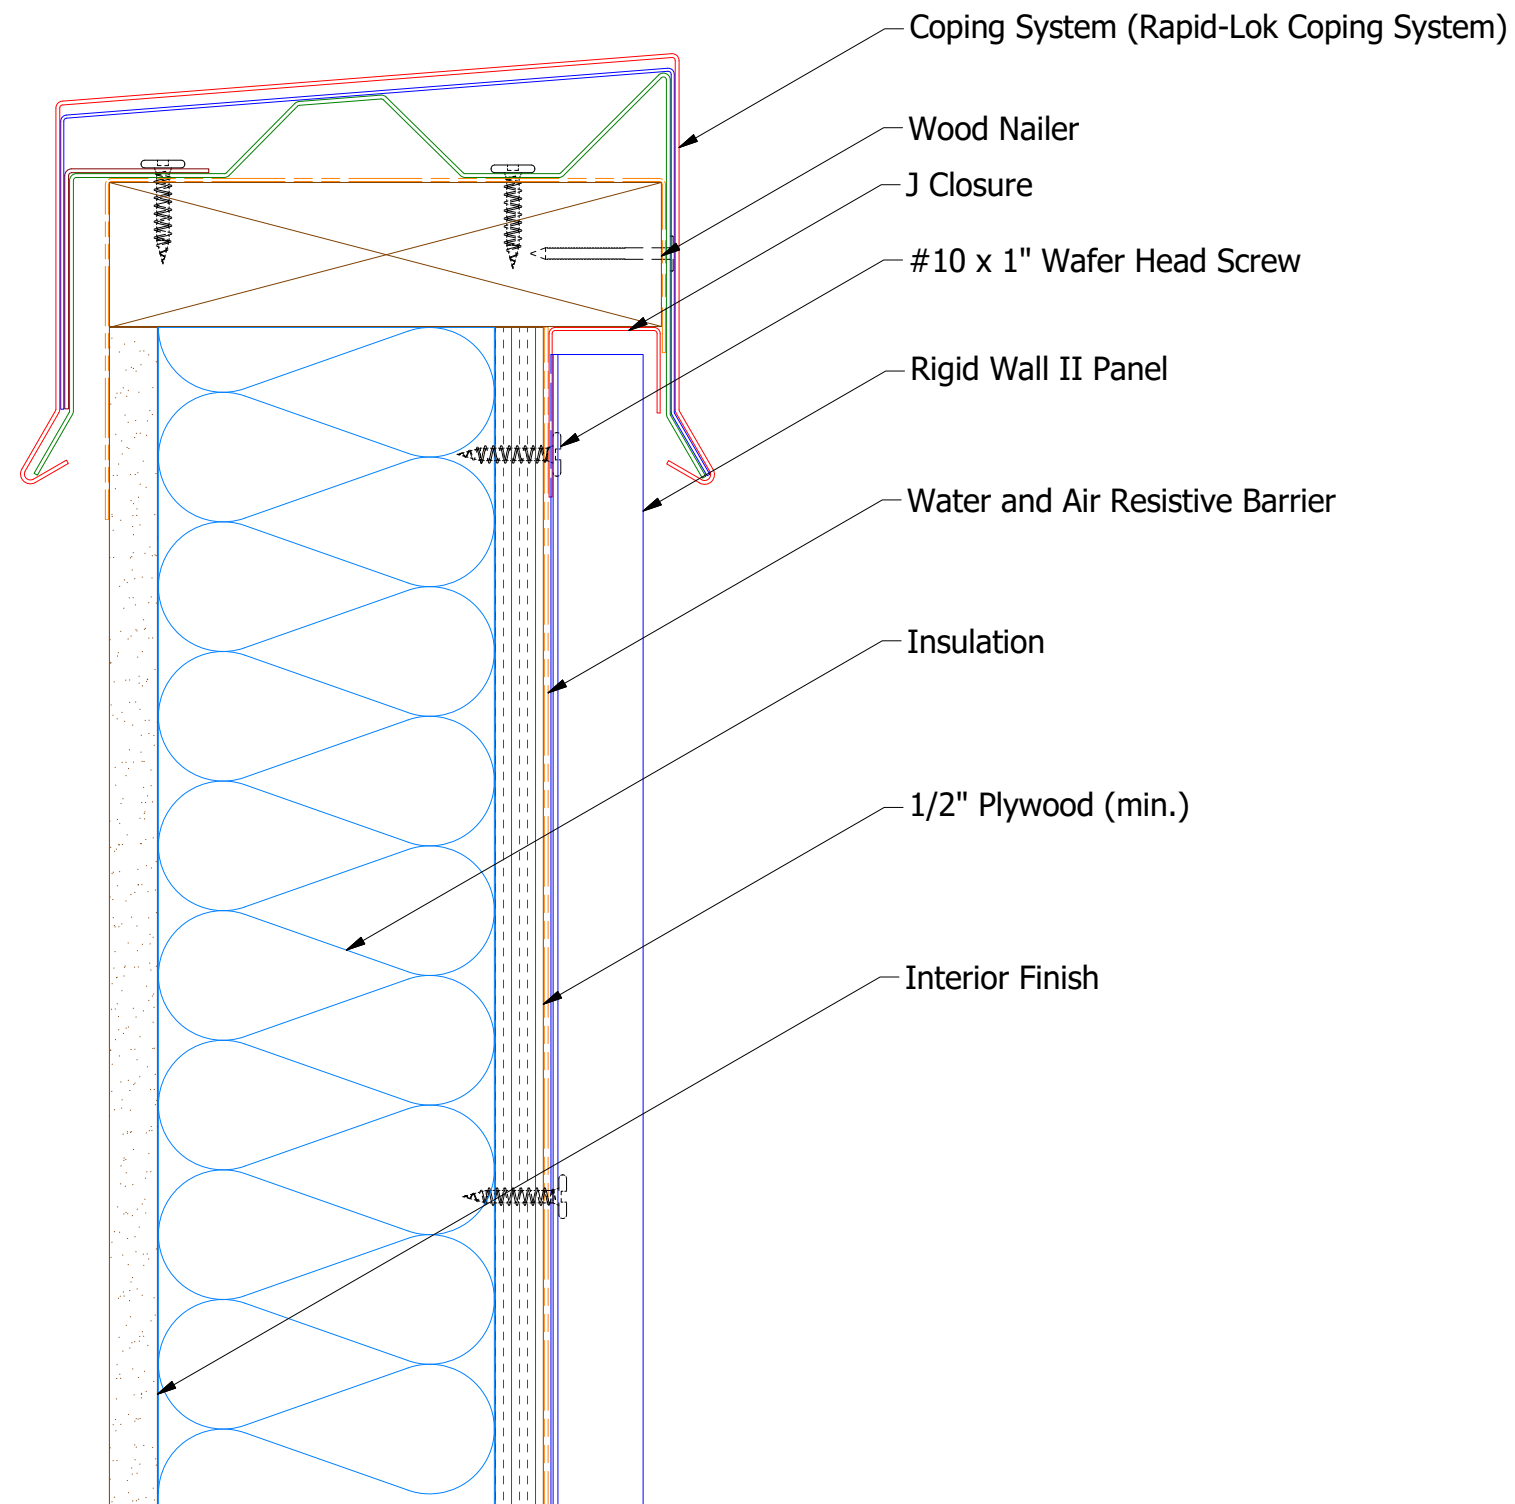

MCA270 - J Closure

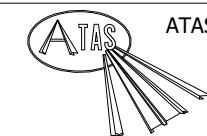

ATAS INTERNATIONAL, INC
 Allentown PA
 610-395-8445
 Mesa AZ
 480-558-7210

TITLE Rigid Wall II Top of Wall Detail

REV. NO.	DATE	DESCRIPTION OF REVISION	BY	APP	DWG. NO.	DR MBP	DATE 7/11/2016
						APP DAS	DATE 7/25/16
						SH. SIZE B	SCALE X:X