

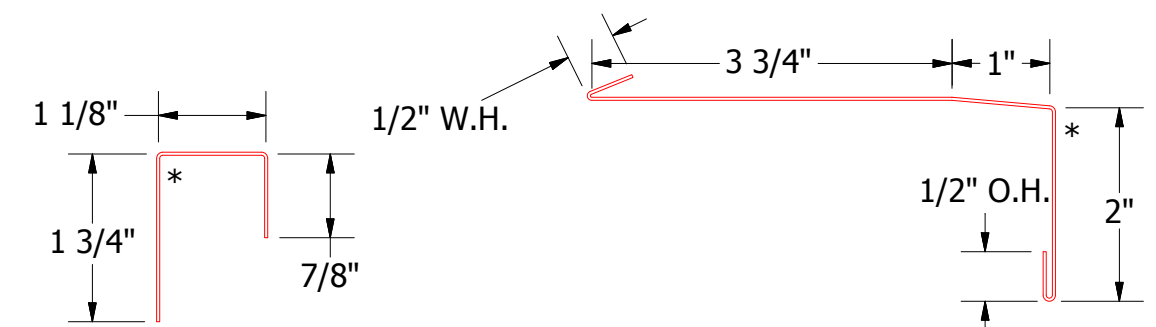
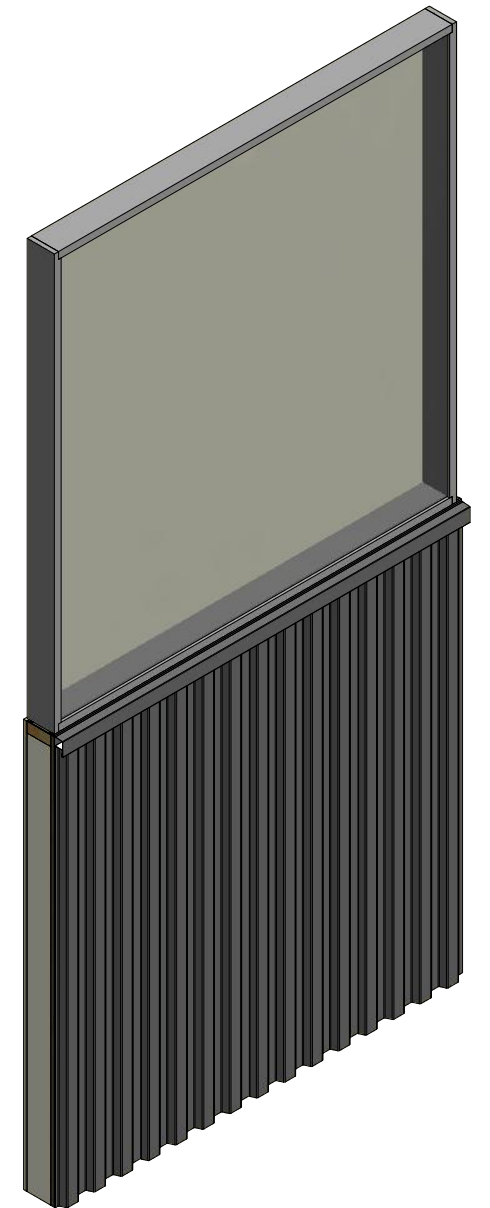


Vertical Panel

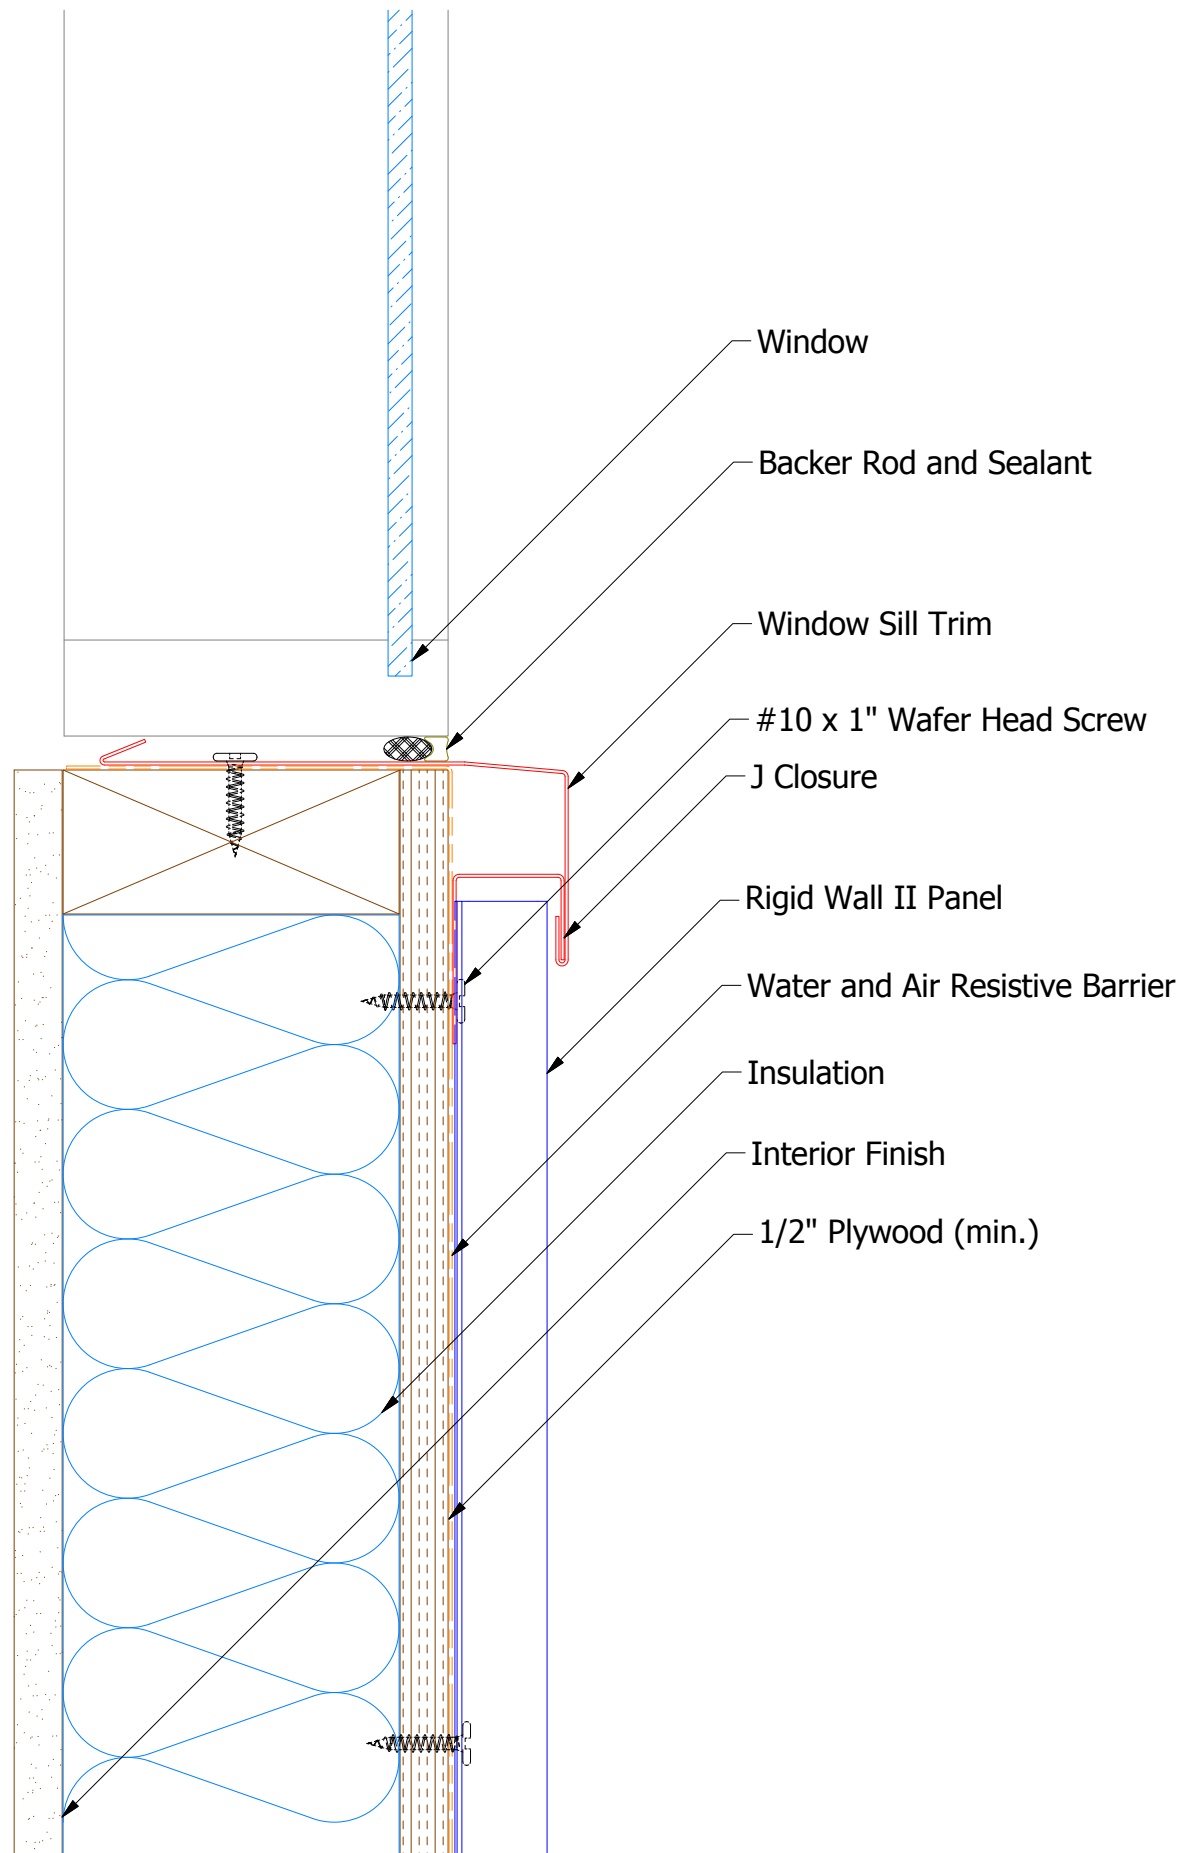

MCA270 - J Closure

MCA670 - Window Sill Trim

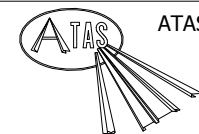

ATAS INTERNATIONAL, INC
 Allentown PA
 610-395-8445
 Mesa AZ
 480-558-7210

TITLE Rigid Wall II Window Sill Detail

REV. NO.	DATE	DESCRIPTION OF REVISION	BY	APP	DWG. NO.	DR	DATE	MBP	7/11/2016
						APP	DATE	DAS	7/25/16
						SH. SIZE	SCALE	B	X:X