
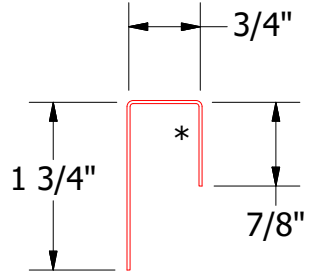
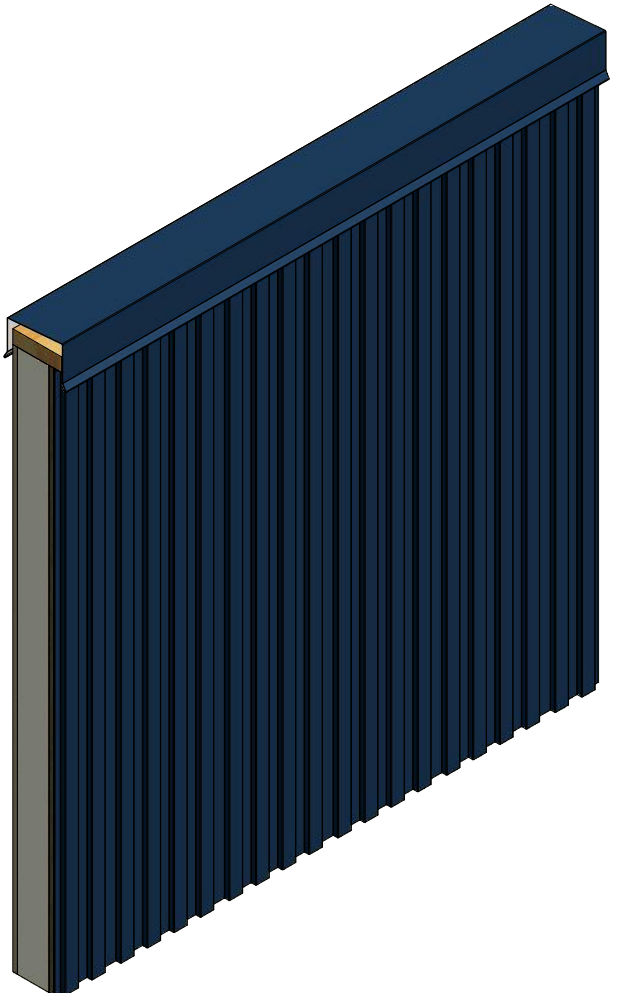


Vertical Panel

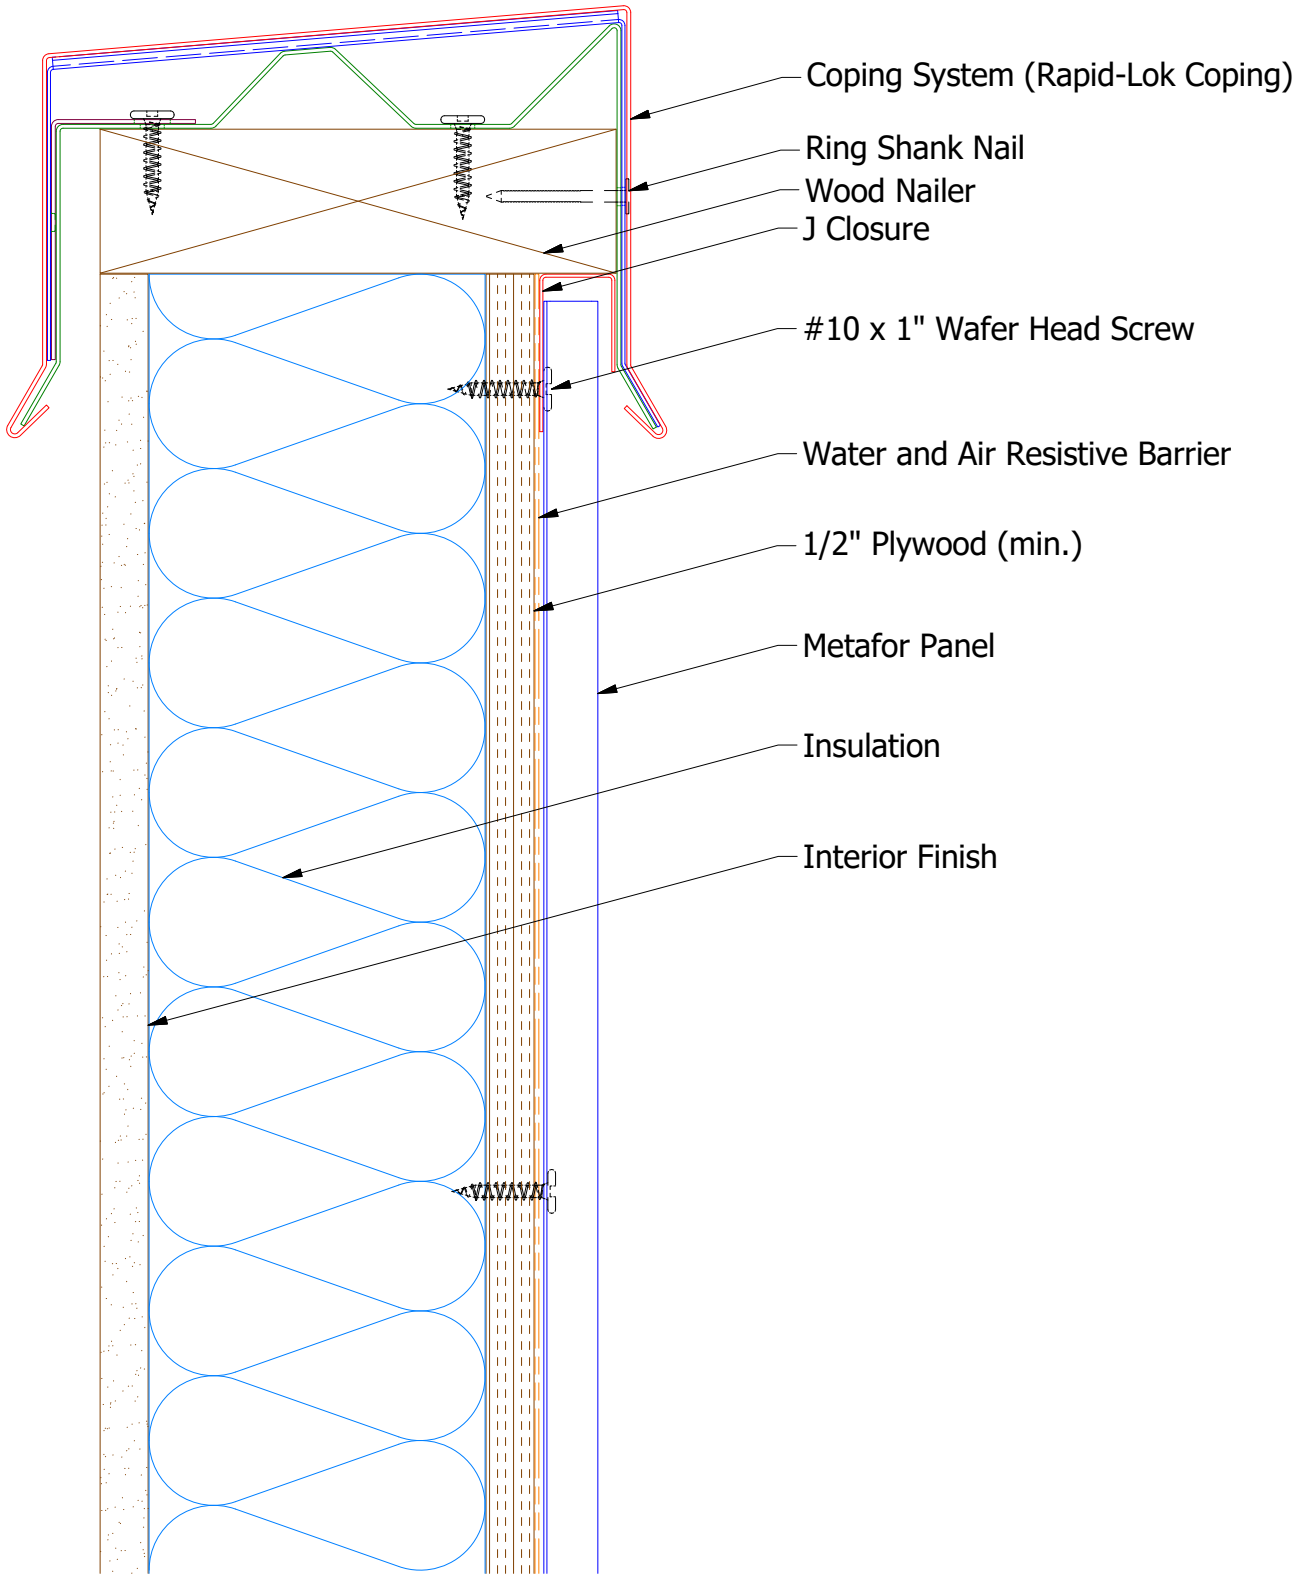

MFA270 - J Closure


ATAS INTERNATIONAL, INC
 Allentown PA
 610-395-8445
 Mesa AZ
 480-558-7210

TITLE		Metafor Top of Wall Detail	
DWG. NO.	DR	DATE	7/8/2016
	DMR		
	APP	DATE	
MATERIAL	SH. SIZE	B	SCALE X:X

REV. NO.	DATE	DESCRIPTION OF REVISION	BY	APP

Note: * denotes color side.