

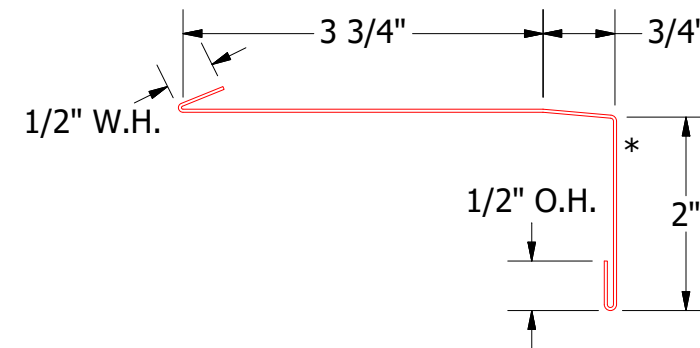
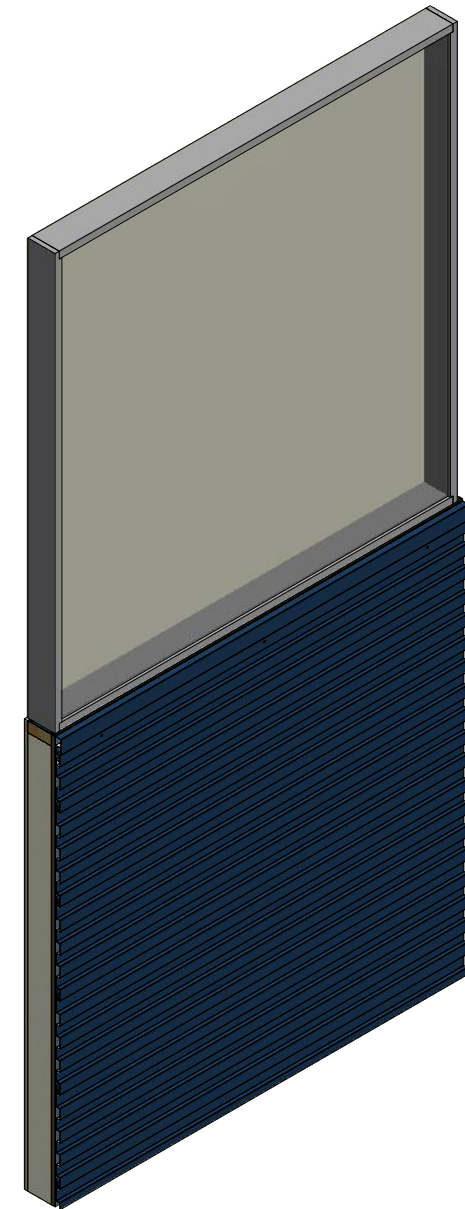


# Horizontal Panel

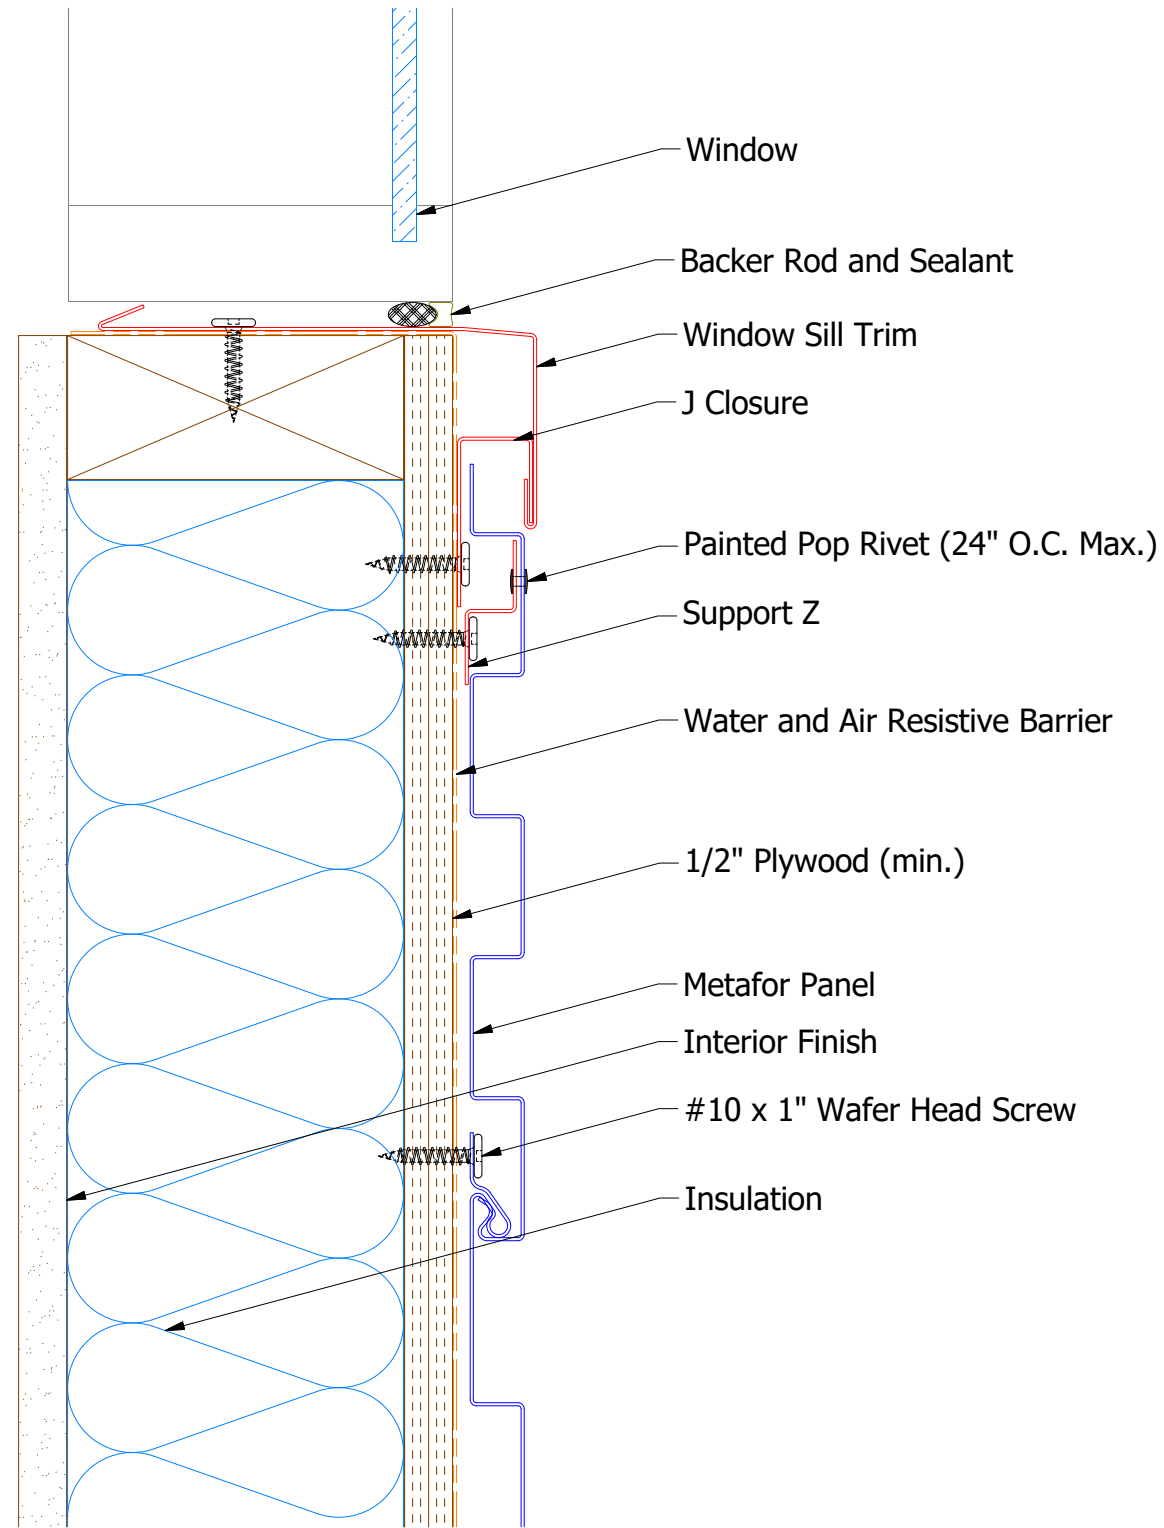

MFA670 - Window Sill Trim

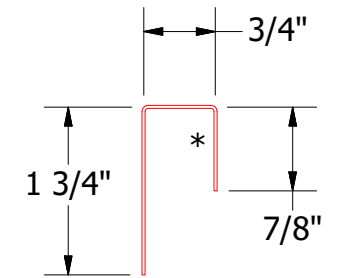

MFA270 - J Closure

Note: \* denotes color side.



ATAS INTERNATIONAL, INC  
 Allentown PA  
 610-395-8445  
 Mesa AZ  
 480-558-7210

TITLE				Metafor Window Sill Detail			
DWG. NO.		DR		DATE		7/8/2016	
		DMR					
MATERIAL		APP		DATE		7/27/16	
		DAS					
REV. NO.		DATE		DESCRIPTION OF REVISION		BY APP	
SH. SIZE		B		SCALE		X:X	