

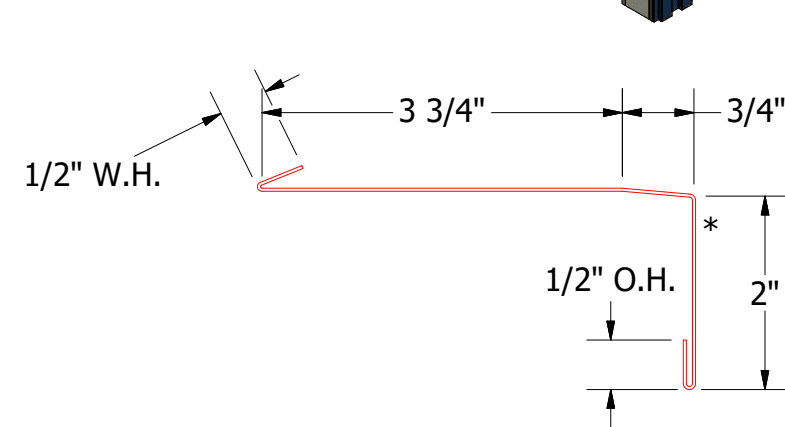
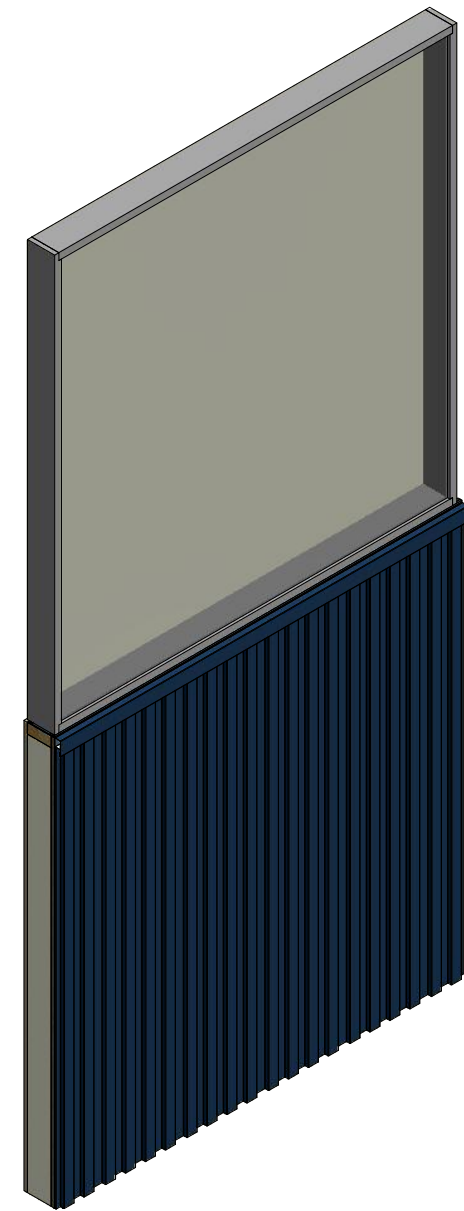


# Vertical Panel

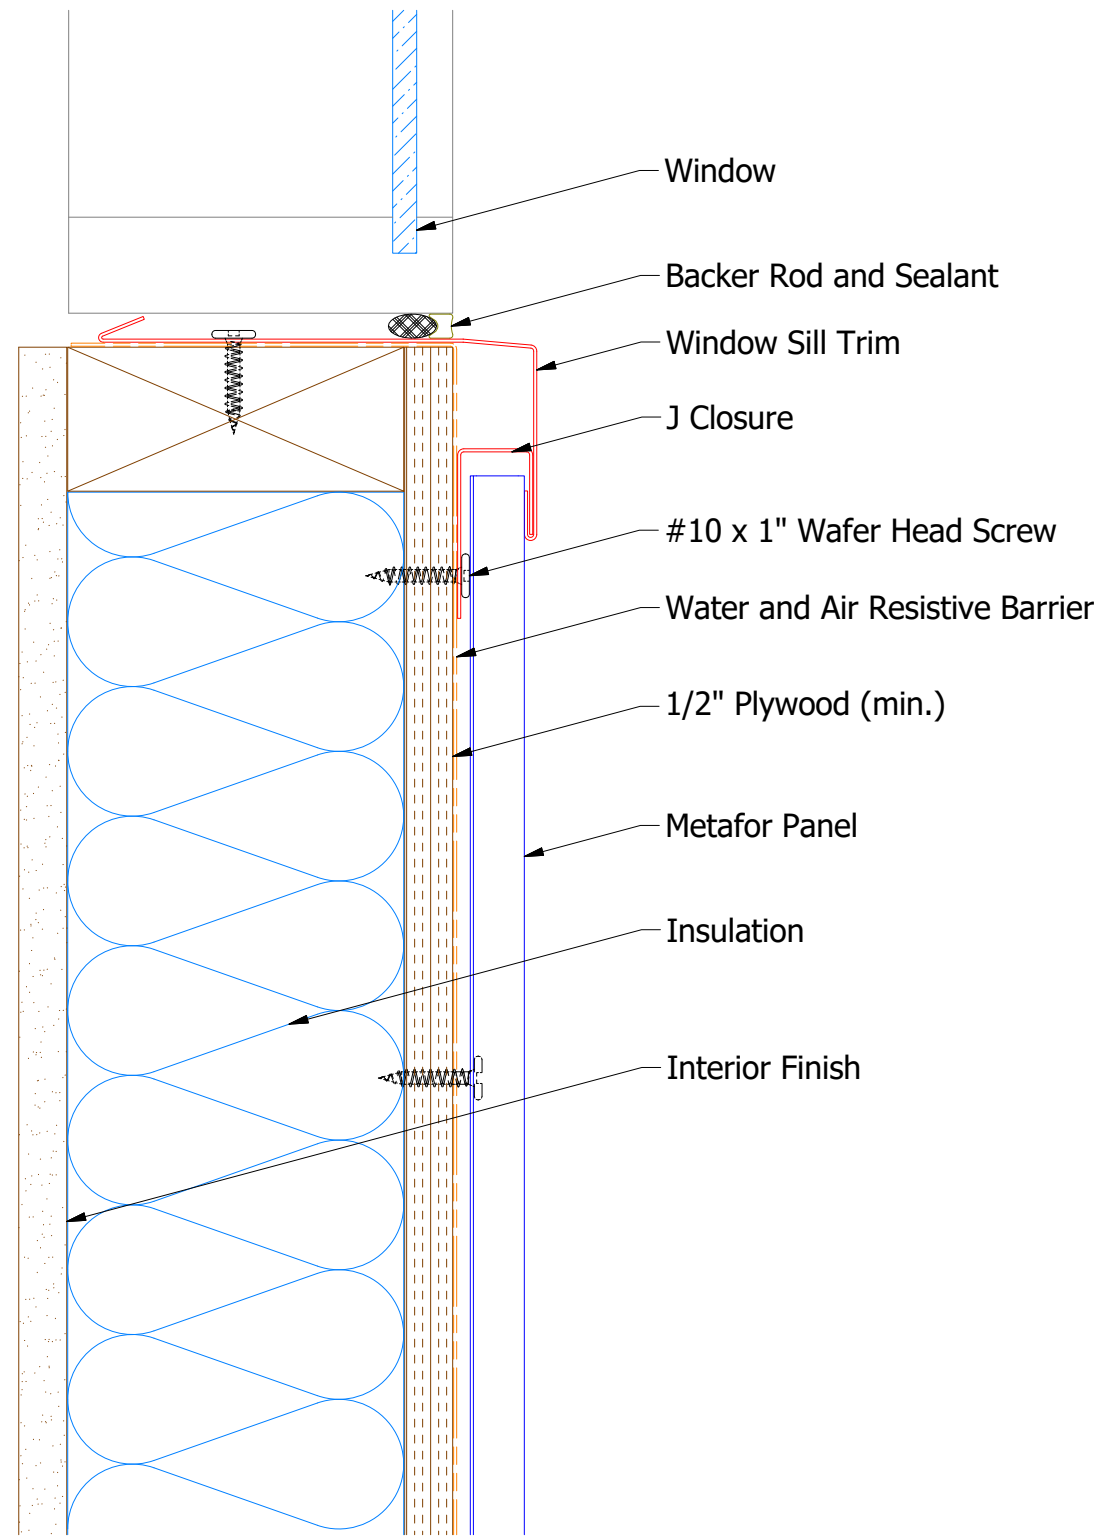

MFA670 - Window Sill Trim

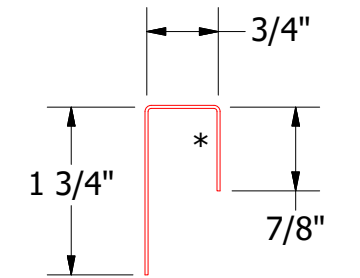

MFA270 - J Closure

Note: \* denotes color side.

**ATAS** ATAS INTERNATIONAL, INC  
 Allentown PA  
 610-395-8445  
 Mesa AZ  
 480-558-7210

TITLE				Metafor Window Sill Detail	
DWG. NO.		DR		DMR	DATE 7/8/2016
REV. NO.		APP		DAS	DATE 7/27/16
DATE		DESCRIPTION OF REVISION		SH. SIZE	B
BY		APP		SCALE	X:X