
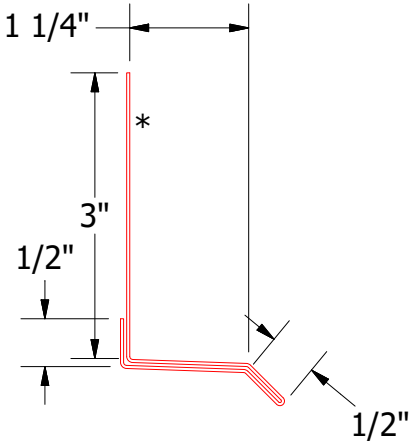
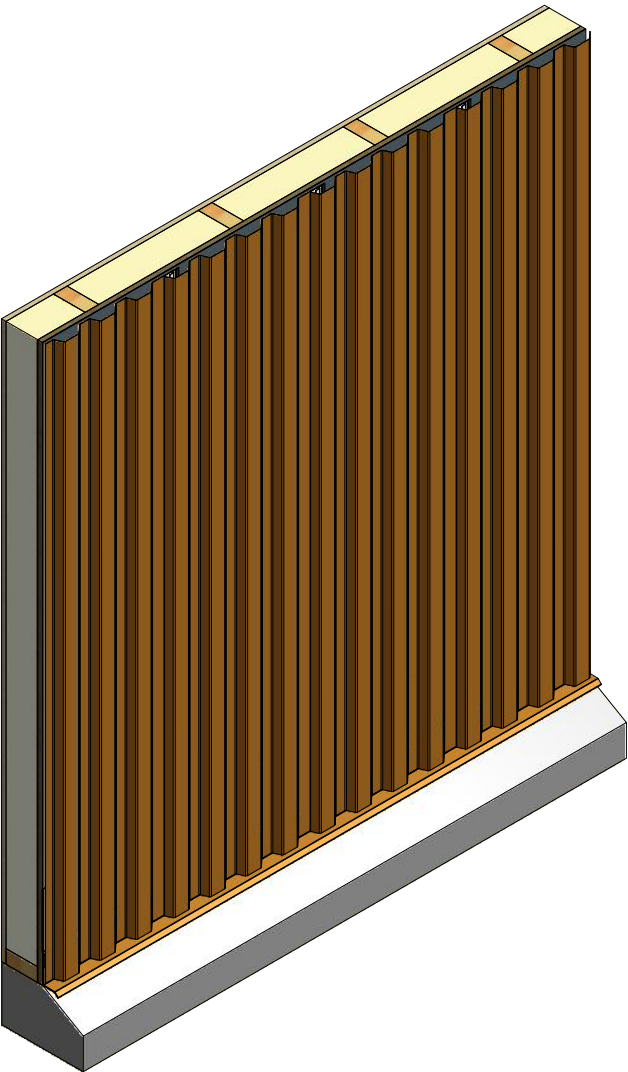


Vertical Panel

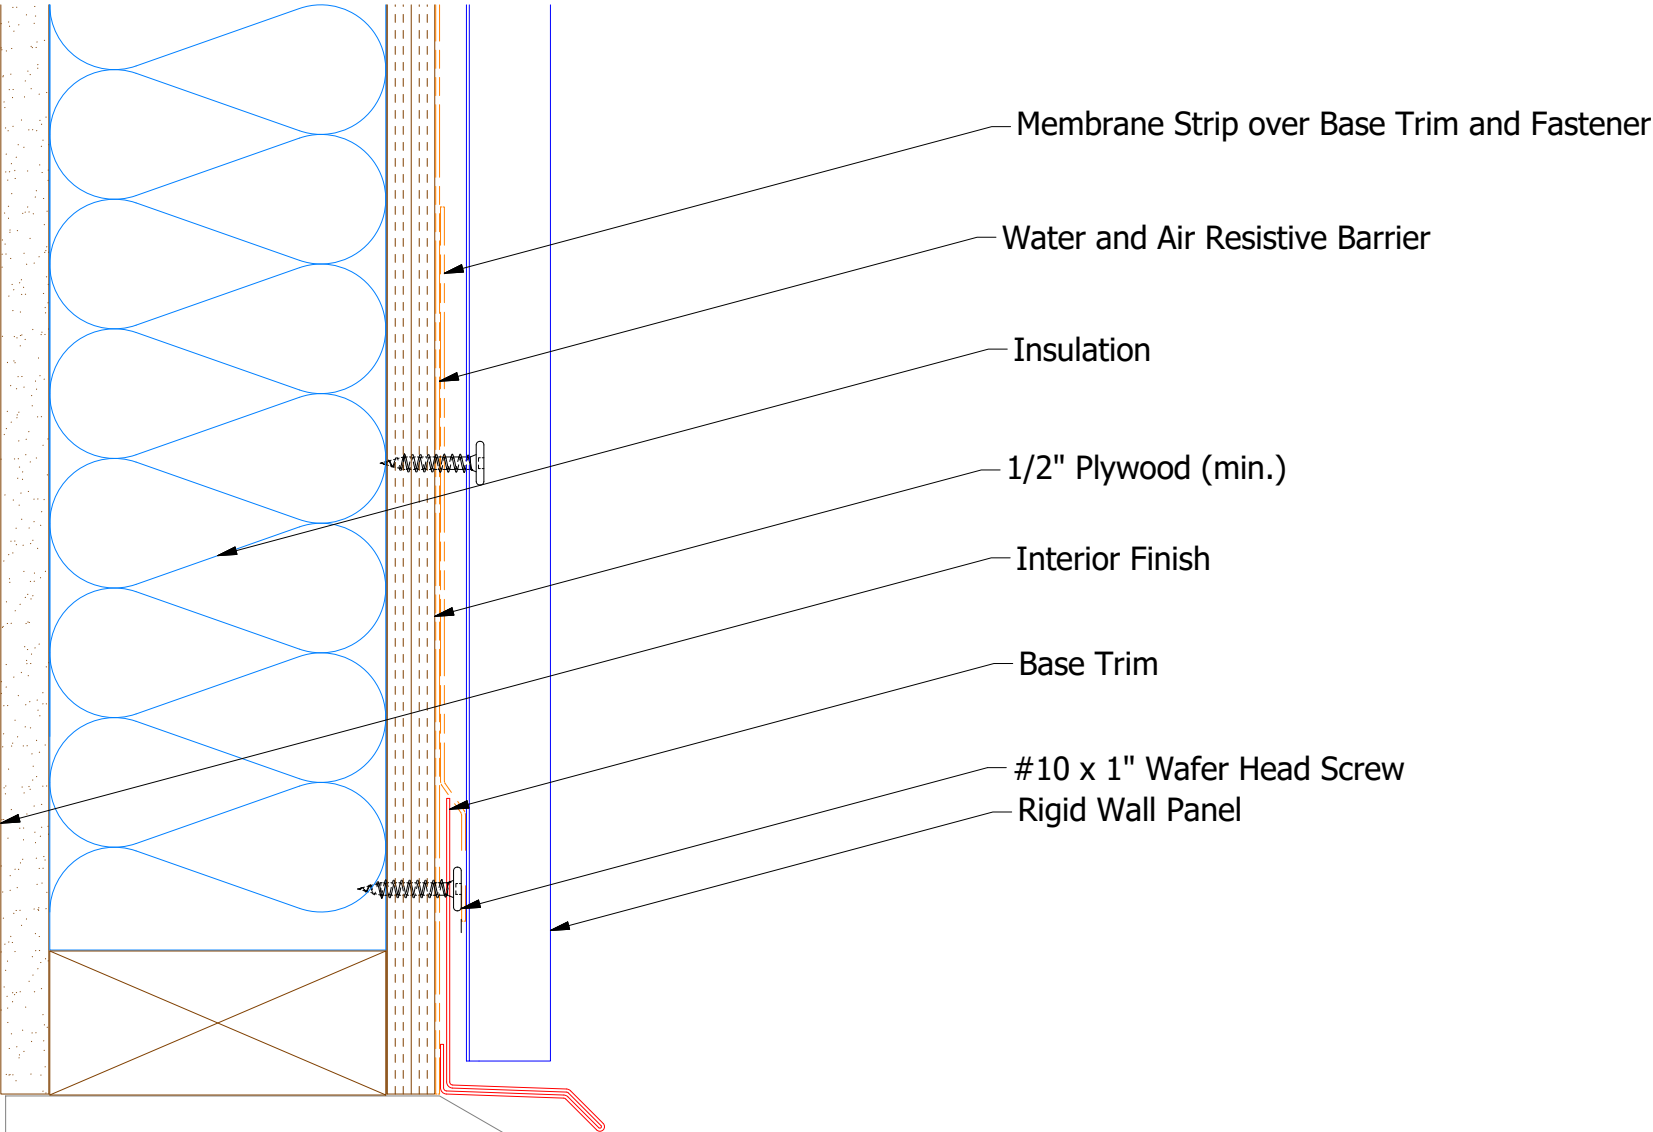

MCA661 - Base Trim

		ATAS INTERNATIONAL, INC Allentown PA 610-395-8445 Mesa AZ 480-558-7210	
TITLE Rigid Wall Base Detail			
DWG. NO.		DR DMR	DATE 7/1/2016
MATERIAL		APP DAS	DATE 7/25/16
		SH. SIZE B	SCALE X:X

REV. NO.	DATE	DESCRIPTION OF REVISION	BY	APP