

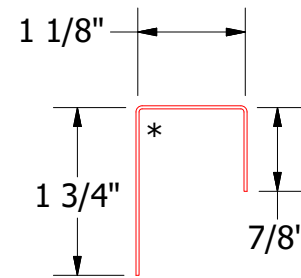
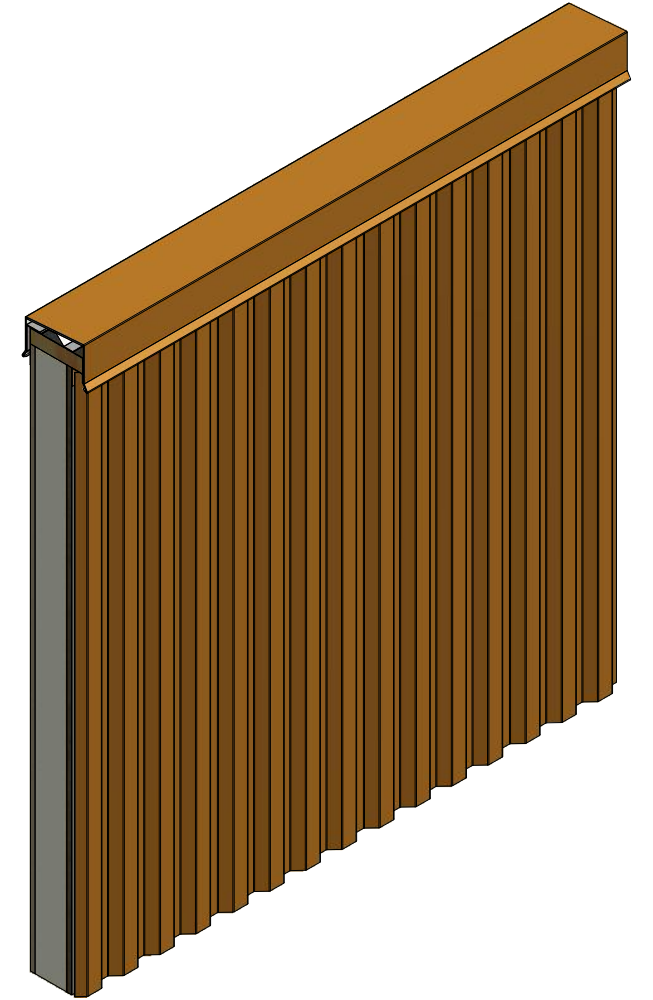


# Vertical Panel

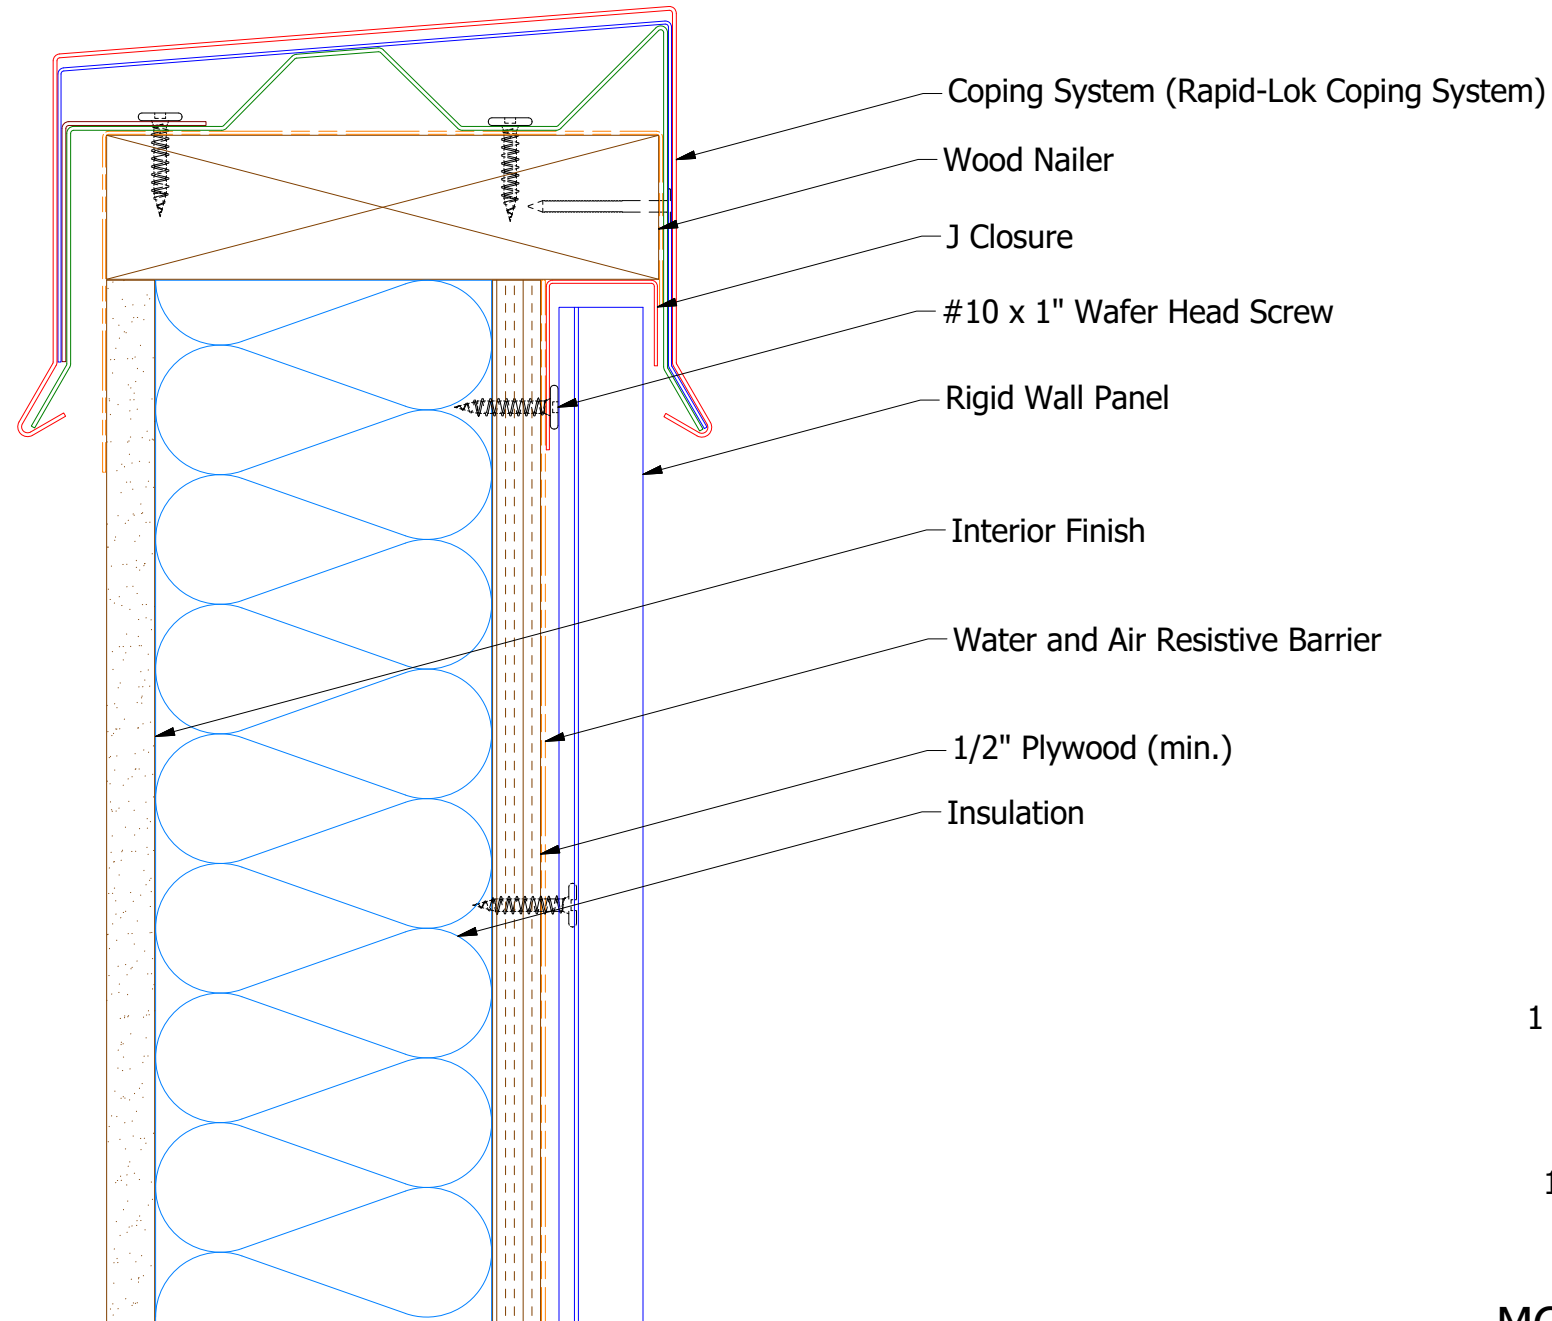

MCA270 - J Closure

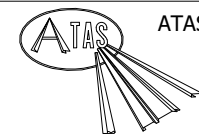

**ATAS INTERNATIONAL, INC**  
 Allentown PA  
 610-395-8445  
 Mesa AZ  
 480-558-7210

TITLE			
Rigid Wall Top of Wall Detail			
DWG. NO.	DR	DATE	
	MBP	7/5/2016	
	APP	DAS	DATE 7/25/16
	SH. SIZE	B	SCALE X:X

REV. NO.	DATE	DESCRIPTION OF REVISION	BY	APP