

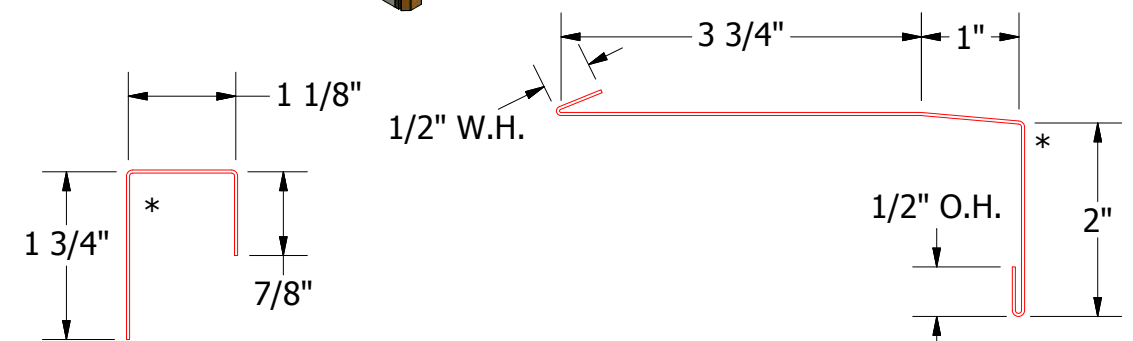


Vertical Panel

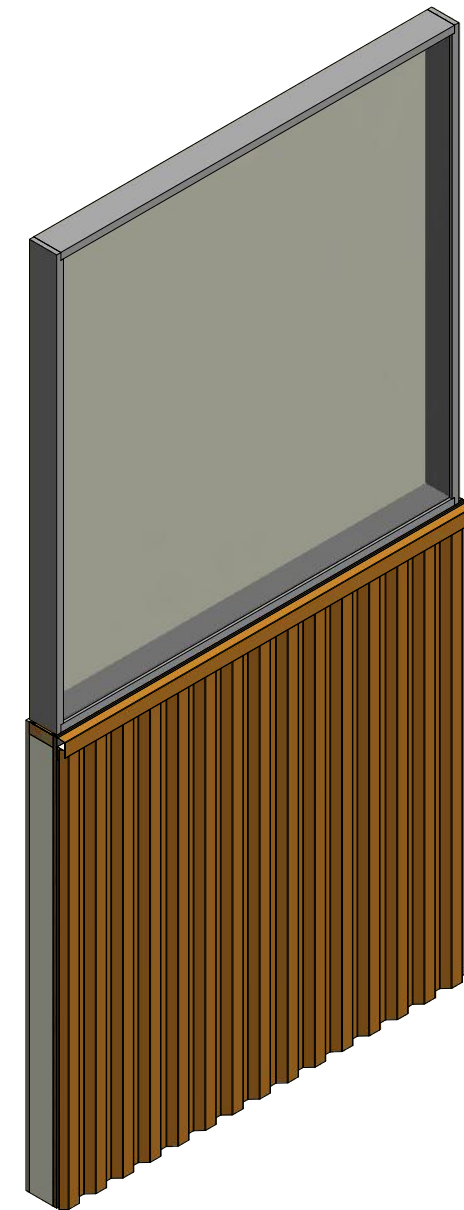

MCA270 - J Closure

MCA670 - Window Sill Trim

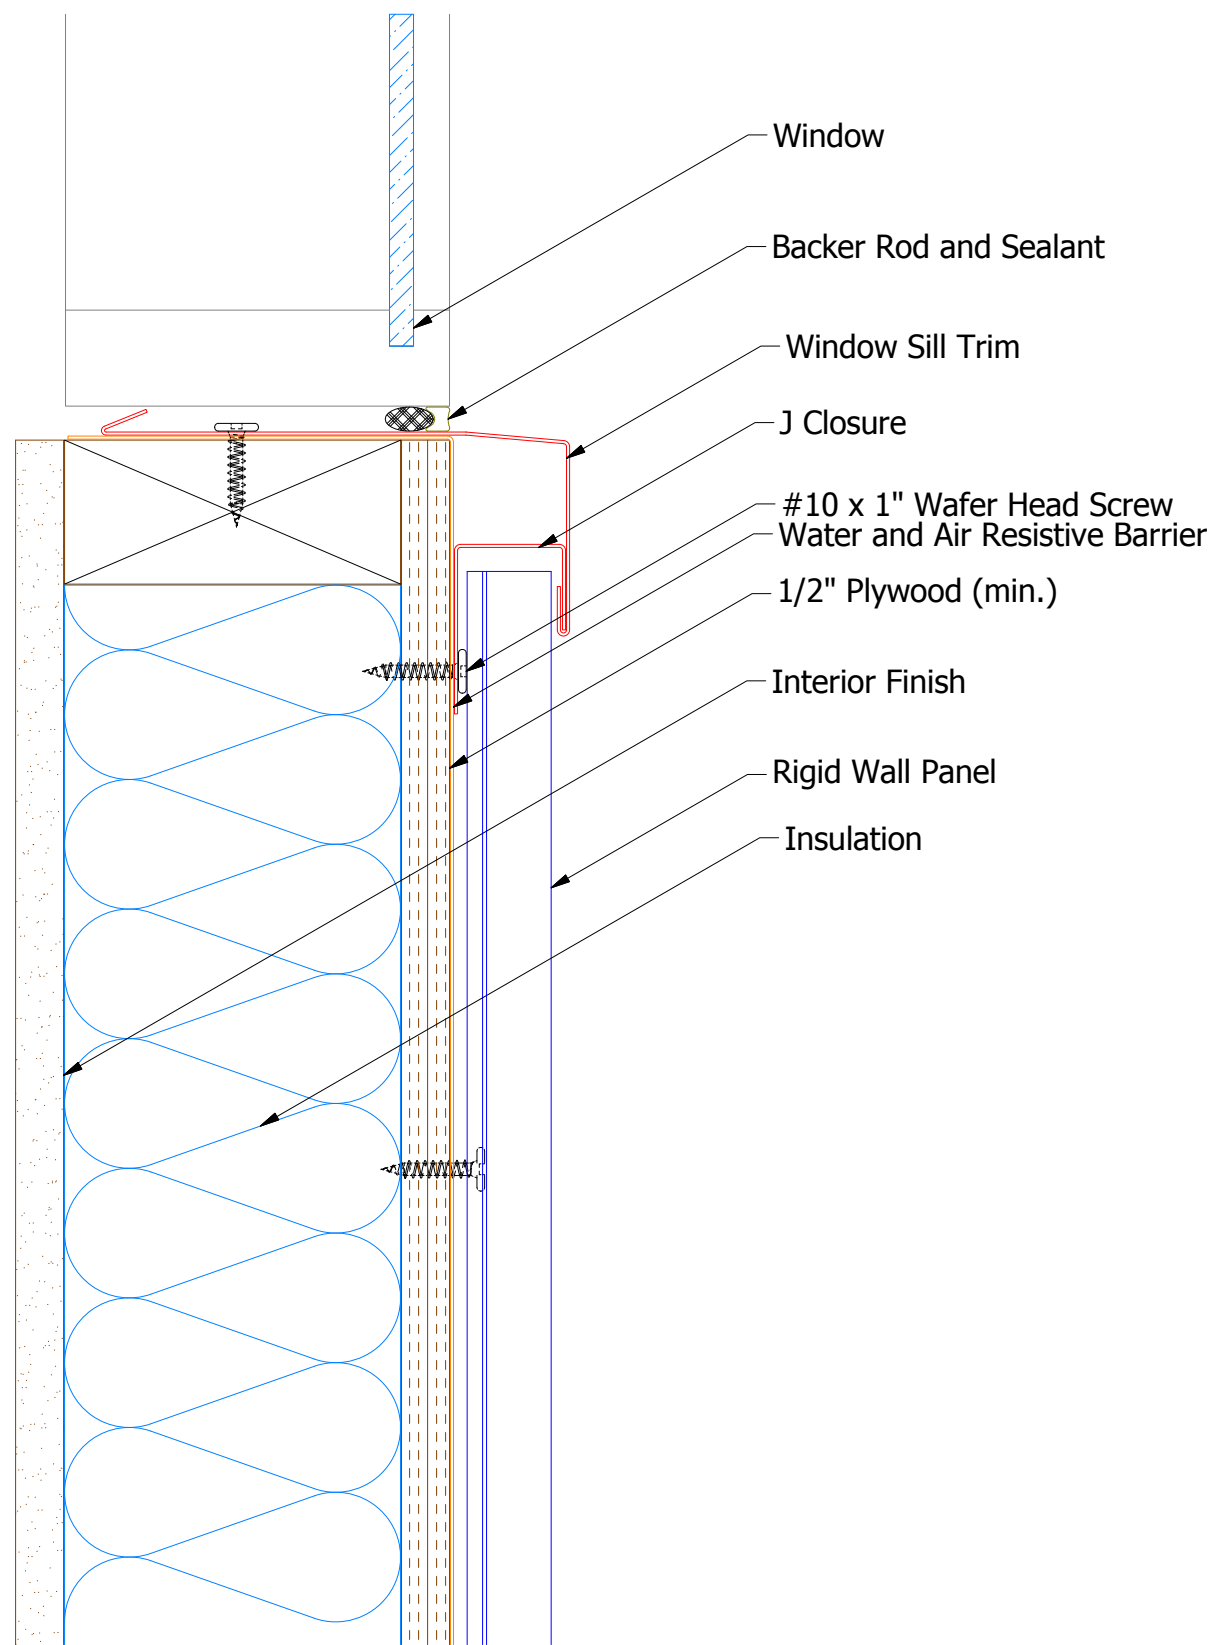

ATAS INTERNATIONAL, INC
 Allentown PA
 610-395-8445
 Mesa AZ
 480-558-7210

TITLE		Rigid Wall Window Sill Detail	
DWG. NO.	DR	DATE	7/5/2016
	MBP		
MATERIAL	APP	DATE	7/25/16
	DAS		
REV. NO.	SH. SIZE	SCALE	X:X
	B		

REV. NO.	DATE	DESCRIPTION OF REVISION	BY	APP