




Horizontal Panel

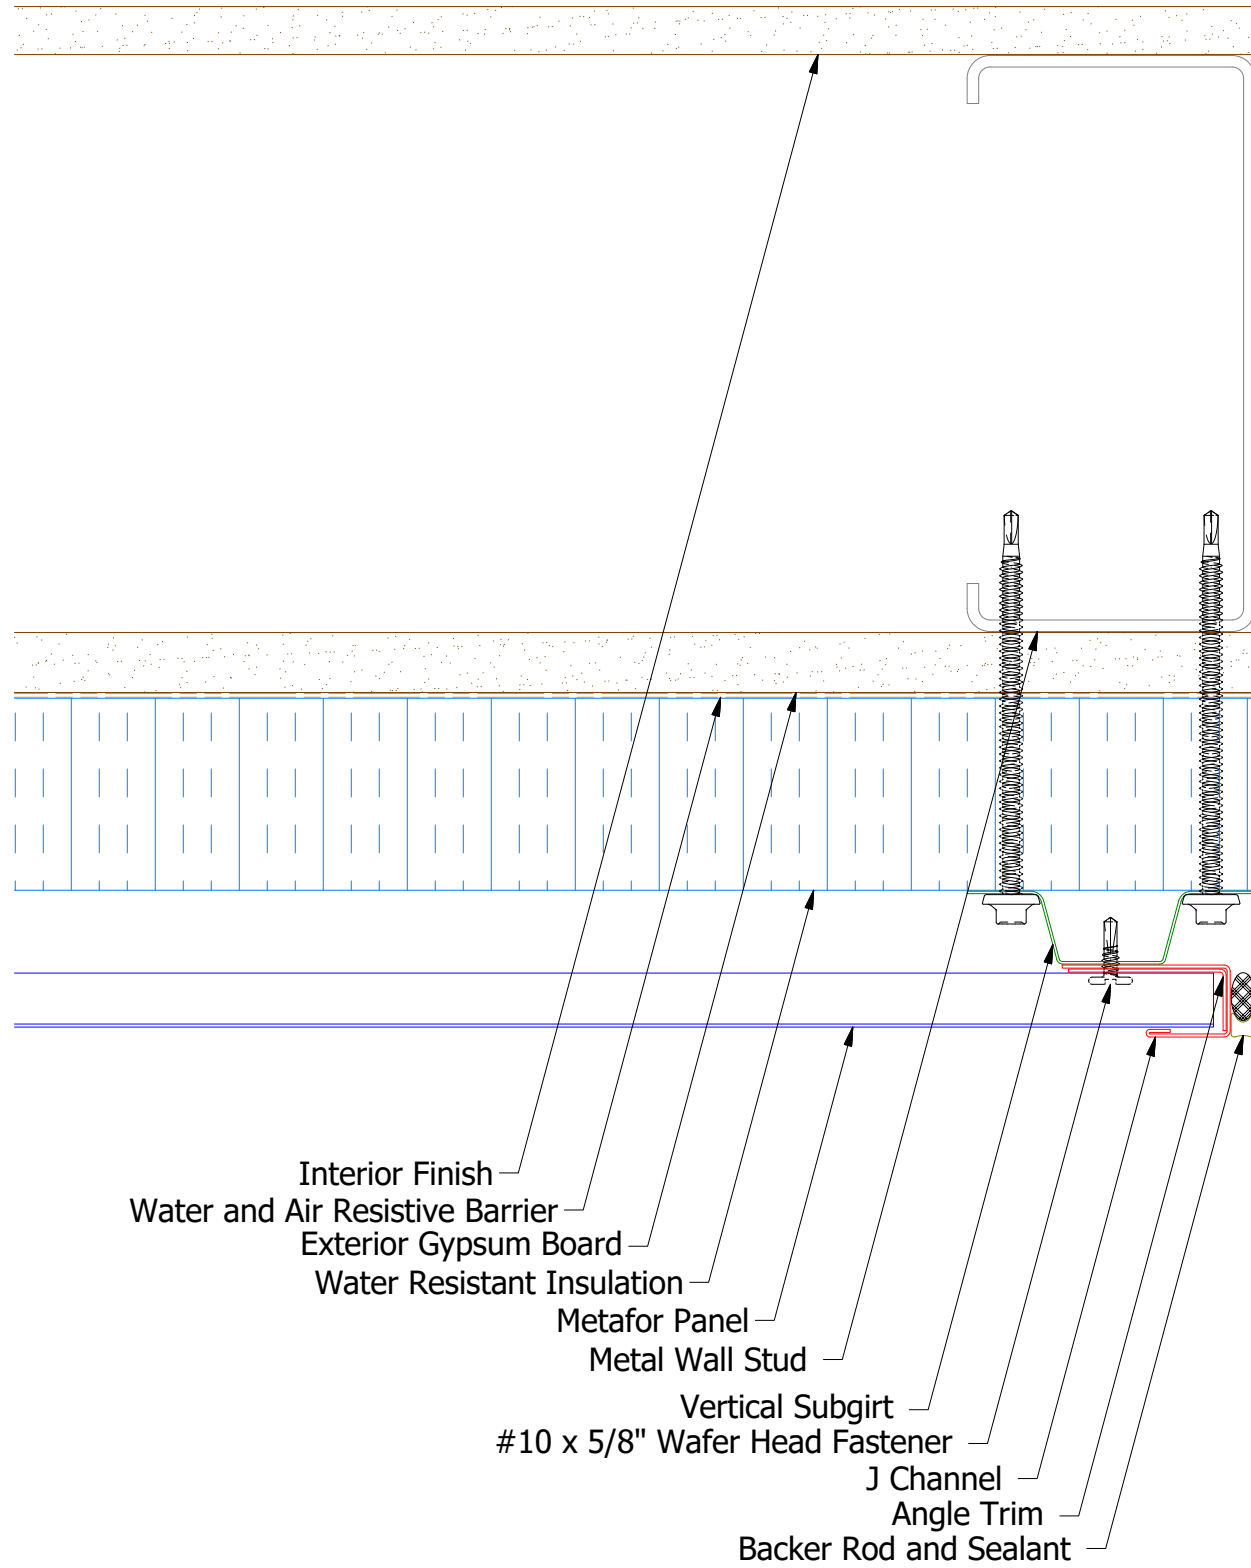



- Interior Finish
- Water and Air Resistive Barrier
- Exterior Gypsum Board
- Water Resistant Insulation
- Metafor Panel
- Metal Wall Stud
- Vertical Subgirt
- #10 x 5/8" Wafer Head Fastener
- J Channel
- Angle Trim
- Backer Rod and Sealant

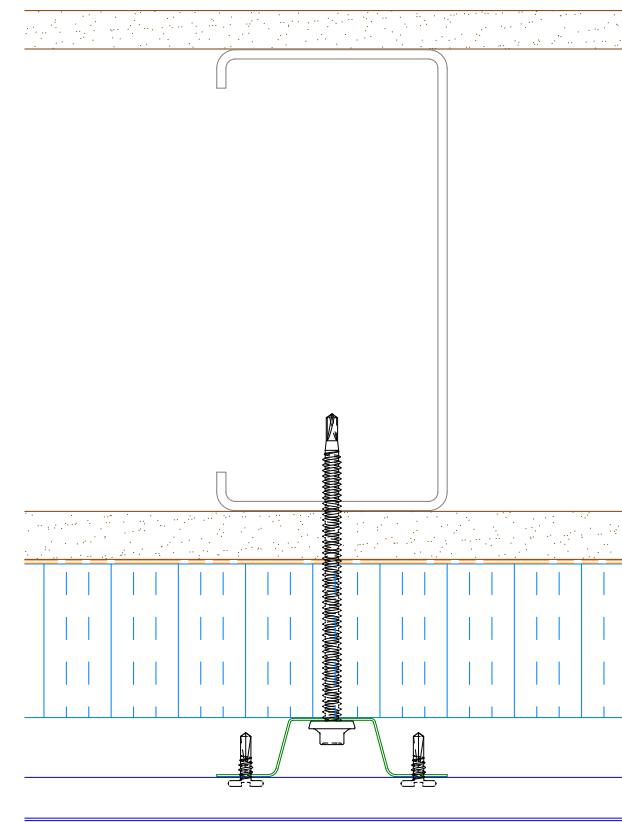

Alternate Subgirt Orientation (NTS)

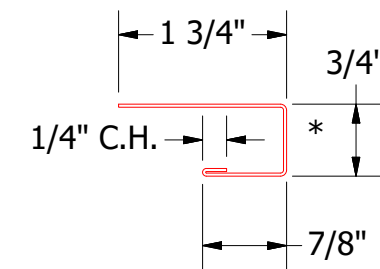

MFA034 - J Channel

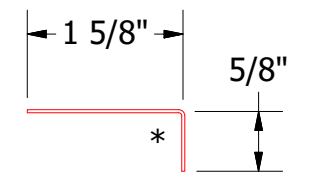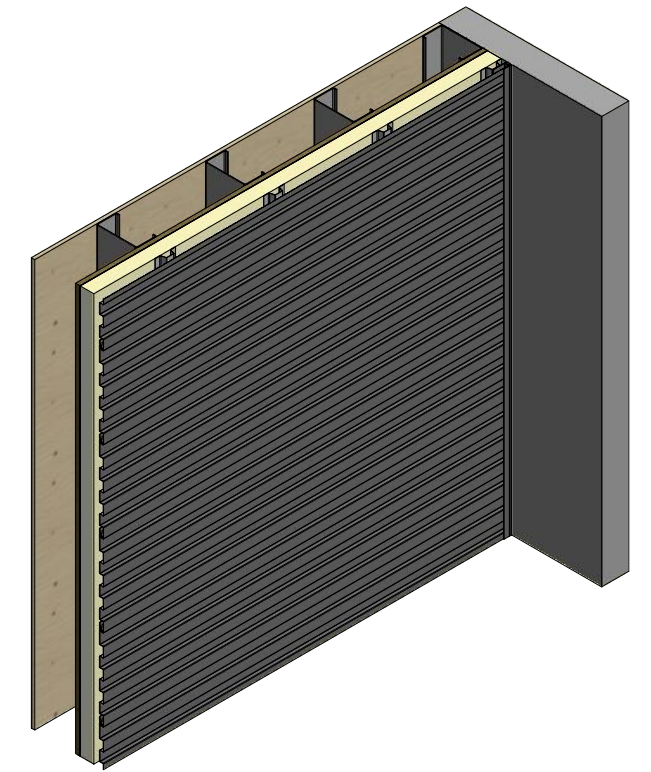

MFA680 - Angle Trim

2 Stage Method of Weather Proofing

ATAS ATAS INTERNATIONAL, INC
 Allentown PA
 610-395-8445
 Mesa AZ
 480-558-7210

TITLE **Metafor Endwall Detail**

| | | |
|----------|-----|-----------|
| DWG. NO. | DR | DATE |
| | KRK | 8/12/2014 |
| MATERIAL | APP | DATE |
| | | |
| SH. SIZE | B | SCALE X:X |

| REV. NO. | DATE | DESCRIPTION OF REVISION | BY | APP |
|----------|------|-------------------------|----|-----|
| | | | | |

Note: * denotes color side.