

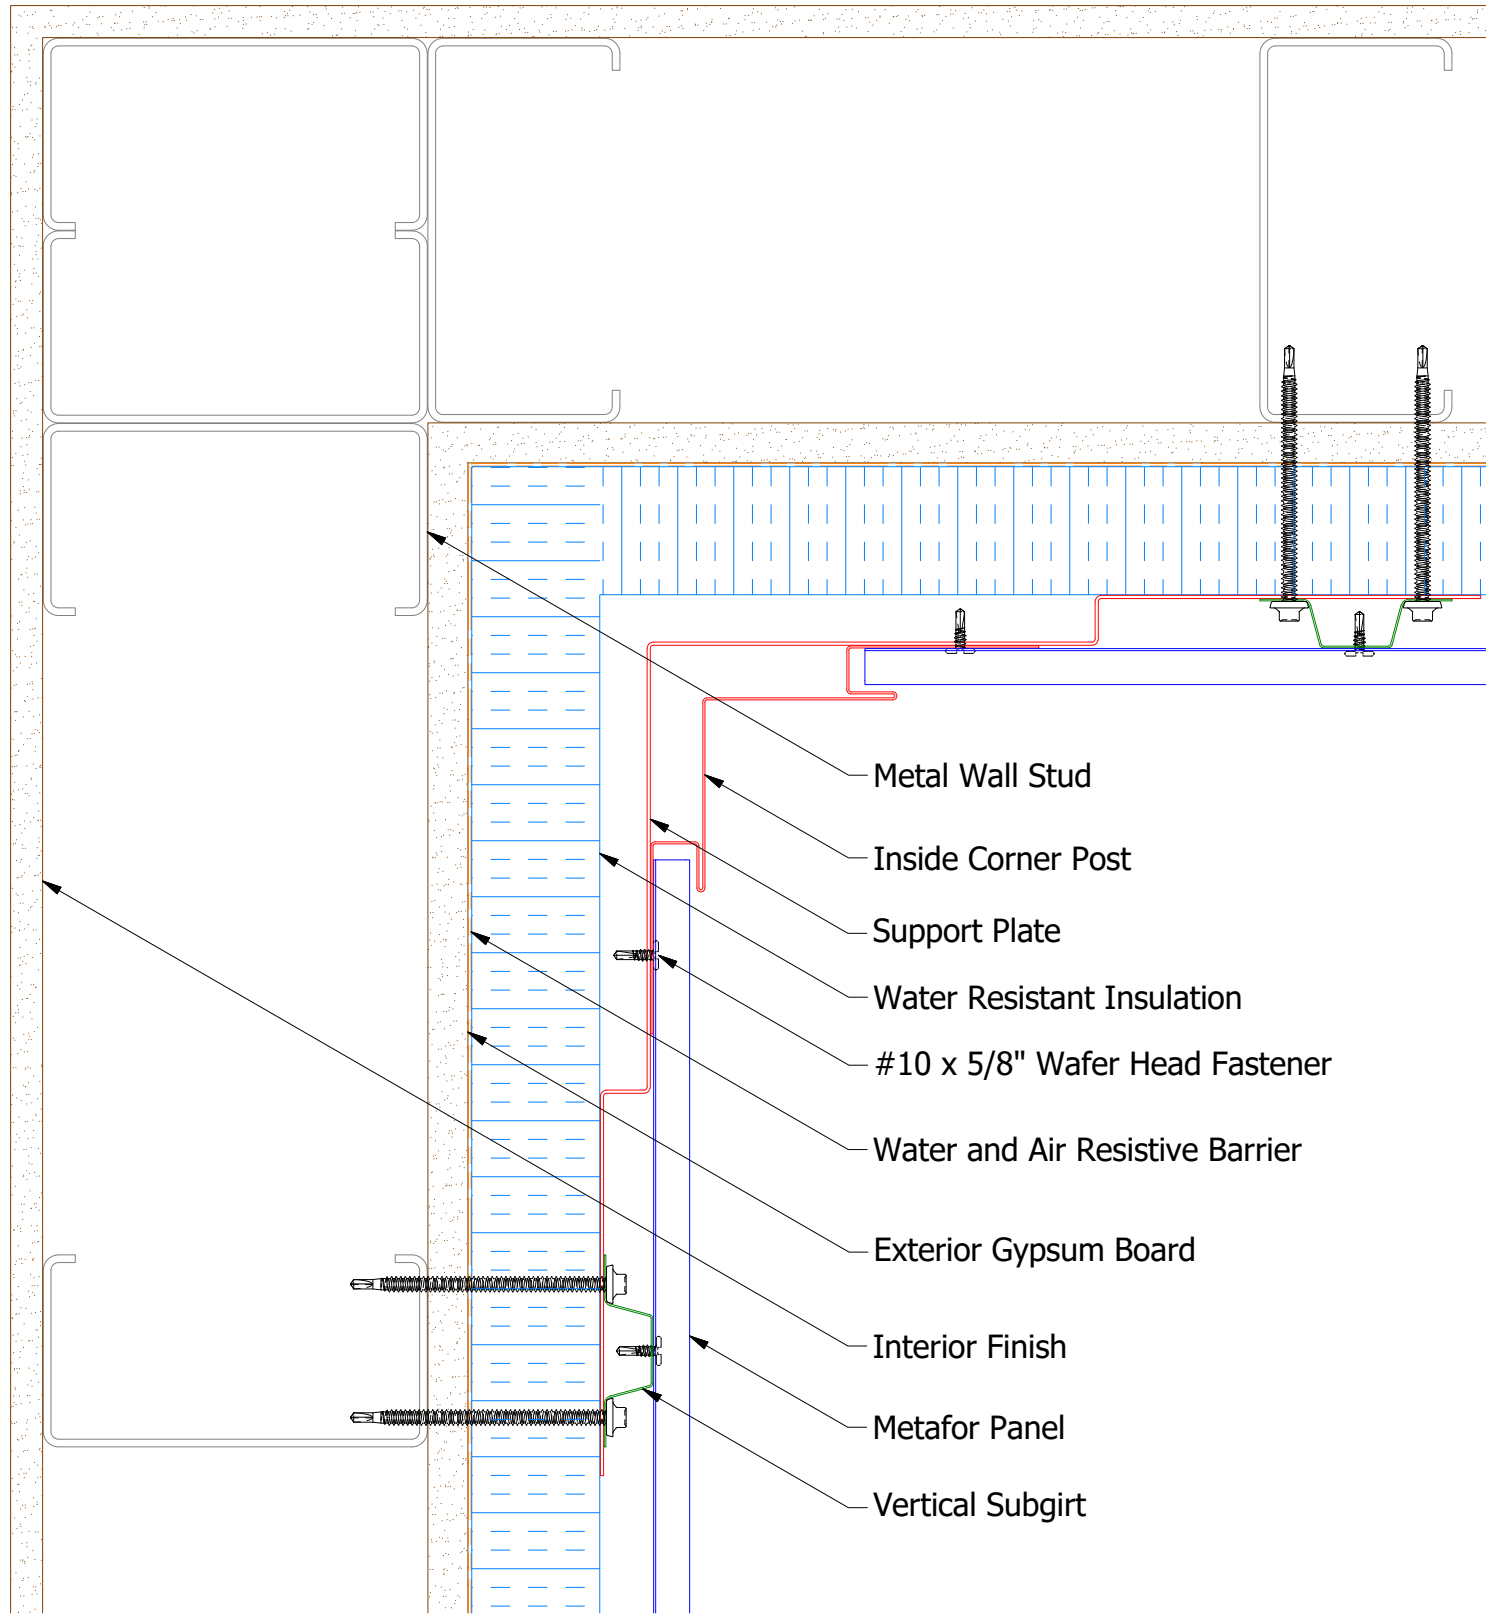



# Horizontal Panel

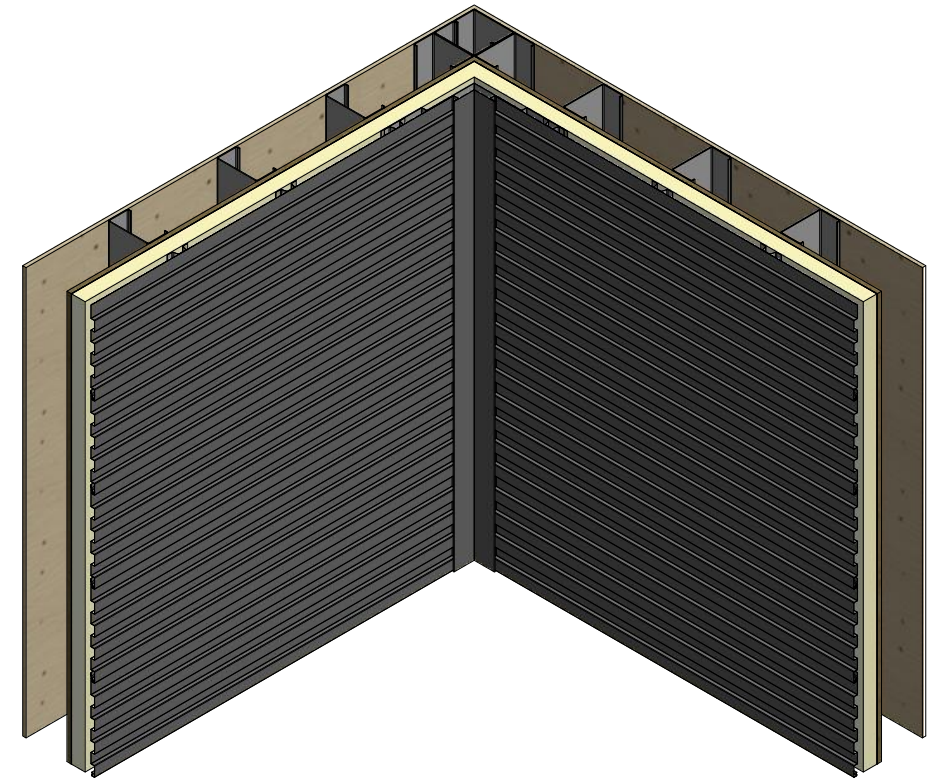

# Alternate Subgirt Orientation

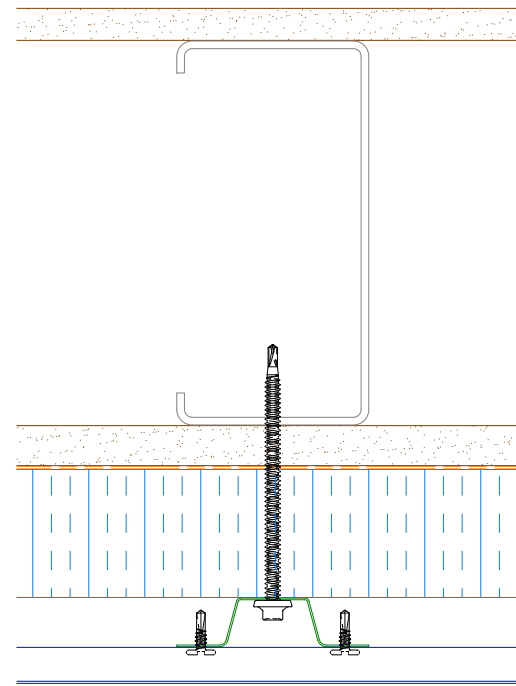

- Metal Wall Stud
- Inside Corner Post
- Support Plate
- Water Resistant Insulation
- #10 x 5/8" Wafer Head Fastener
- Water and Air Resistive Barrier
- Exterior Gypsum Board
- Interior Finish
- Metafor Panel
- Vertical Subgirt

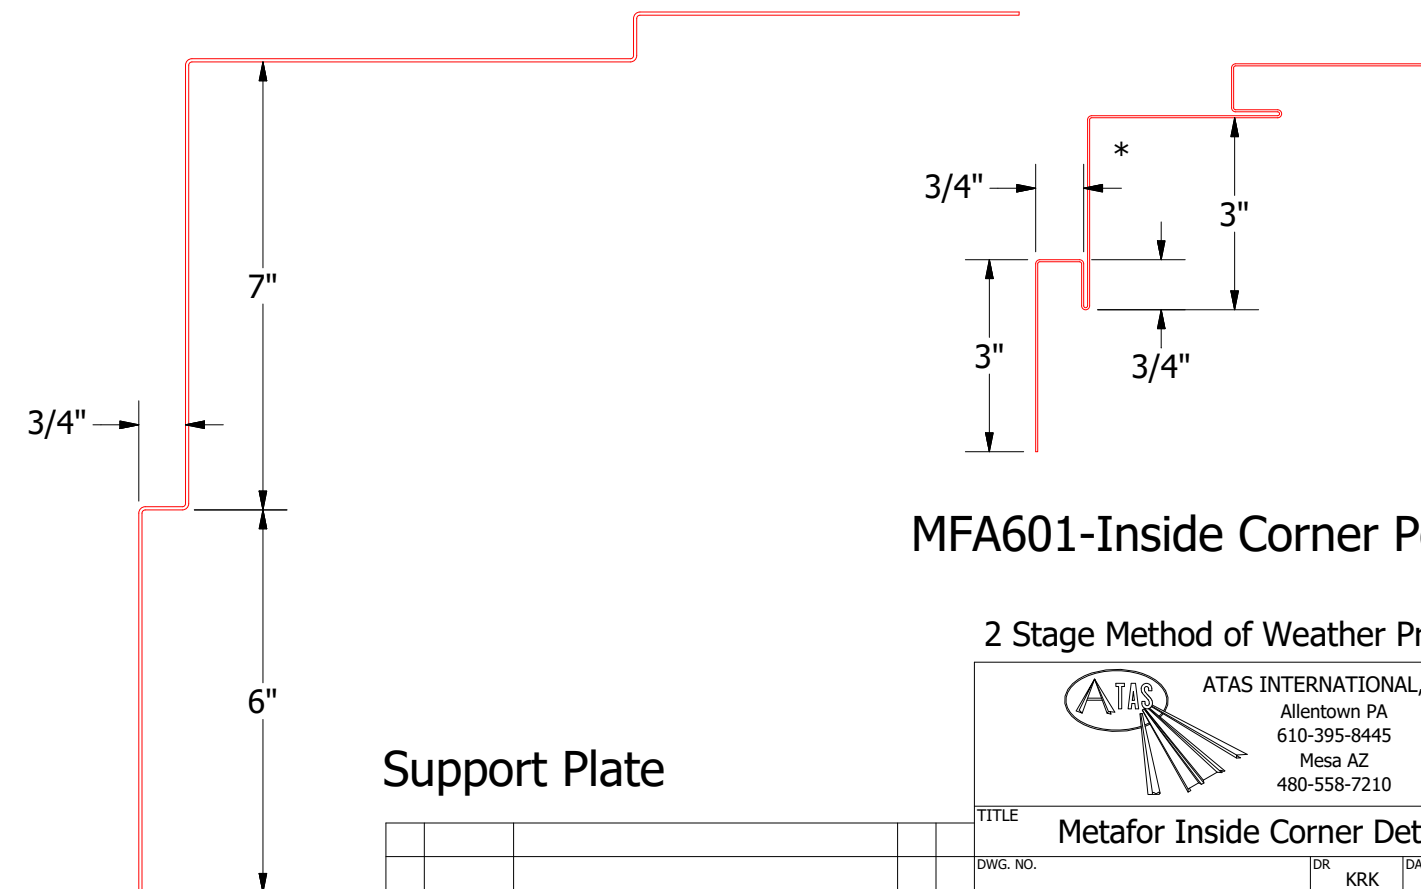

# MFA601-Inside Corner Post

## 2 Stage Method of Weather Proofing

**ATAS** ATAS INTERNATIONAL, INC  
 Allentown PA  
 610-395-8445  
 Mesa AZ  
 480-558-7210

TITLE		Metafor Inside Corner Detail	
DWG. NO.	DR	DATE	8/12/2014
	KRK	DATE	
MATERIAL	APP	SH. SIZE	B
		SCALE	X:X

# Support Plate

REV. NO.	DATE	DESCRIPTION OF REVISION	BY	APP

Note: \* denotes color side.

**NOTE:** Optional 18 GA. Plate for Outside Corner Post Available