

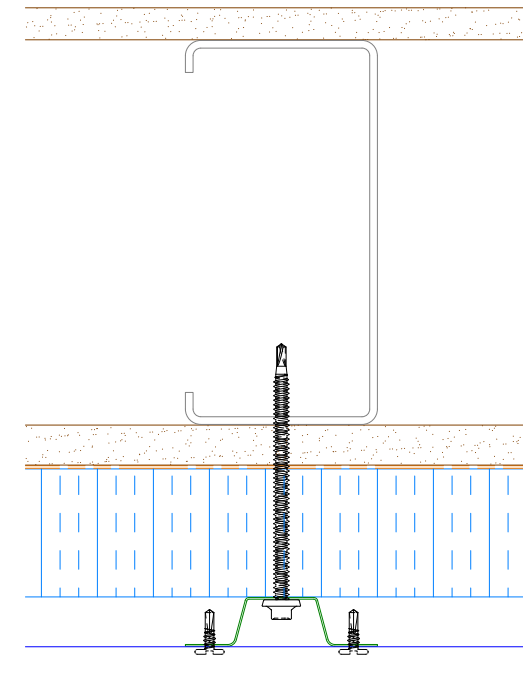



Horizontal Panel

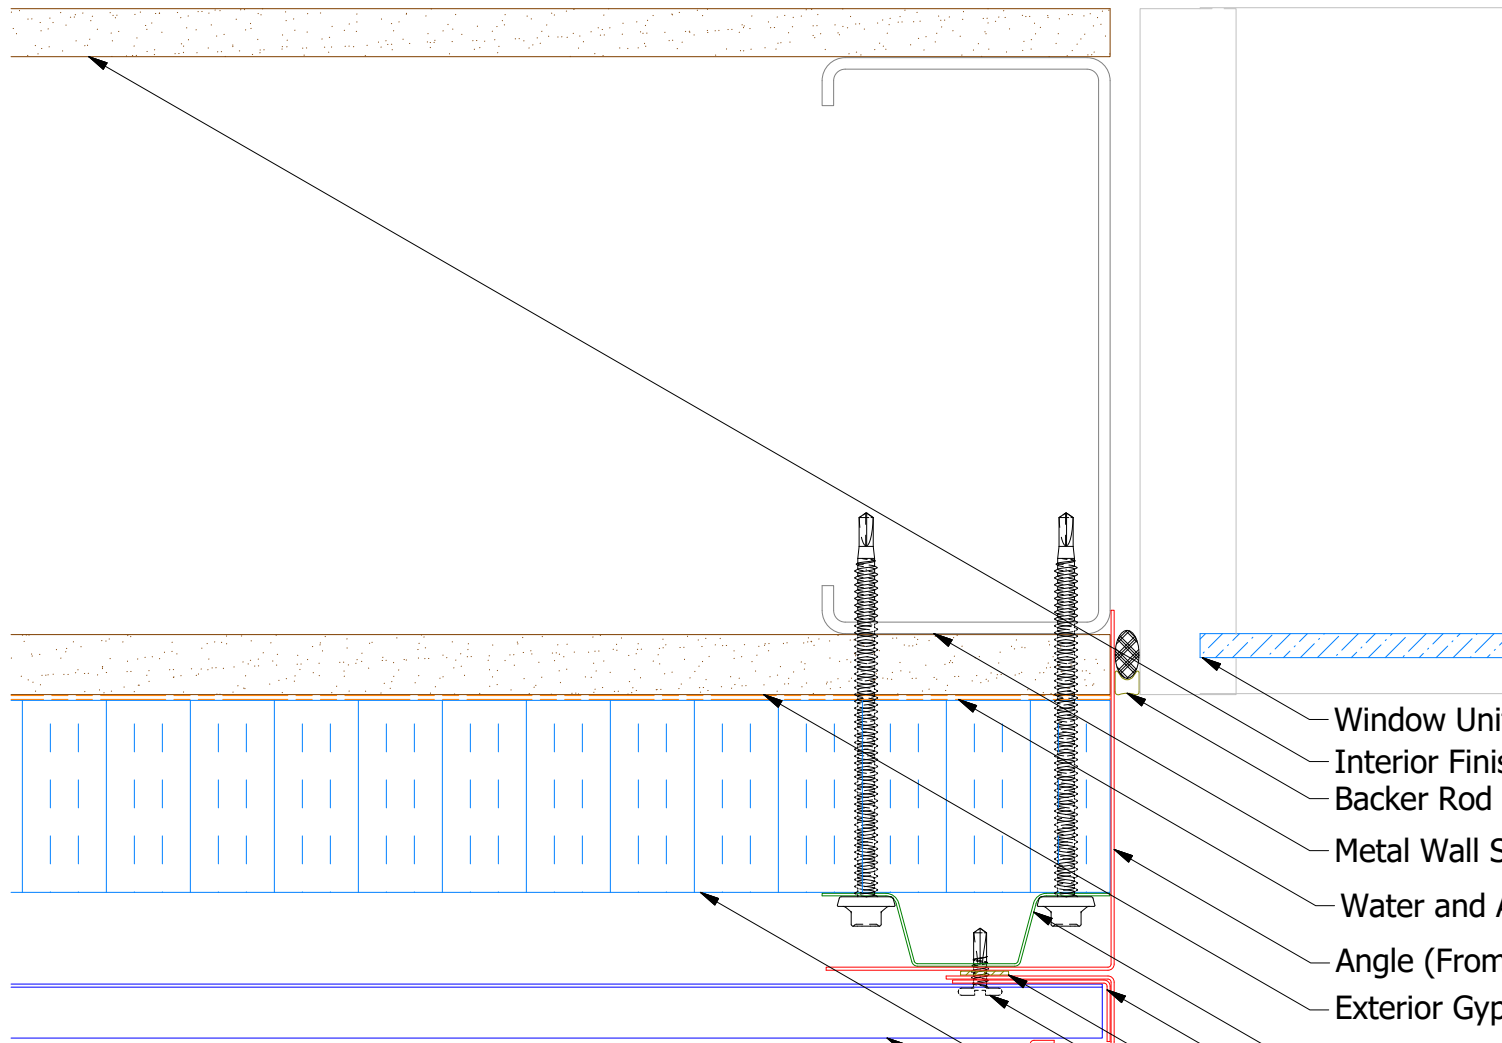



Alternate Subgirt Orientation (NTS)

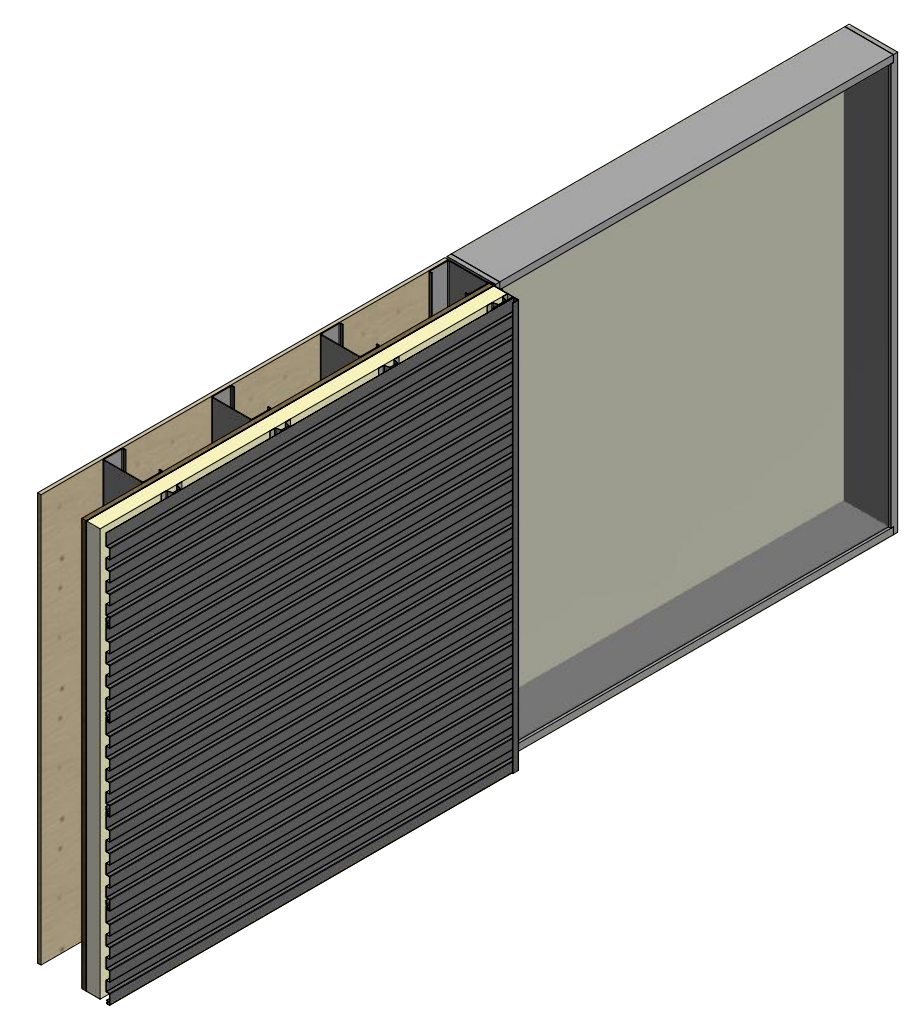

- Window Unit
- Interior Finish
- Backer Rod and Sealant
- Metal Wall Stud
- Water and Air Resistive Barrier
- Angle (From Flatstock)
- Exterior Gypsum Board
- Vertical Subgirt
- Angle Trim
- Butyl Tape
- #10 x 5/8" Wafer Head Fastener
- J Channel
- Water Resistant Insulation
- Metafor Panel

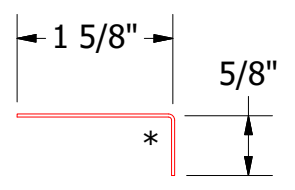

MFA680-Angle Trim

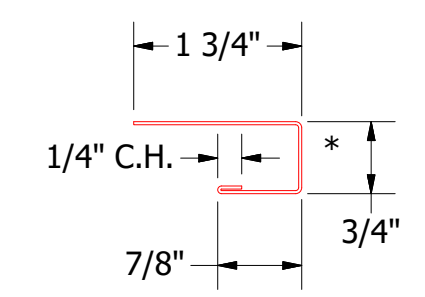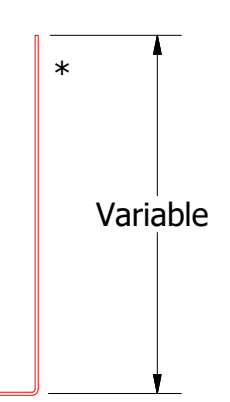

MFA034-J Channel

2 Stage Method of Weather Proofing

ATAS ATAS INTERNATIONAL, INC
 Allentown PA
 610-395-8445
 Mesa AZ
 480-558-7210

TITLE		Metafor Jamb Detail	
DWG. NO.	DR	KRK	DATE
	APP		8/12/2014
MATERIAL	SH. SIZE	B	SCALE
			X:X

REV. NO.	DATE	DESCRIPTION OF REVISION	BY	APP

Note: * denotes color side.