

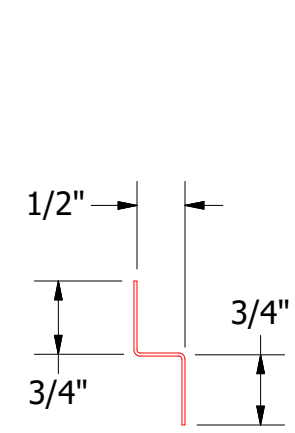
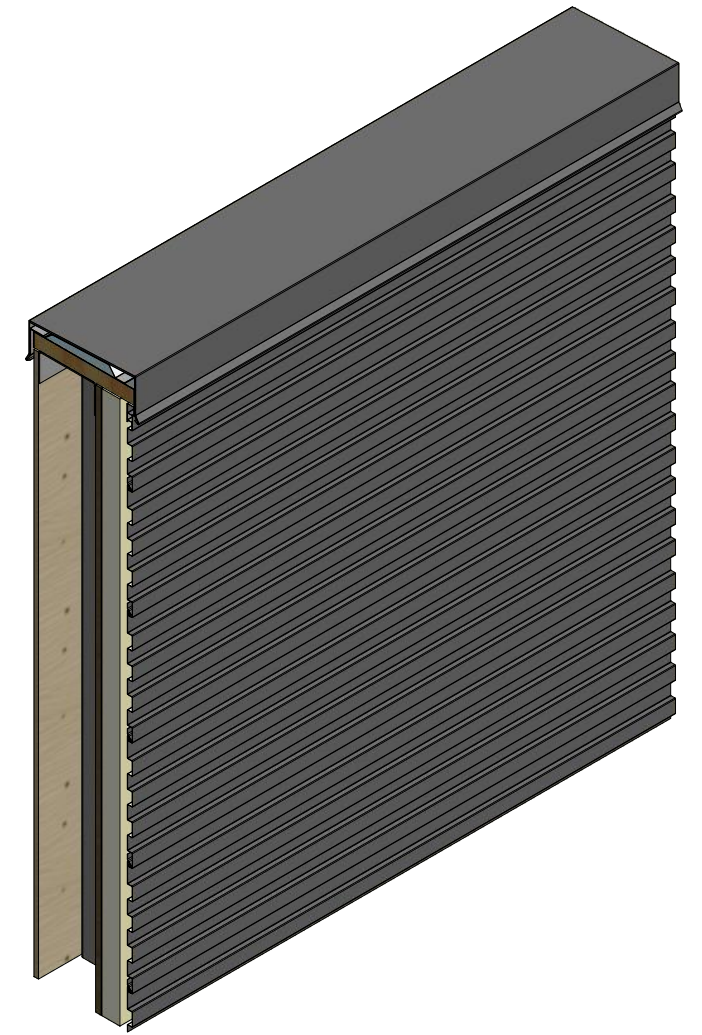


Horizontal Panel

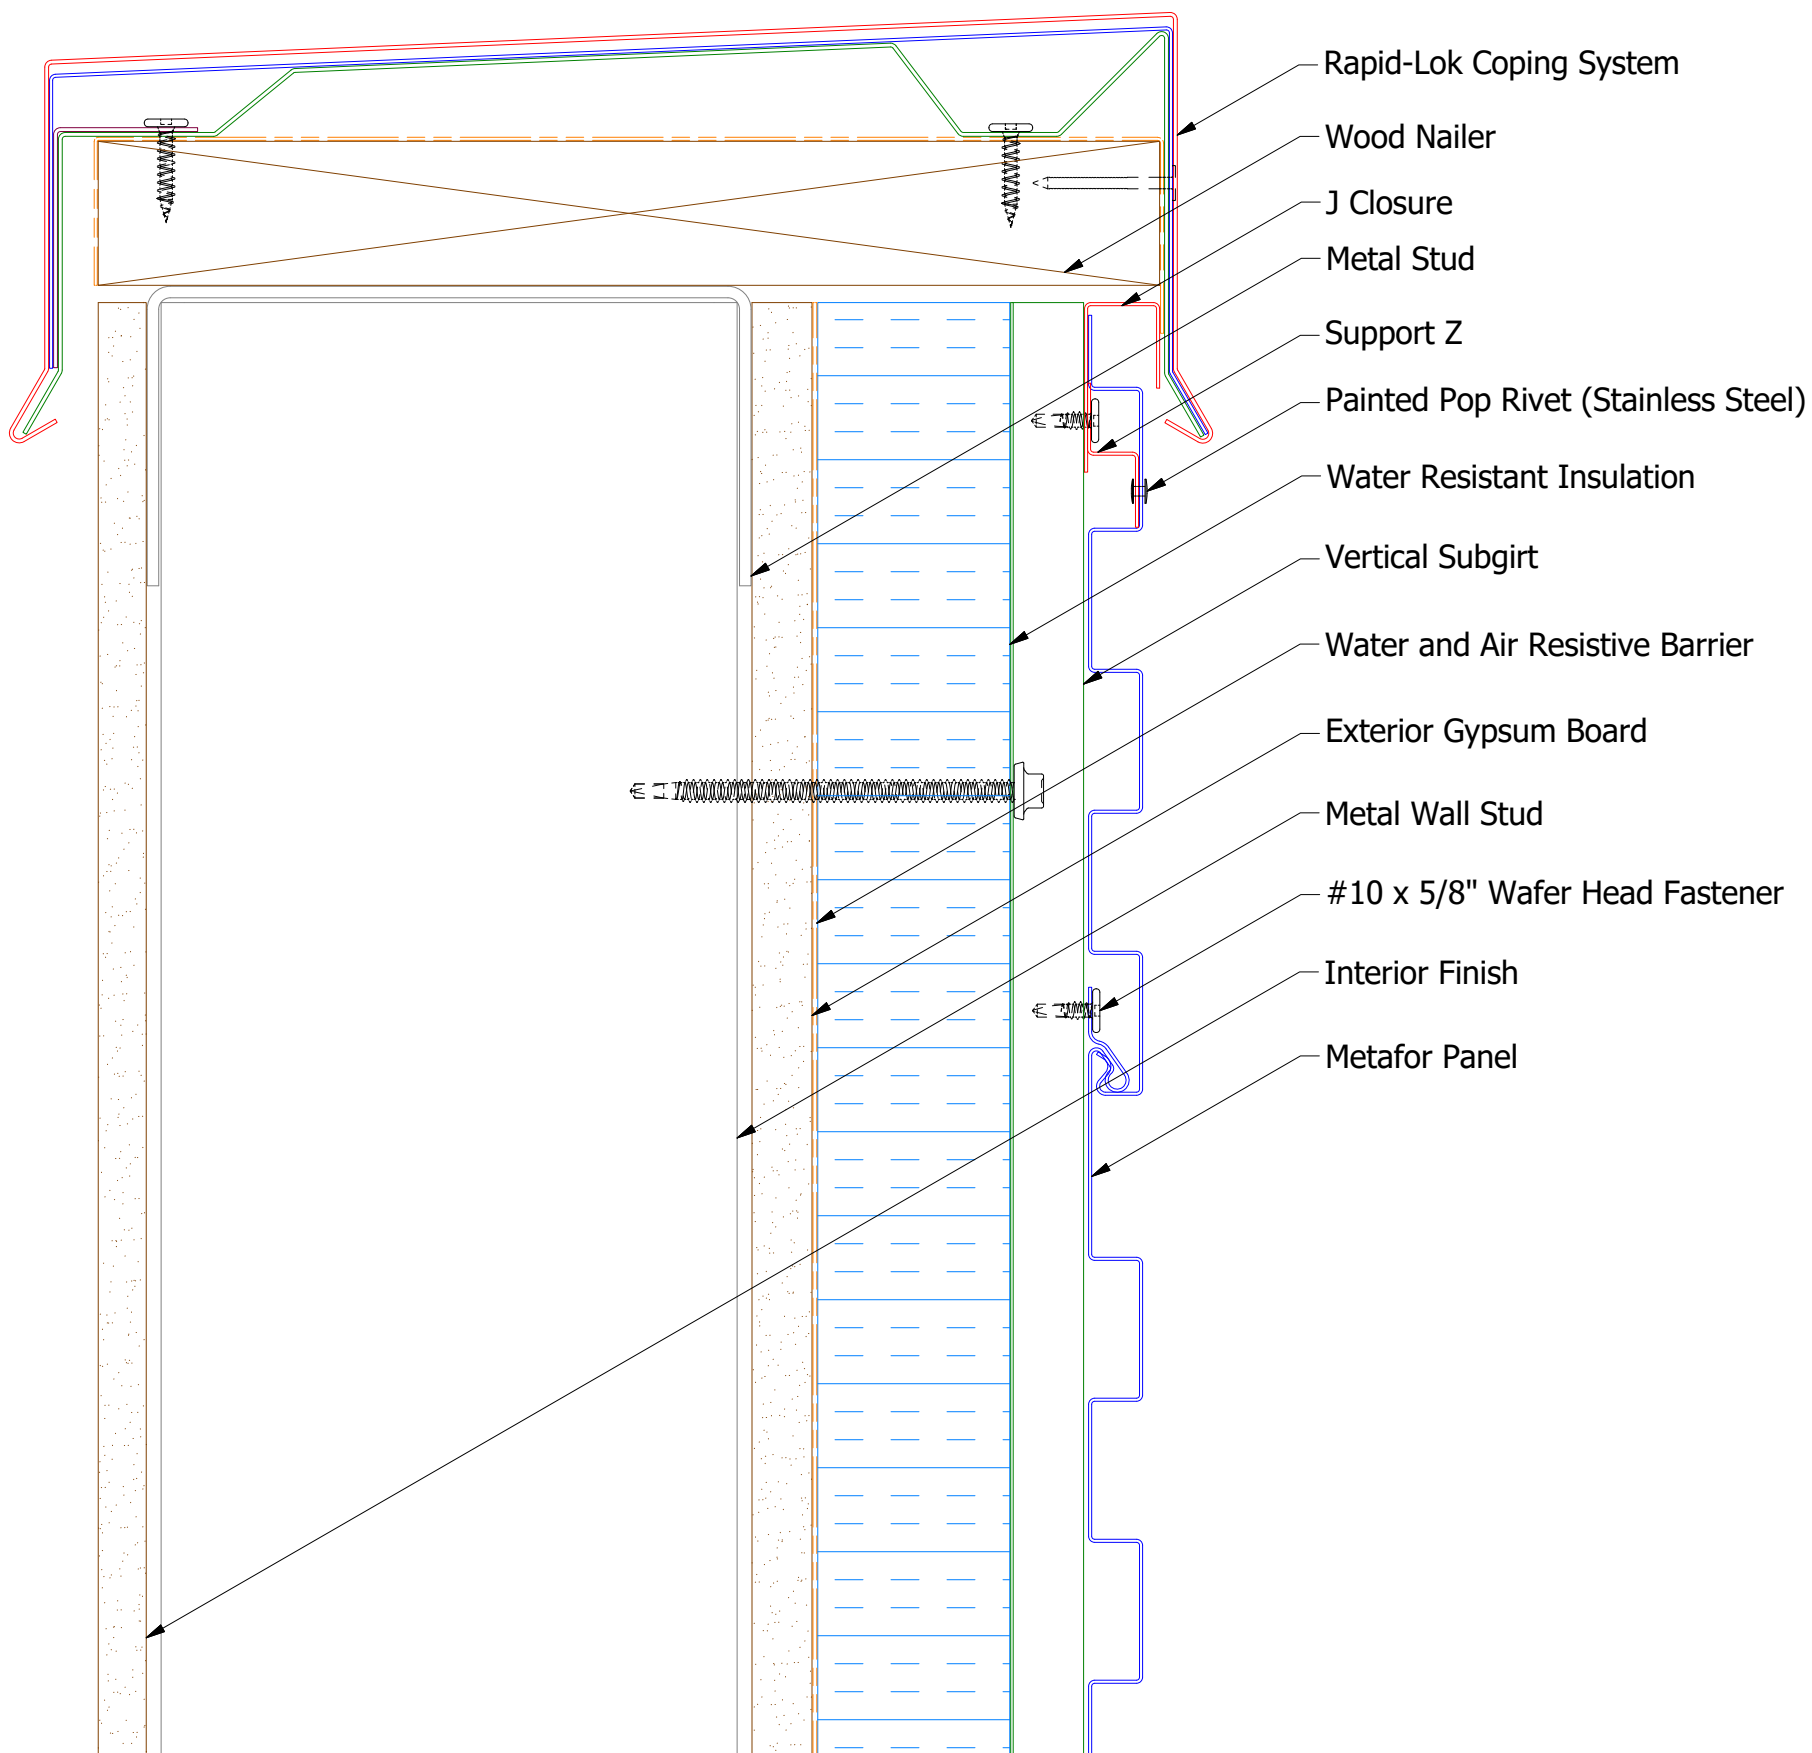

MFA681-Support Z

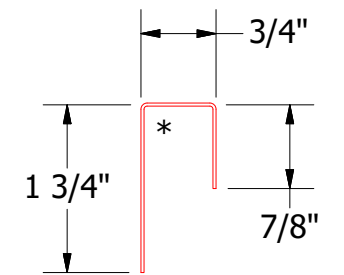

MFA270-J Closure

2 Stage Method of Weather Proofing


ATAS INTERNATIONAL, INC
 Allentown PA
 610-395-8445
 Mesa AZ
 480-558-7210

TITLE		Metafor Top of Wall Detail	
DWG. NO.	DR	DATE	8/12/2014
	KRK		
MATERIAL	APP	DATE	
SH. SIZE	B	SCALE	X:X

Note: * denotes color side.

REV. NO.	DATE	DESCRIPTION OF REVISION	BY	APP